
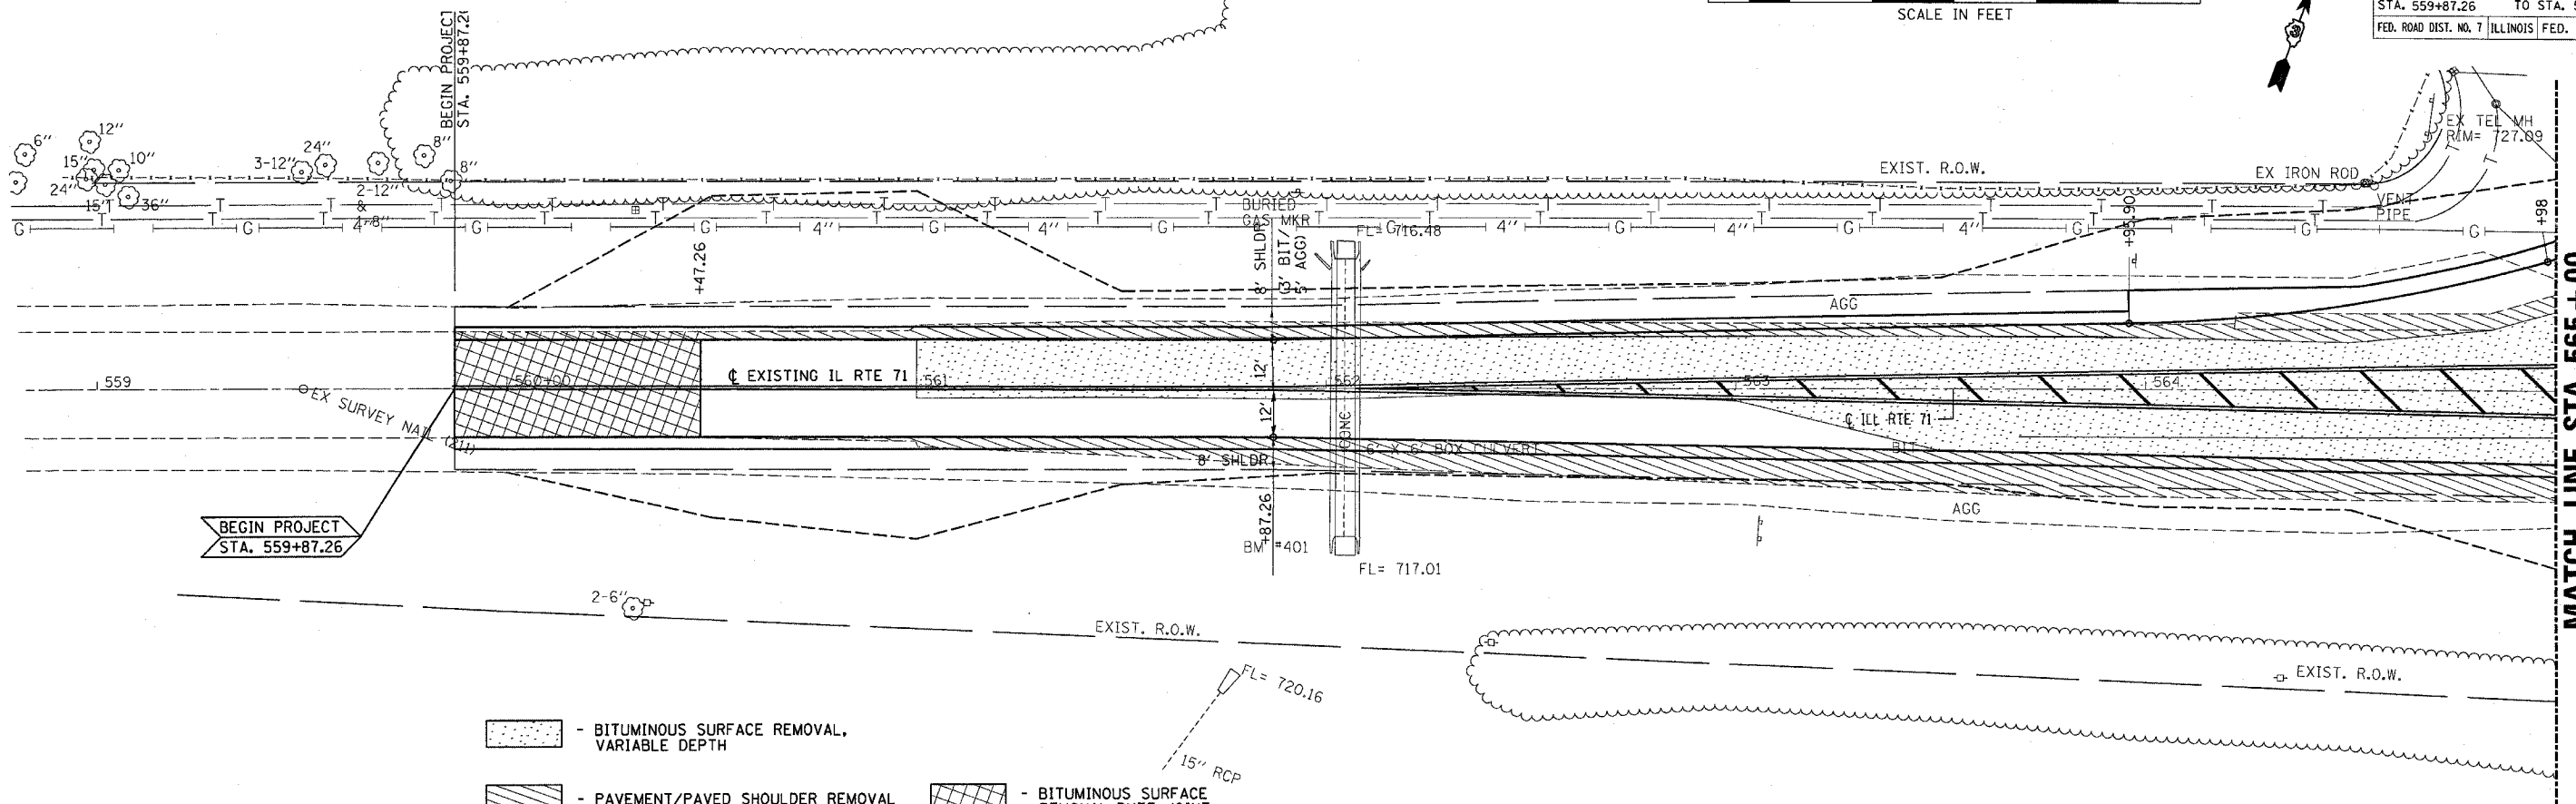


PLAN	SURVEYED	DATE
	PLOTTED	BY
	NOTED	CHK
	BY	DATE
	NO. OF WAY CHECKED	
	PAID FILE NAME	
	NO.	

PROFILE	SURVEYED	DATE
	PLOTTED	BY
	NOTED	CHK
	BY	DATE
	NO. OF WAY CHECKED	
	STRUCTURE NOTATIONS CHKD	
	NO.	

3/30/2006
c:\projects\ep02804\consult\pp-126-60-66.dgn

F.A.P. RTE.	SECTION	COUNTY	TOTAL SHEETS	SHEET NO.
311	1 N & TS	KENDALL	174	30
STA. 559+87.26		TO STA. 565+00		
FED. ROAD DIST. NO. 7 ILLINOIS FED. AID PROJECT				

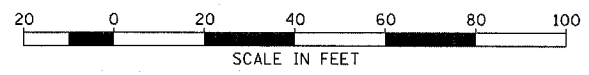

- BITUMINOUS SURFACE REMOVAL, VARIABLE DEPTH
- PAVEMENT/PAVED SHOULDER REMOVAL
- BITUMINOUS SURFACE REMOVAL-BUTT JOINT

BENCHMARK #401 "I" ON TOP OF CTR. BOX
CULVERT S. SIDE OF RTE. 71 450'± WEST OF RTE 126
STA. 562+04, 36.2' RT.
ELEV. = 723.68

