



F. AS SHEET	SECTION	COUNTY	TOTAL SHEETS	SHEET NO.
2312	IN & TS	KENDALL	174	56
STA. 570+00		TO STA. 575+00		
FED. ROAD DIST. NO.		ILLINOIS	FED. AID PROJECT	


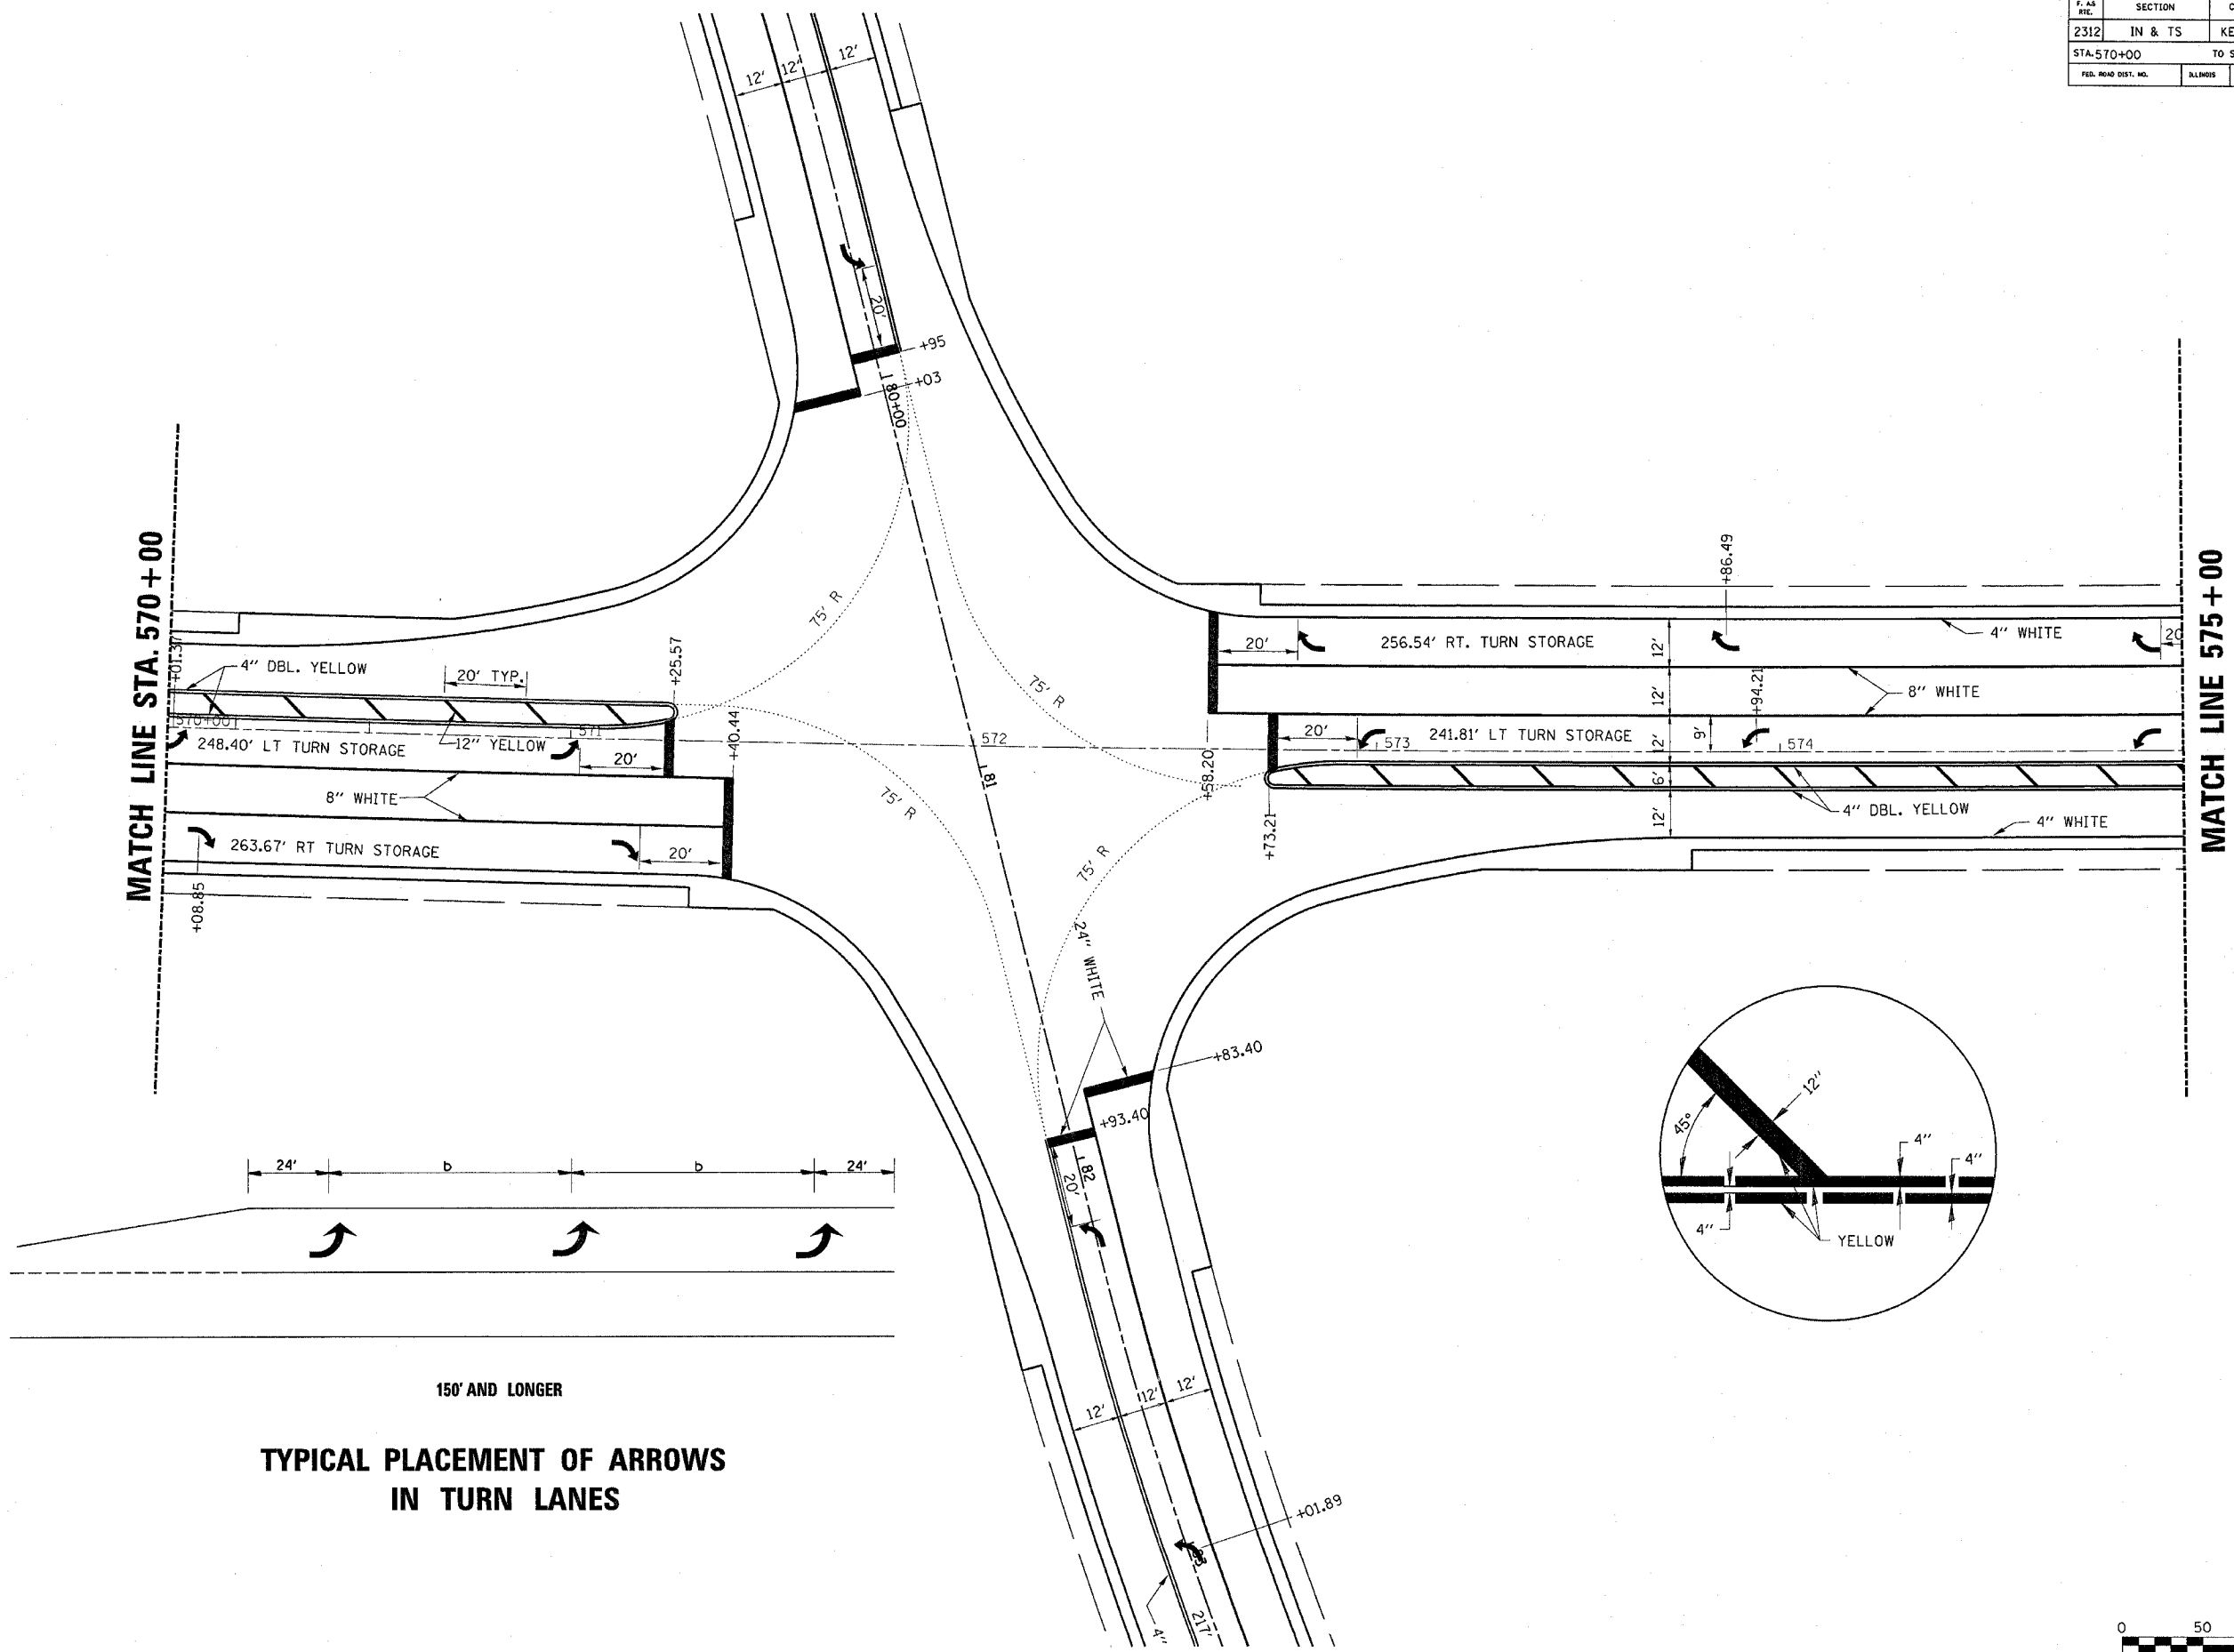


MATCH LINE STA. 570 + 00

MATCH LINE STA. 575 + 00

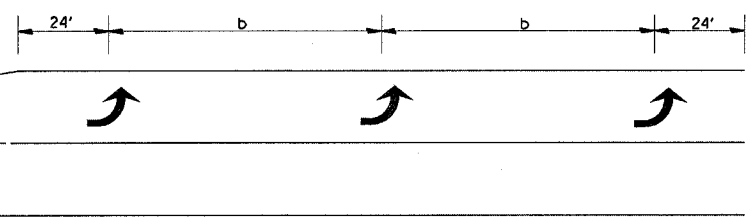

TYPICAL PLACEMENT OF ARROWS
IN TURN LANES

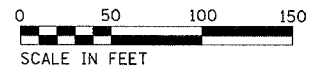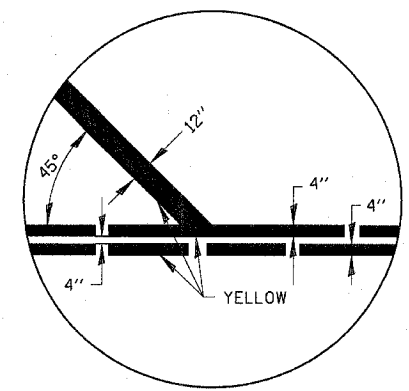

3/30/2006 c:\pro\sect\st\ep02804\consul1\pp-126-60-66.dgn