
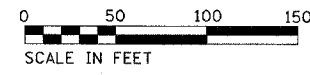
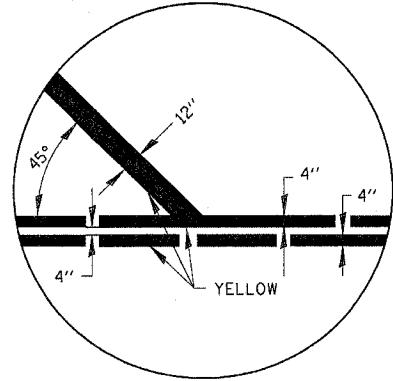
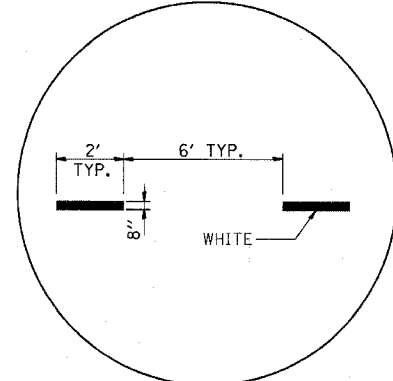
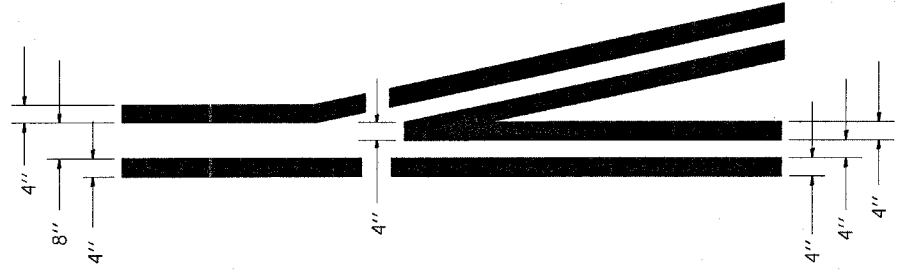


F. AS RTE.	SECTION	COUNTY	TOTAL SHEETS	SHEET NO.
2312	IN & TS	KENDALL	174	58
STA. 563+00		TO STA. 568+00		
FED. ROAD DIST. NO.		ILLINOIS	FED. AID PROJECT	

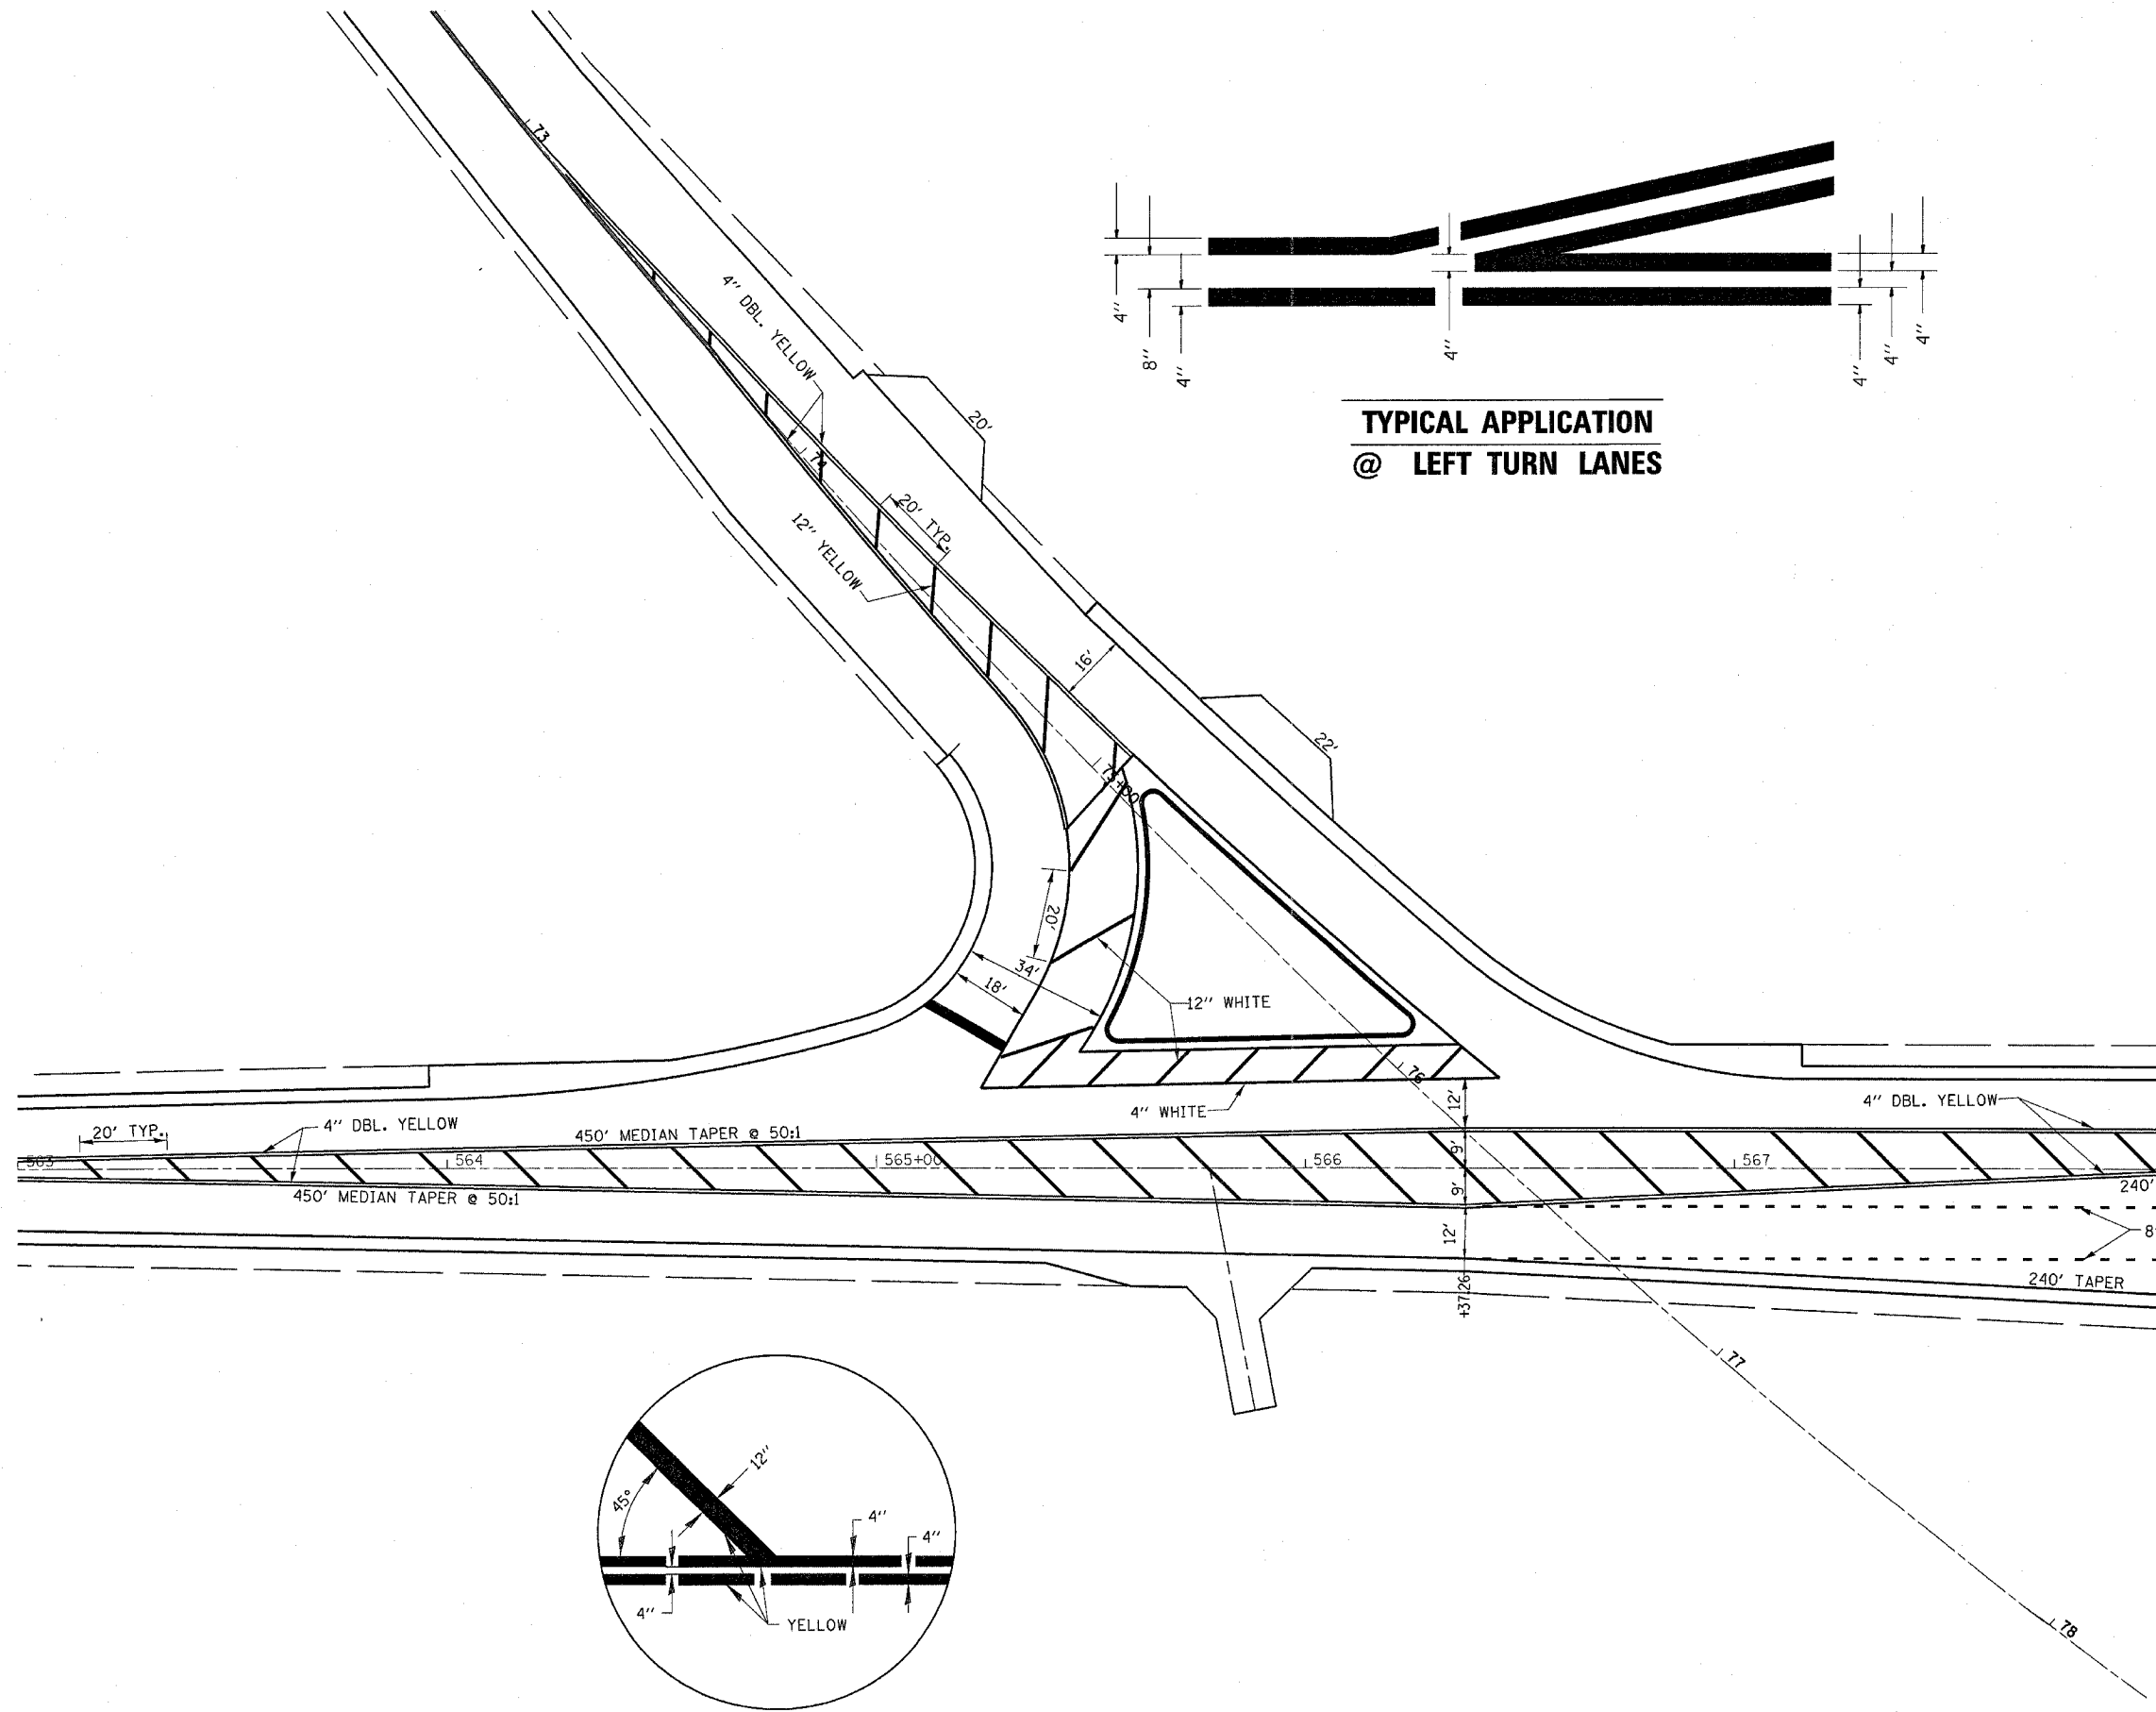

3/30/2006
c:\projects\ep02804\consult\pp-126-60-66.dgn