


F.A. RTE.	SECTION	COUNTY	TOTAL SHEETS	SHEET NO.
*	IN & TS	KENDALL	174	61
STA.		TO STA.		
FED. ROAD DIST. NO.	ILLINOIS	FED. AID PROJECT		

* FAP 311 (IL RTE 71) & FAS 2312 (IL RTE 126)

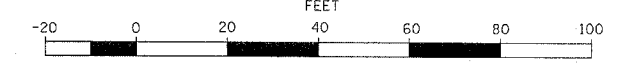

GRAPHIC SCALE



TRAFFIC SIGNALS LEGEND

- SERVICE INSTALLATION
- CONTROLLER CABINET
- LIGHTING CONTROLLER
- CONDUIT
- SIGNAL HEAD WITH BACKPLATE
- LIGHT ON MAST ARM
- STEEL MAST ARM
- TRAFFIC SIGNAL POST
- HANDHOLE
- DOUBLE HANDHOLE
- CONFIRMATION BEACON AND LIGHT DETECTOR

CONSTRUCTION NOTES:


REMOVAL OF THE FOLLOWING ITEMS AT THE EXISTING INTERSECTION OF IL 71 AND IL 126 SHALL BE PAID FOR AS REMOVE EXISTING TRAFFIC SIGNAL EQUIPMENT:

- 1 EACH - SIGNAL HEAD, 4-FACE, 1-SECTION, SPAN WIRE
- 1 EACH - FLASHER CONTROLLER
- 150 FOOT - ELECTRIC CABLE AERIAL SUSPENDED
- 105 FOOT - SPAN WIRE
- 1 EACH - SERVICE INSTALLATION, TYPE C
- 2 EACH - STEEL STRAIN POLE, 26 FT.
- 1 EACH - WOOD POLE

ANY OTHER ELECTRIC CABLE, SPAN WIRE AND TETHER WIRE NOT LISTED. IN ADDITION, THE FOLLOWING SHALL ALSO BE REMOVED:

- 1 EACH - HANDHOLE
- 2 EACH - CONCRETE FOUNDATION

TWO STREET LIGHTS AND POLES ARE TO BE REMOVED BY COMMONWEALTH EDISON POWER COMPANY. THE CONTRACTOR SHALL CONTACT COMMONWEALTH EDISON AT THE TIME OF THE PRECONSTRUCTION MEETING. THE CONTRACTOR SHALL ALSO CONTACT IDOT DISTRICT 3 AND COMMONWEALTH EDISON AT THE NECESSARY REMOVAL TIME. THE CODED ACCOUNT NUMBER IS 0625111006 FOR REFERENCE.

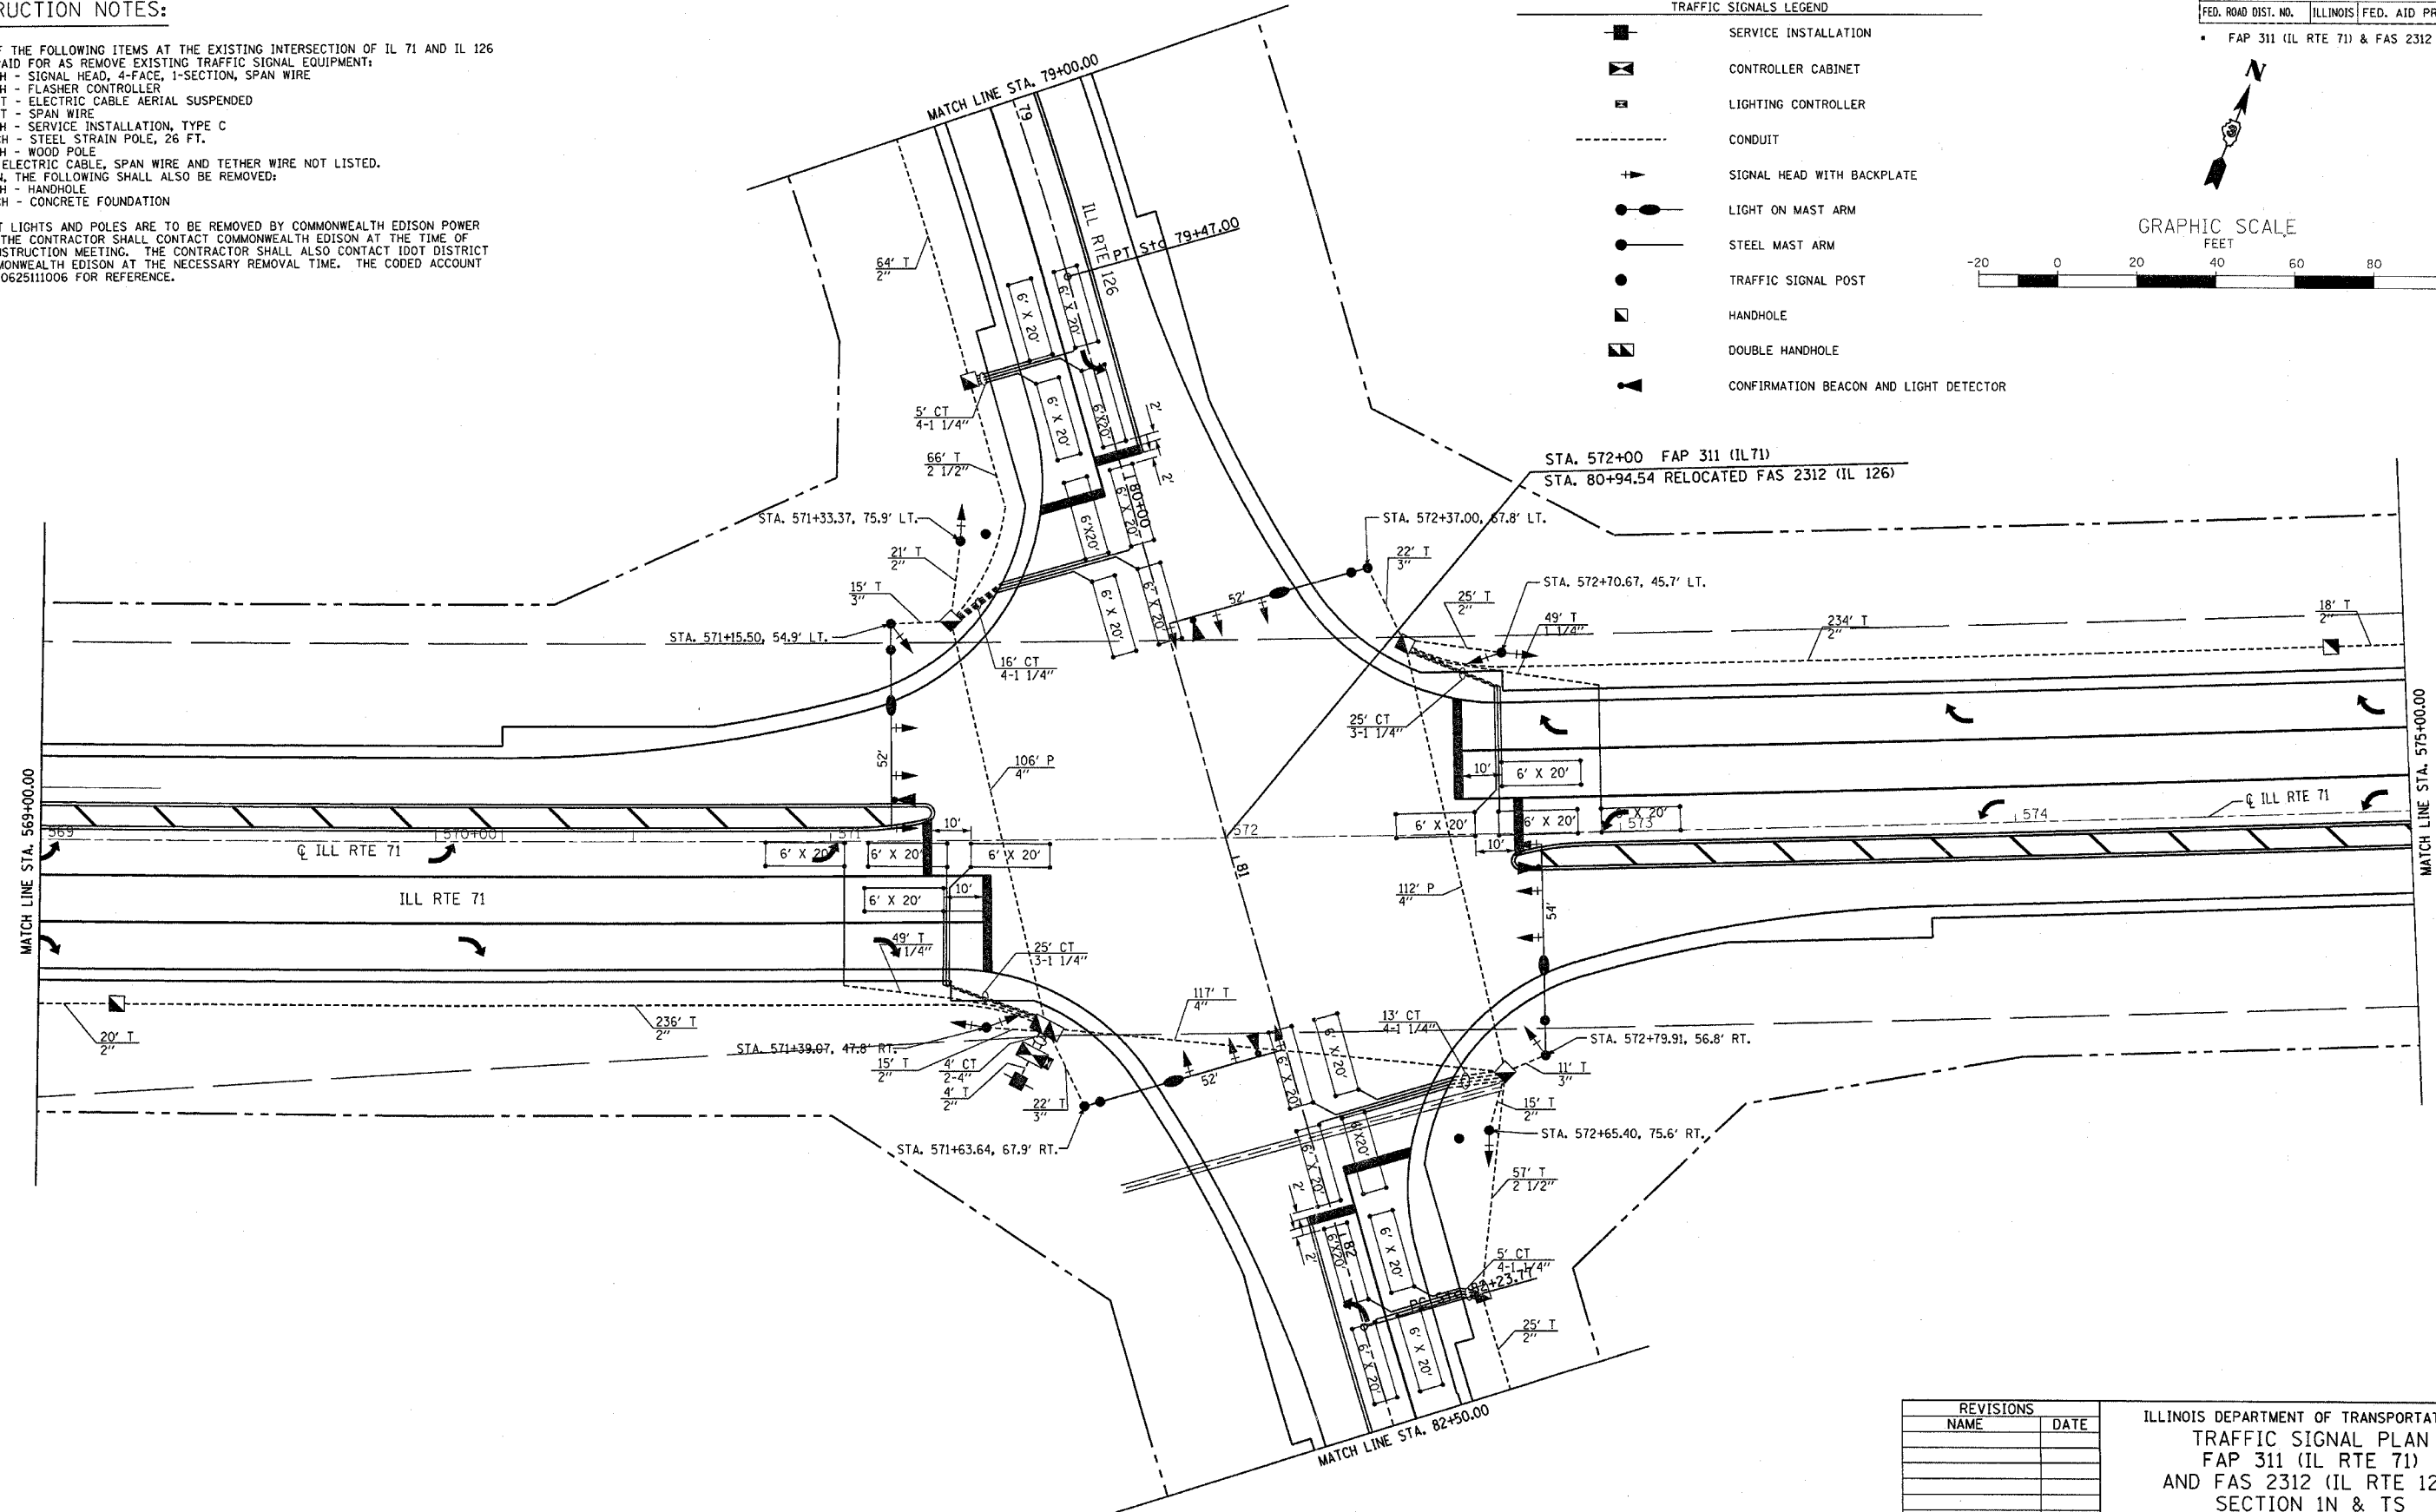

REVISIONS	
NAME	DATE

ILLINOIS DEPARTMENT OF TRANSPORTATION
 TRAFFIC SIGNAL PLAN
 FAP 311 (IL RTE 71)
 AND FAS 2312 (IL RTE 126)
 SECTION IN & TS
 KENDALL COUNTY

SCALE: VERT. 1" = 20'
 HORIZ. 1" = 20'
 DATE 1/06

DRAWN BY ARR
 CHECKED BY MVF

2/21/2006
 c:\pro\ec\se\ep02804\coseu\1\ys-p\lan.dgn