

F.A.P. RTE.	SECTION	COUNTY	TOTAL SHEETS	SHEET NO.
311	1 N & TS	KENDALL	114	118
STA. 563+00		TO STA. 563+50		
FED. ROAD DIST. NO. 7 ILLINOIS FED. AID PROJECT				

BY	DATE


  

NO.	AREAS CHECKED

BY	DATE

NO.	AREAS CHECKED

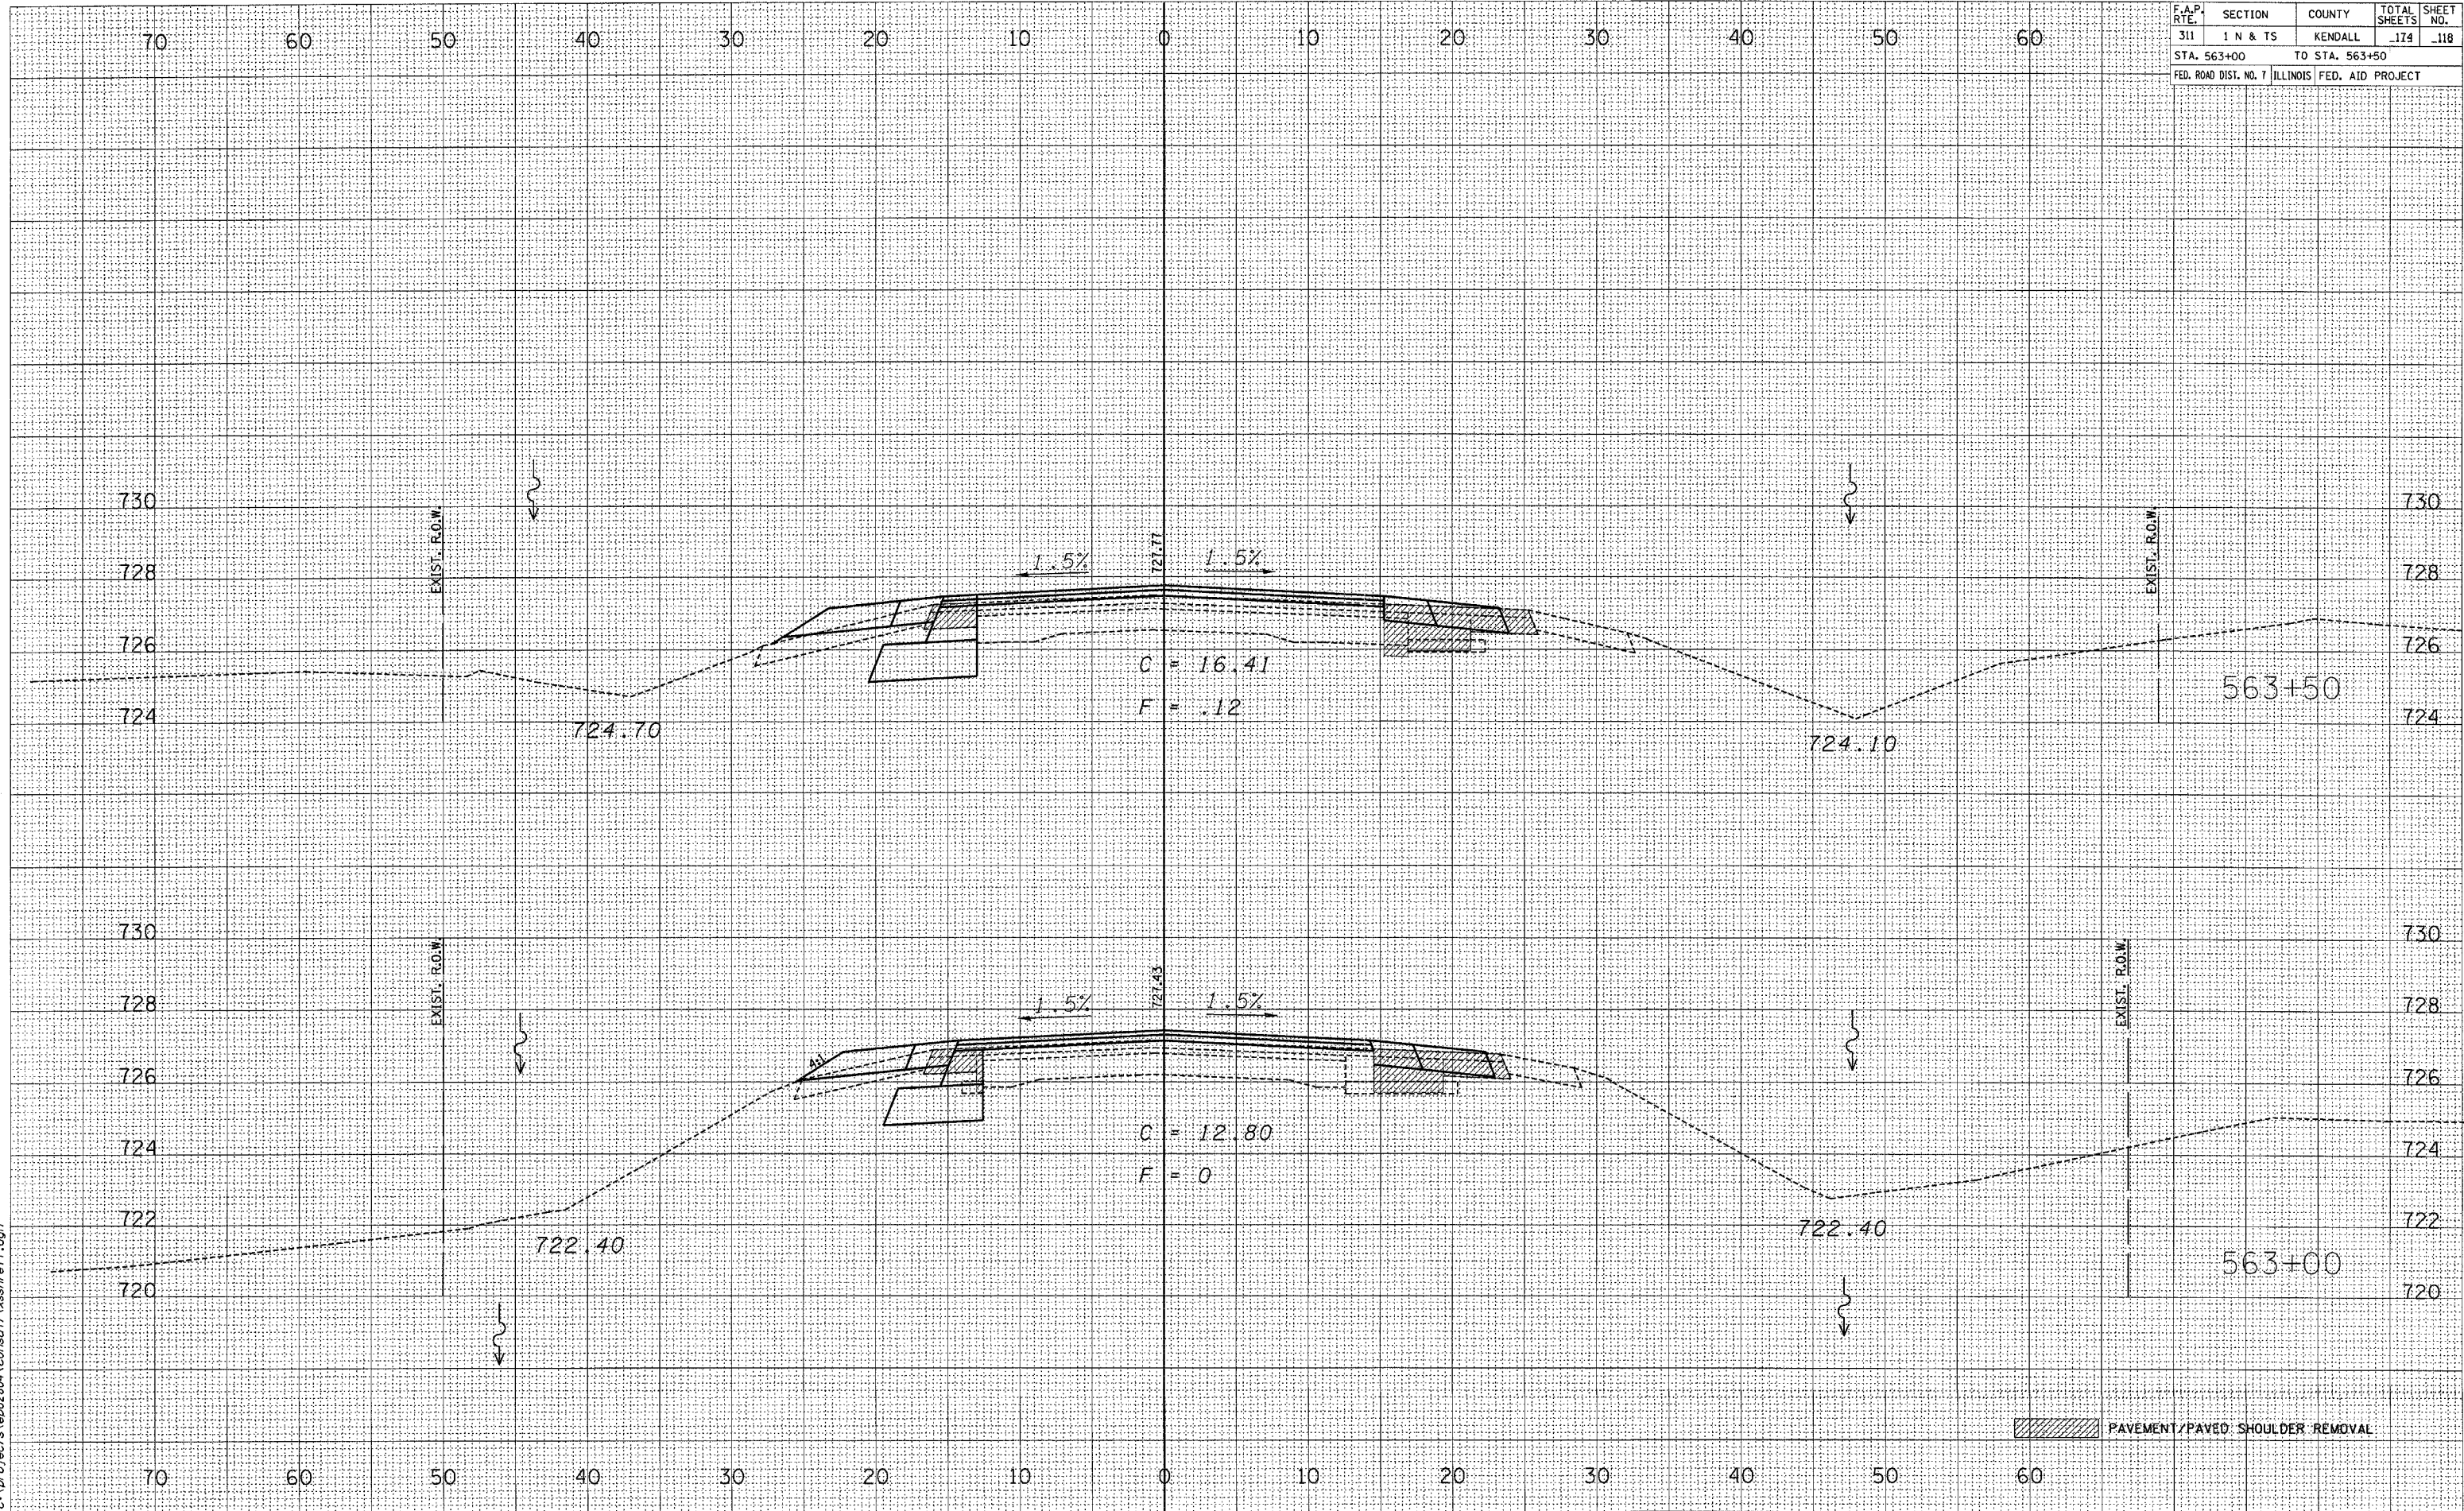

PAVEMENT/PAVED SHOULDER REMOVAL

2/21/2006  
c:\projects\ep02804\consul1\asshtp71.dgn