

F.A.P. RTE.	SECTION	COUNTY	TOTAL SHEETS	SHEET NO.
311	1 N & TS	KENDALL	174	129
STA. 575+00		TO STA. 576+00		
FED. ROAD DIST. NO. 7		ILLINOIS FED. AID PROJECT		

BY	DATE


FINAL SURVEY	SURVEYED	PLOTTED	NO. AREAS CHECKED

BY	DATE

ORIGINAL SURVEY	SURVEYED	PLOTTED	NO. AREAS CHECKED

2/22/2006  
 c:\projects\ep02804\consul1\kshh77.dgn

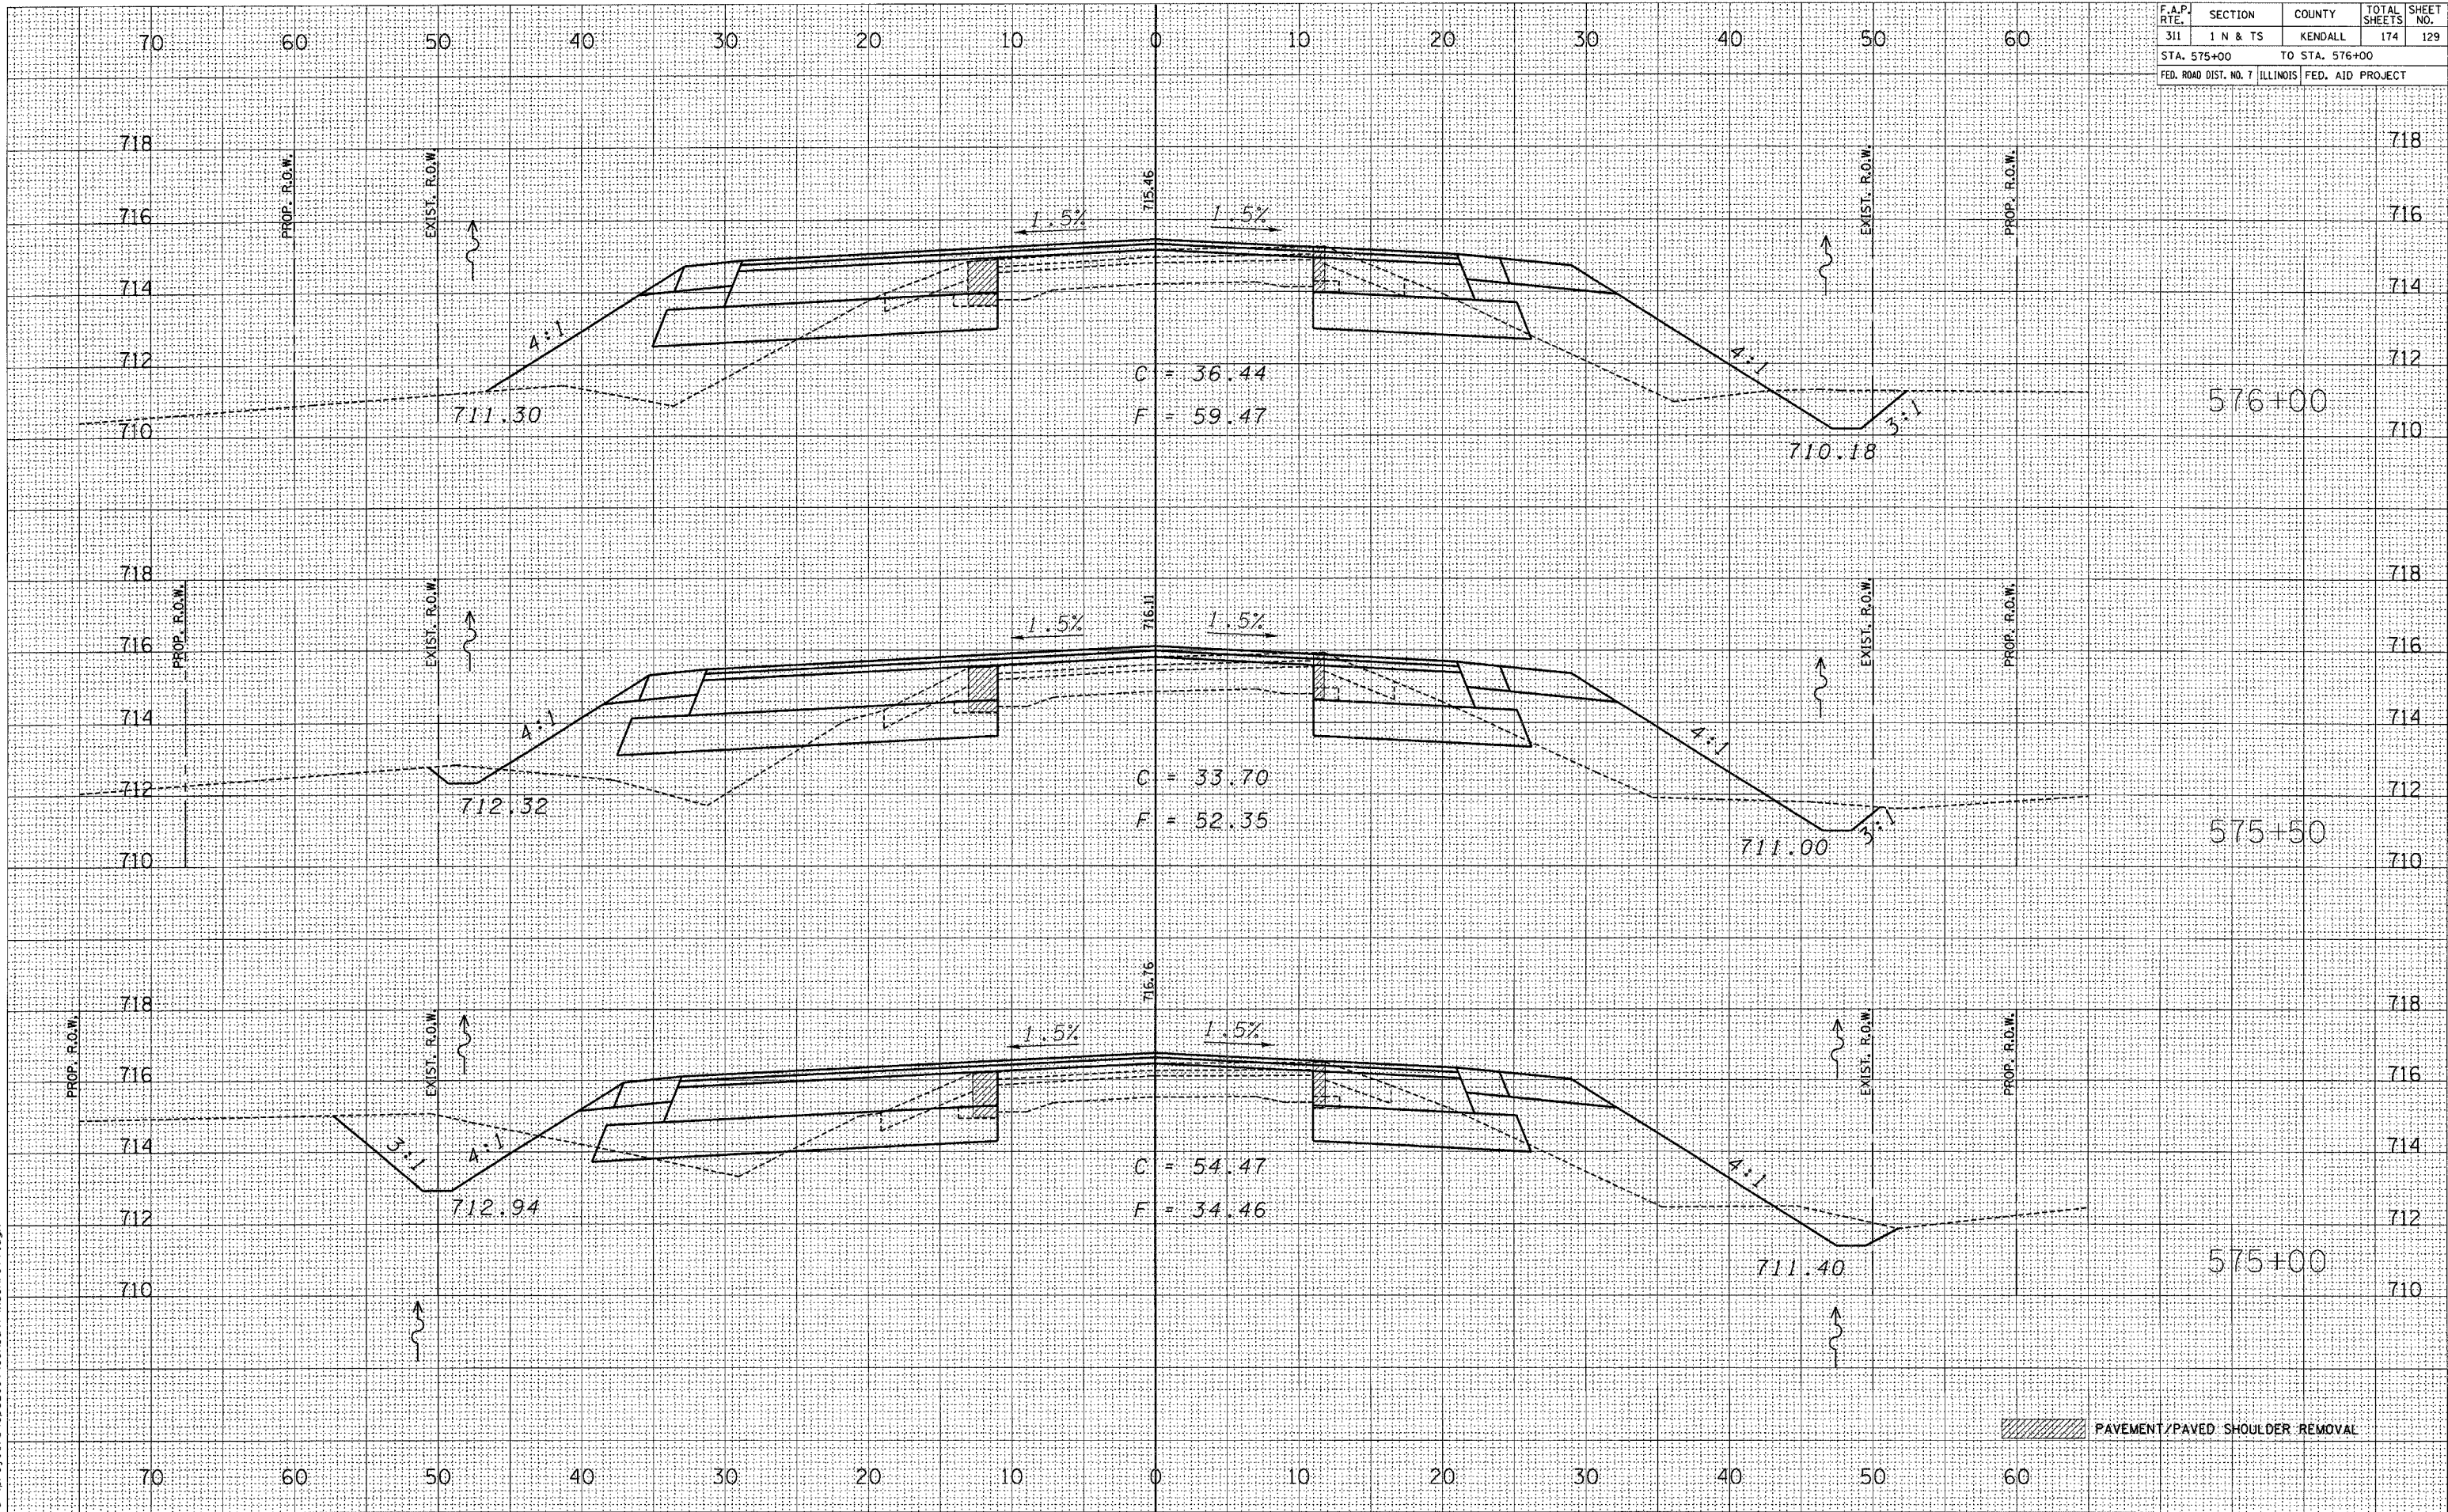

PAVEMENT/PAVED SHOULDER REMOVAL