

F.A.P. RTE.	SECTION	COUNTY	TOTAL SHEETS	SHEET NO.
311	I N & TS	KENDALL	174	133
STA. 579+50		TO STA. 580+03		
FED. ROAD DIST. NO. 7		ILLINOIS FED. AID PROJECT		

DATE	BY
8/04	
9/04	
12/04	


  

NO.	AREAS CHECKED

DATE	BY
8/04	
9/04	
12/04	

NO.	AREAS CHECKED

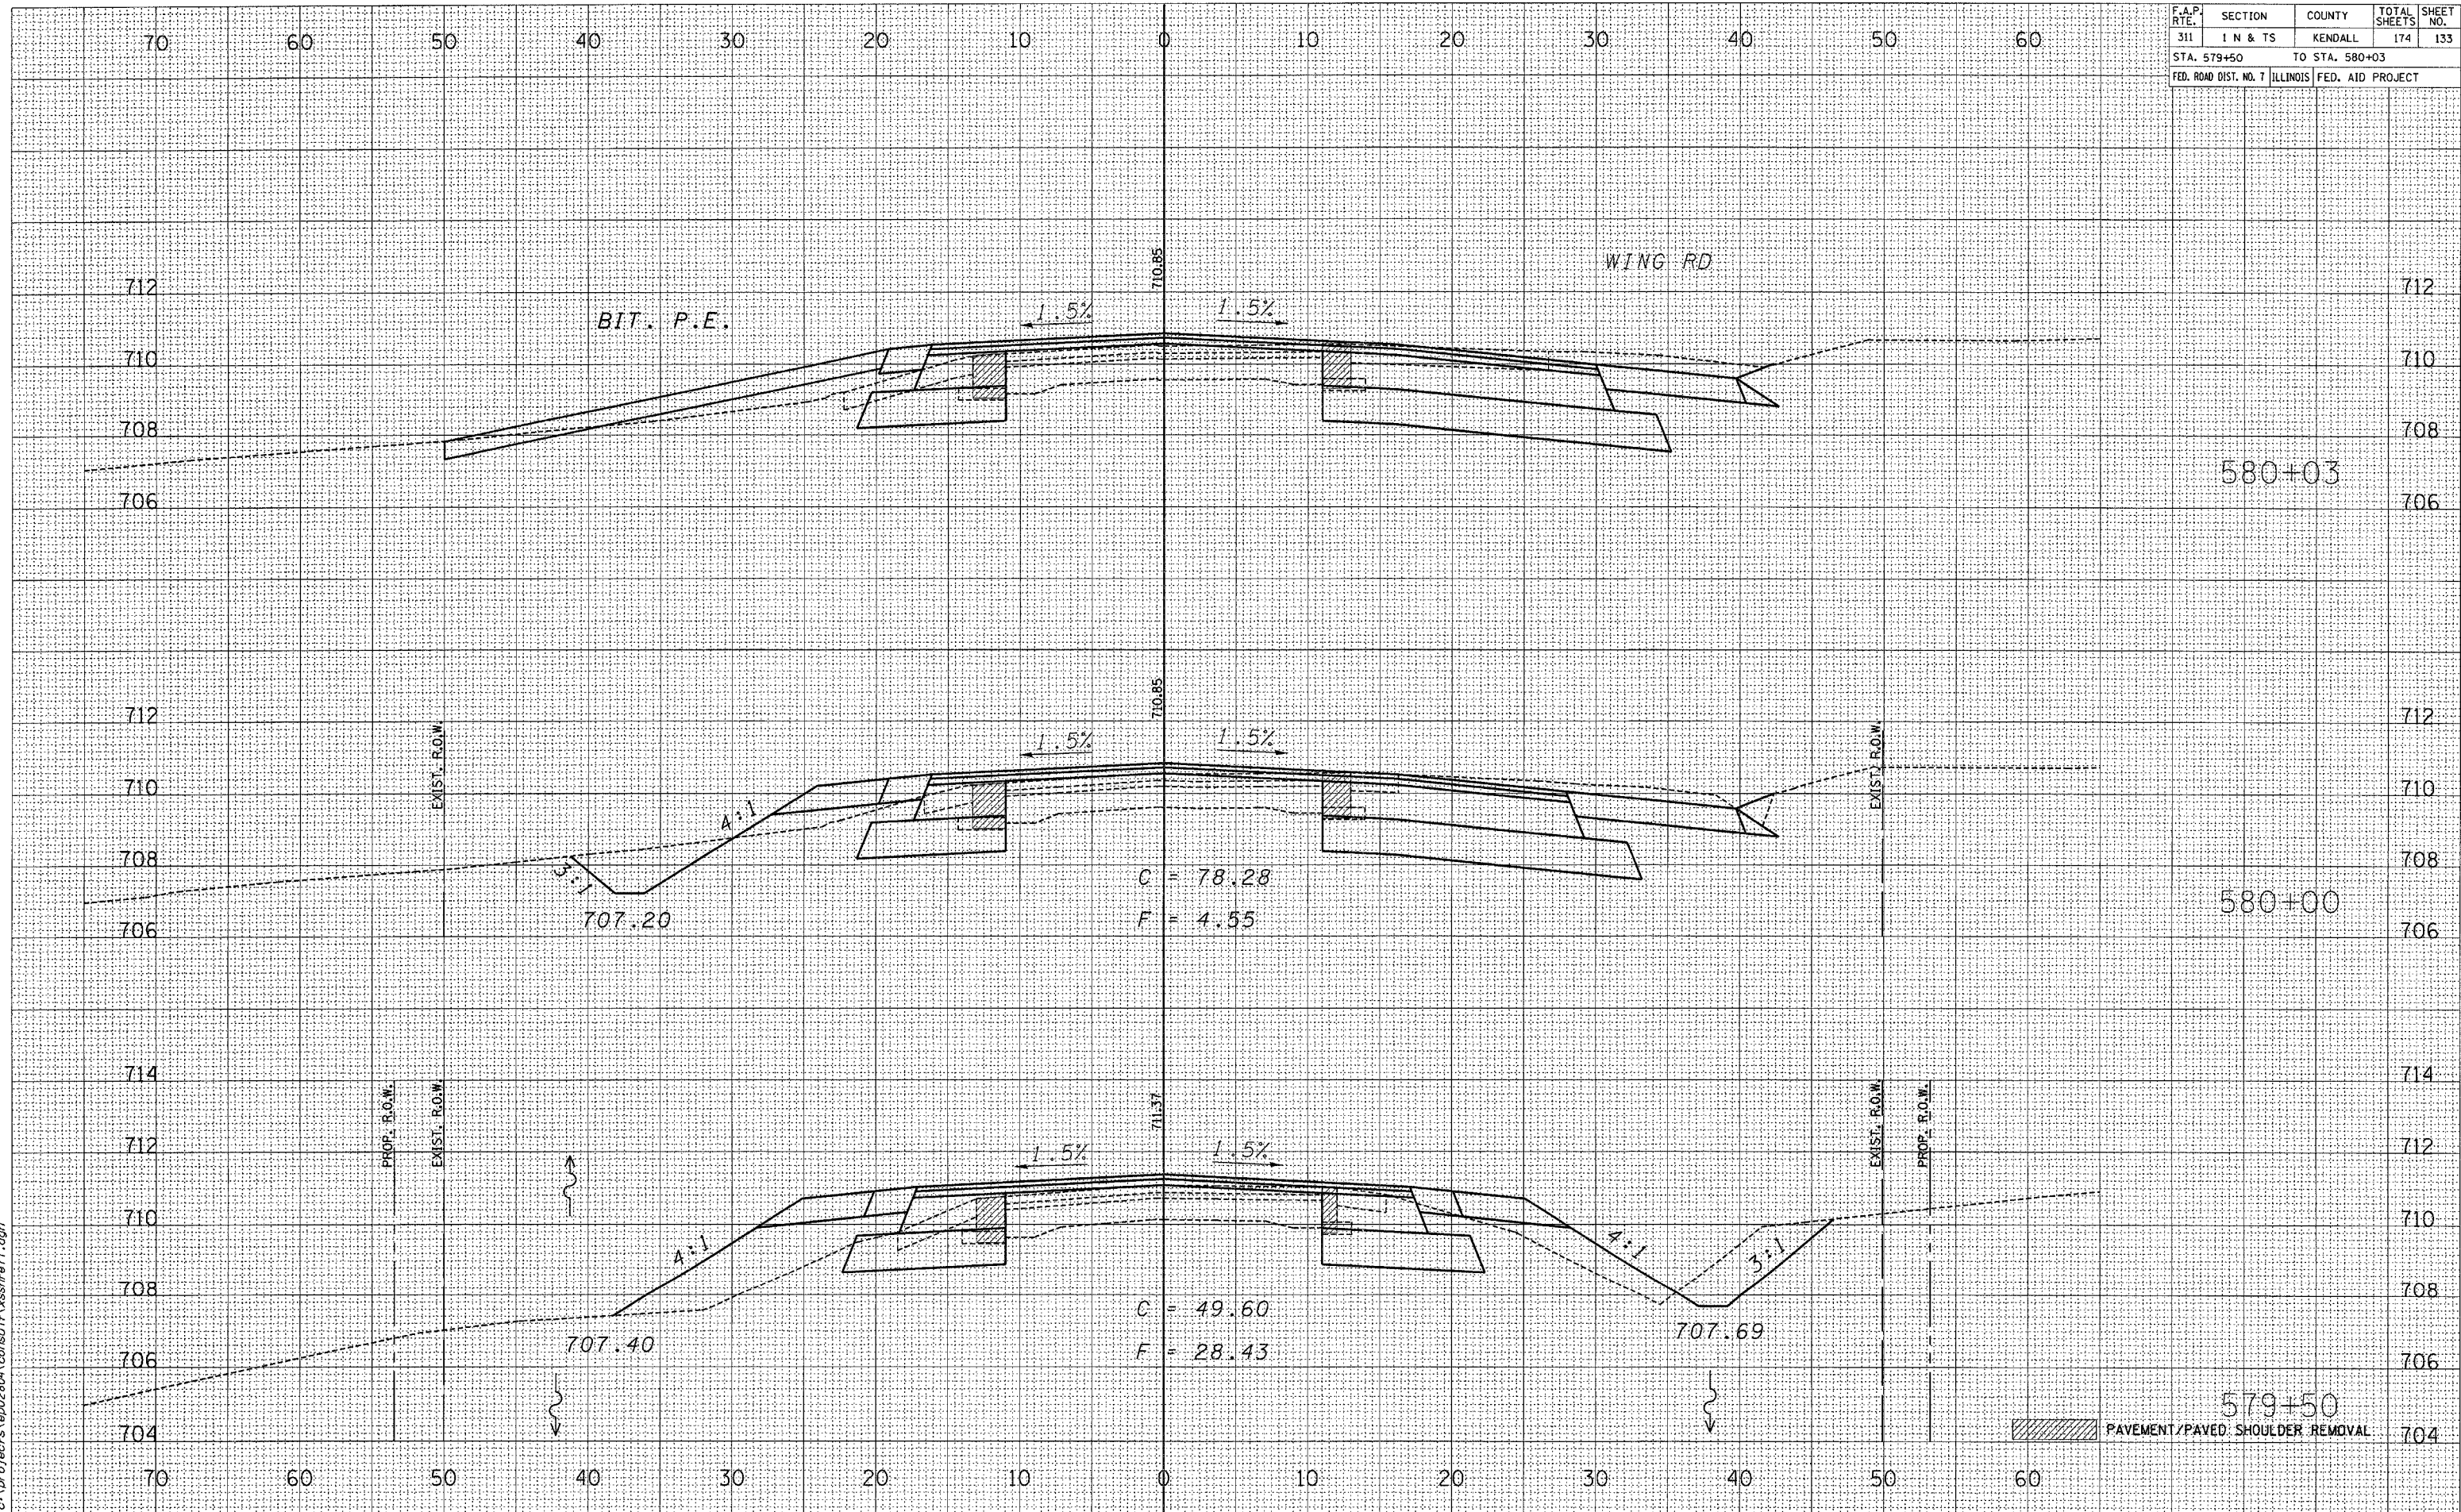

2/23/2006  
c:\projects\ep02804\consu11\asshtg71.dgn