

F.A.P. RTE.	SECTION	COUNTY	TOTAL SHEETS	SHEET NO.
311	1 N & TS	KENDALL	174	134
STA. 580+21.5		TO STA. 581+00		
FED. ROAD DIST. NO. 7		ILLINOIS FED. AID PROJECT		

BY	DATE

FINAL SURVEY	DATE


NO.	DATE	BY	DESCRIPTION

BY	DATE

CHAM IN	LAG	ARR

NO.	DATE	BY	DESCRIPTION

2/23/2006
c:\pro\jects\1002804\corisu\1\assn\71-2006

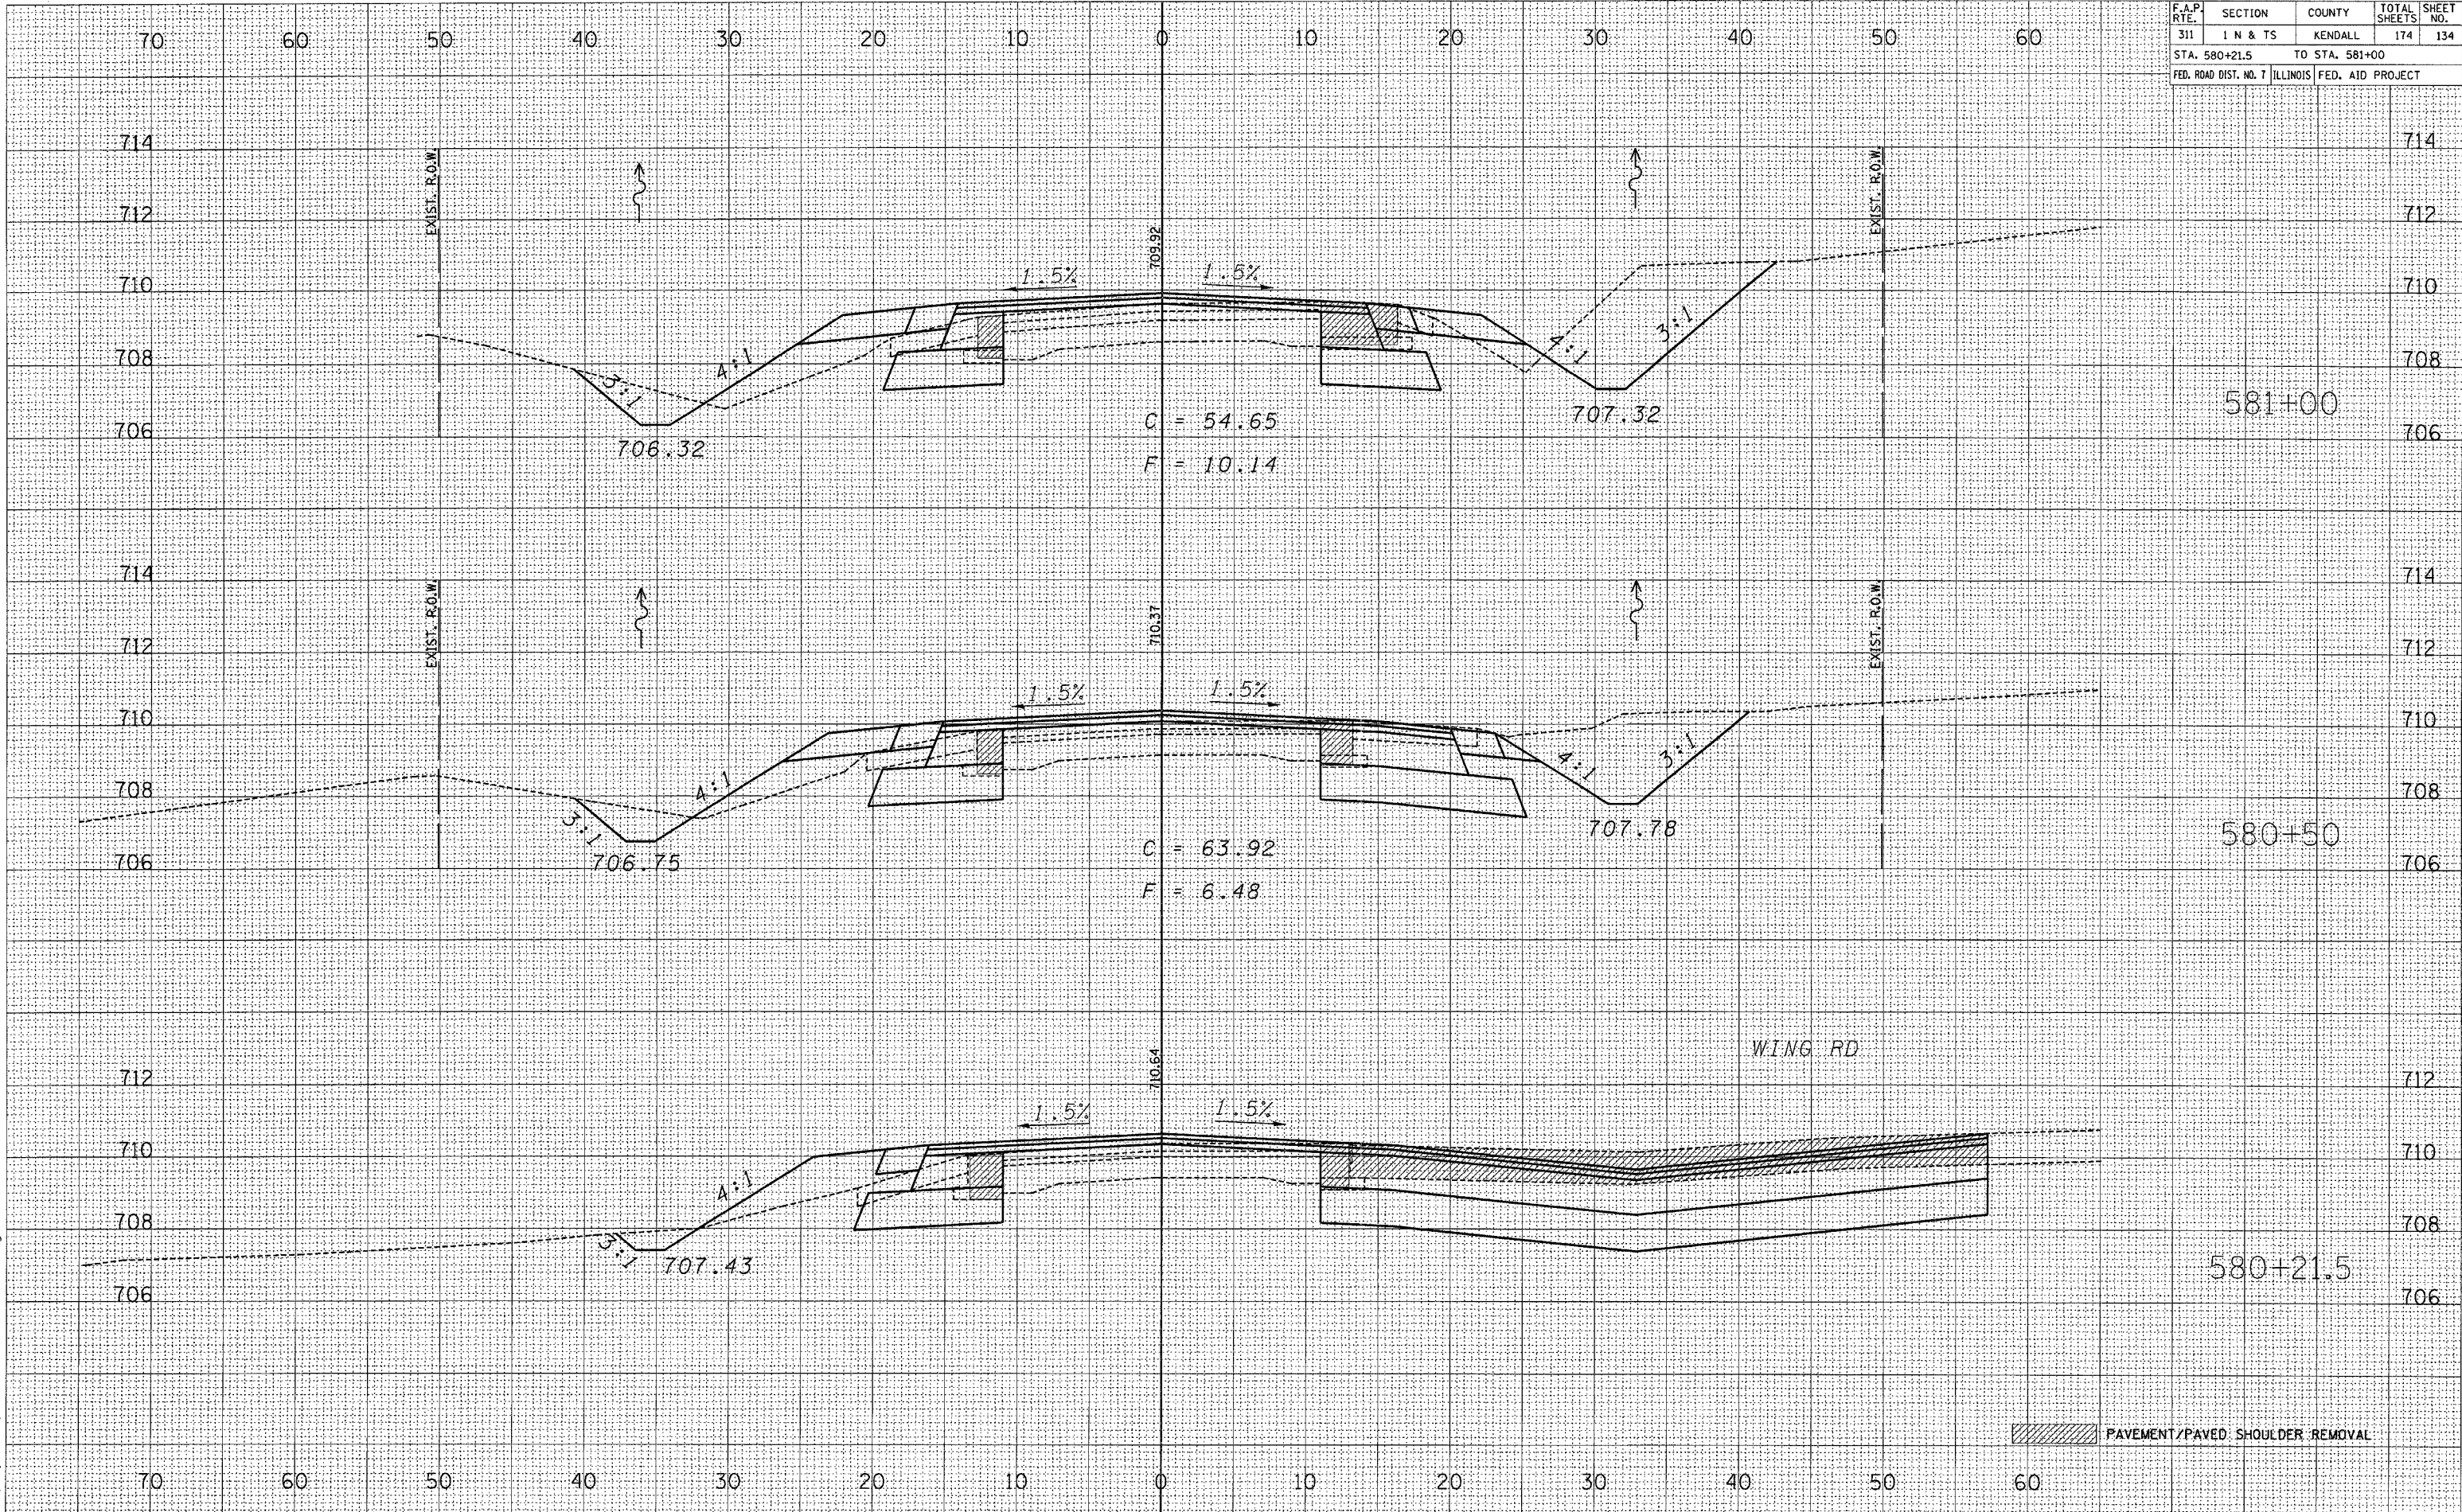

PAVEMENT/PAVED SHOULDER REMOVAL