


F.A.P. RTE.	SECTION	COUNTY	TOTAL SHEETS	SHEET NO.
311	1 N & TS	KENDALL	174	159
STA. 86+50 TO STA. 87+50				
FED. ROAD DIST. NO. 7 ILLINOIS FED. AID PROJECT				

BY	DATE

NO.	DATE	BY	REVISION

NO.	DATE	BY	REVISION

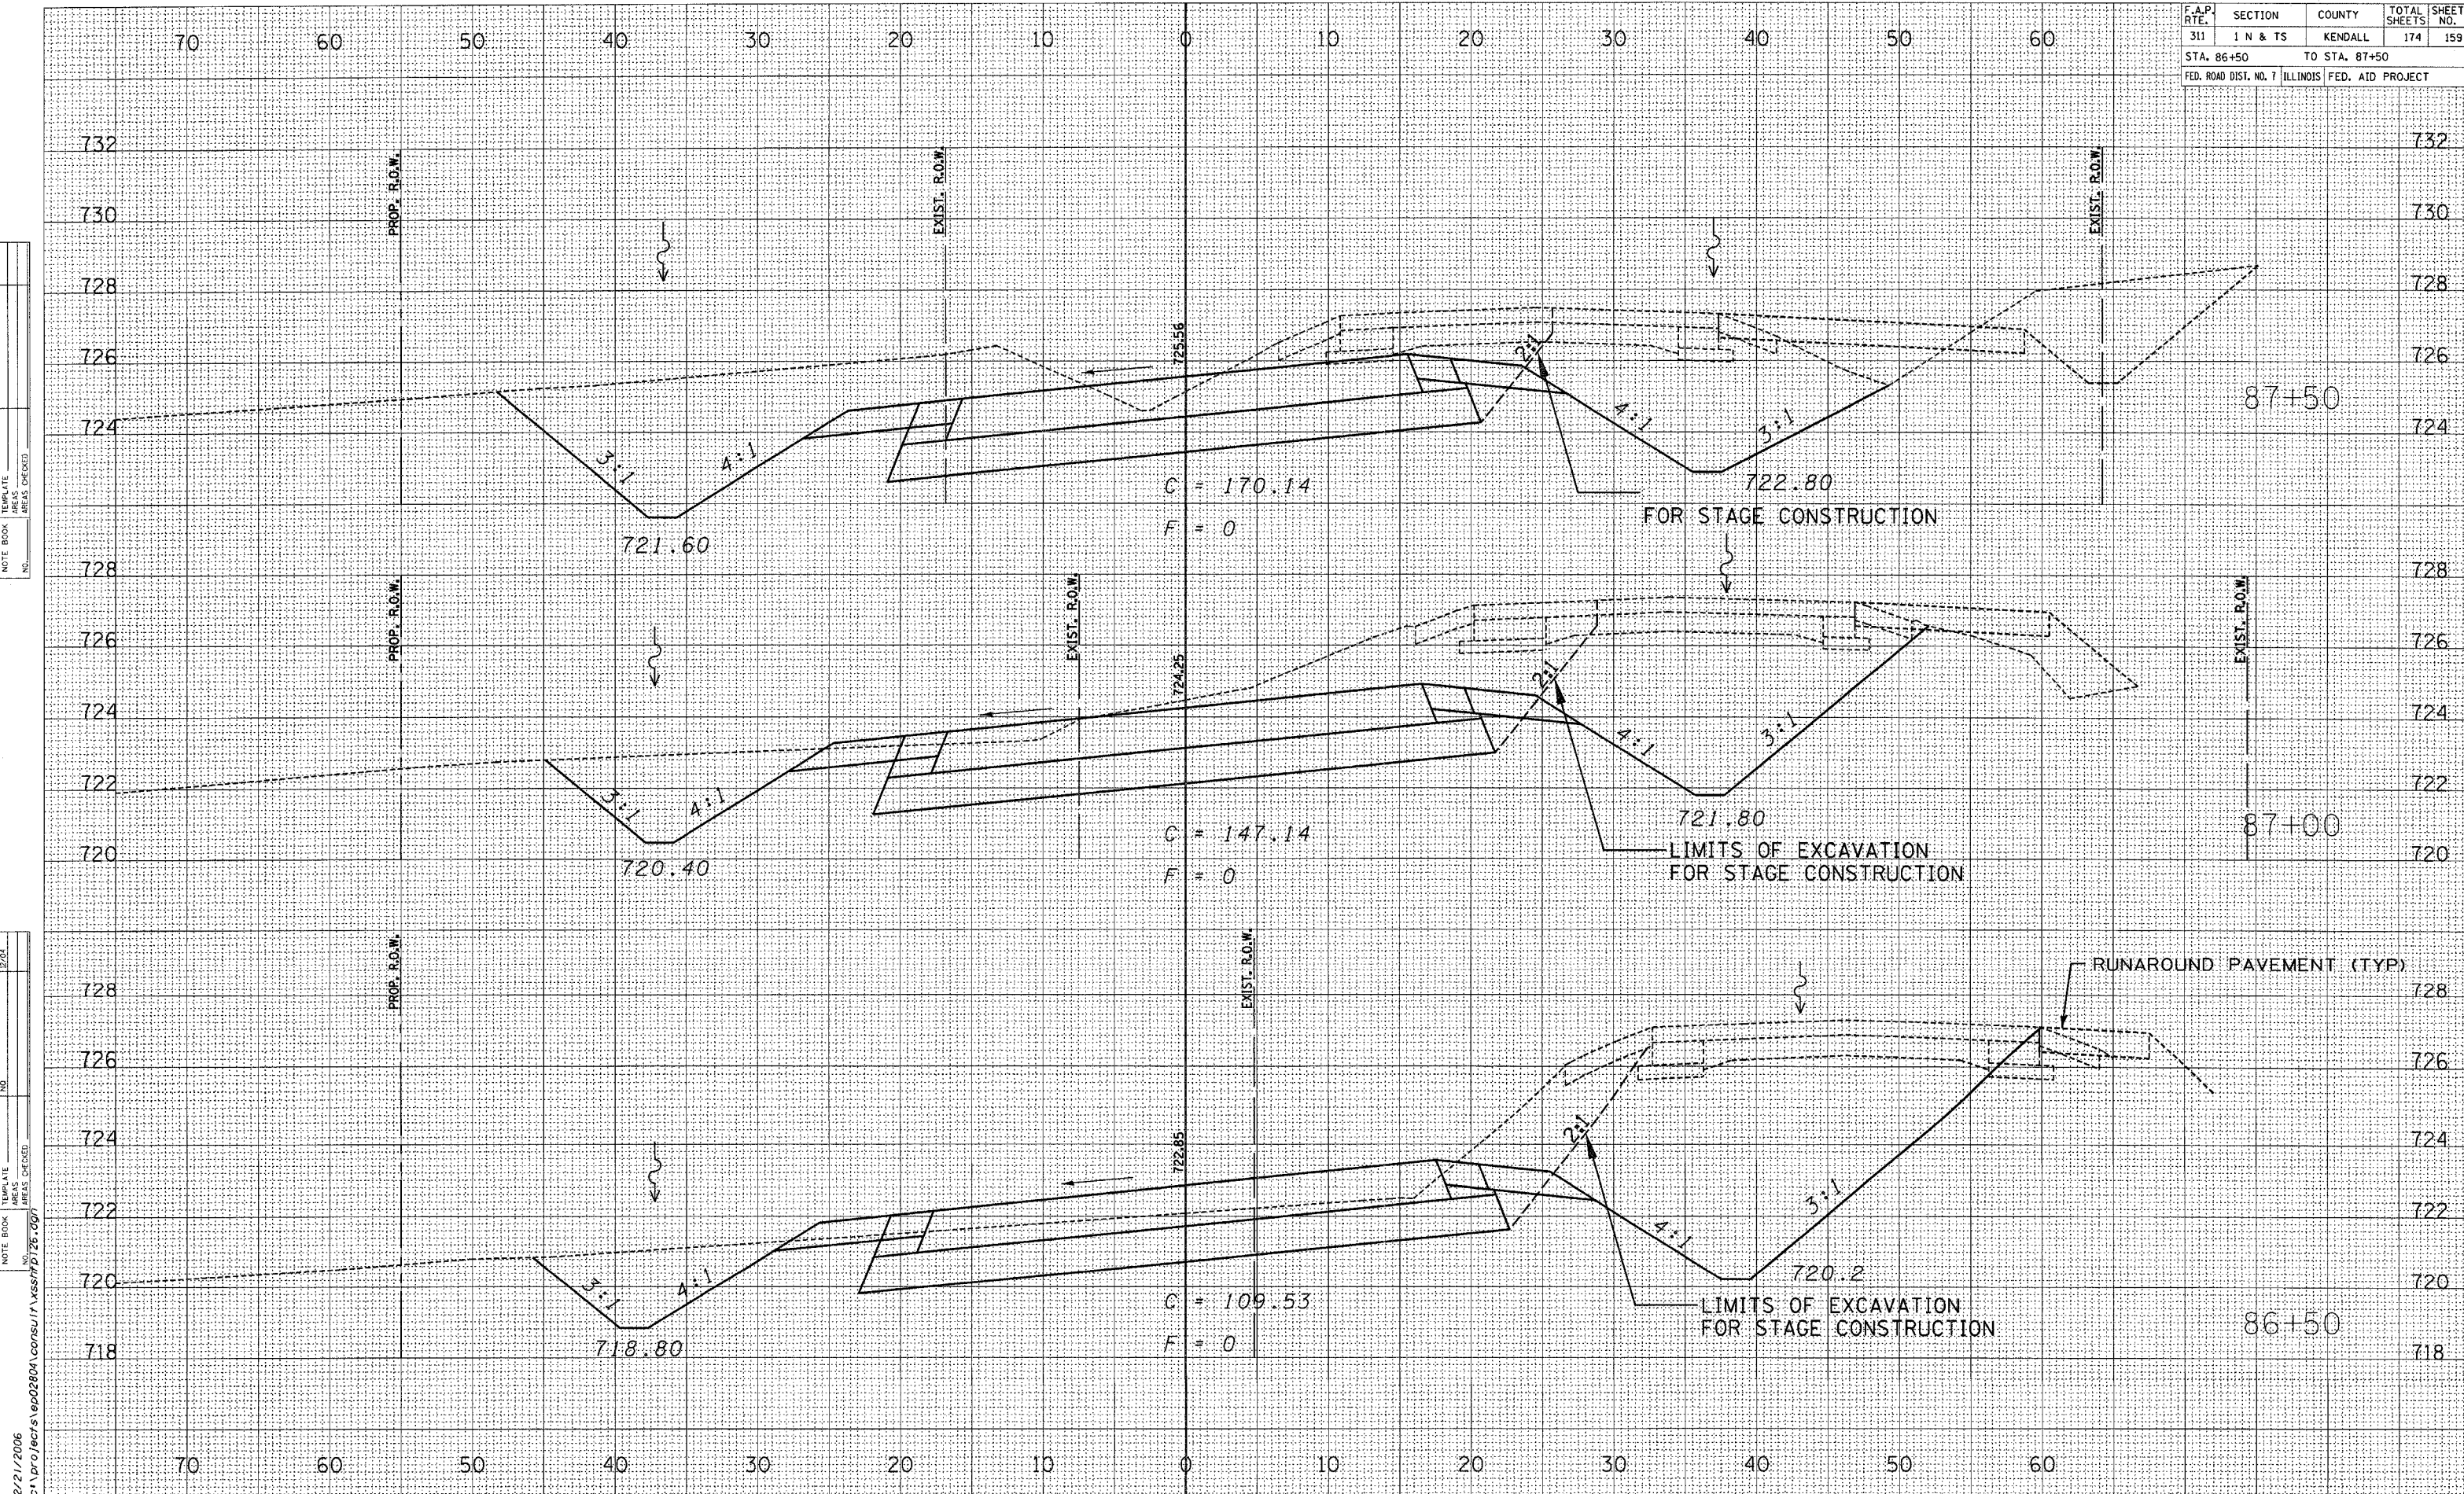

2/21/2006
 c:\projects\ep02804\corisu\1\assh\p126.dgn