


F.A.P. RTE.	SECTION	COUNTY	TOTAL SHEETS	SHEET NO.
311	1 N & TS	KENDALL	174	169
STA. 493+00 TO STA. 494+00				
FED. ROAD DIST. NO. 7 ILLINOIS FED. AID PROJECT				

DATE	
BY	
REVIEWED	
PLOTTED	
TEMPLATE	
AREAS	
CREATED	
NO.	

DATE	
BY	
CHARLIN	
LAE	
ARR	
REVIEWED	
PLOTTED	
TEMPLATE	
AREAS	
CREATED	
NO.	

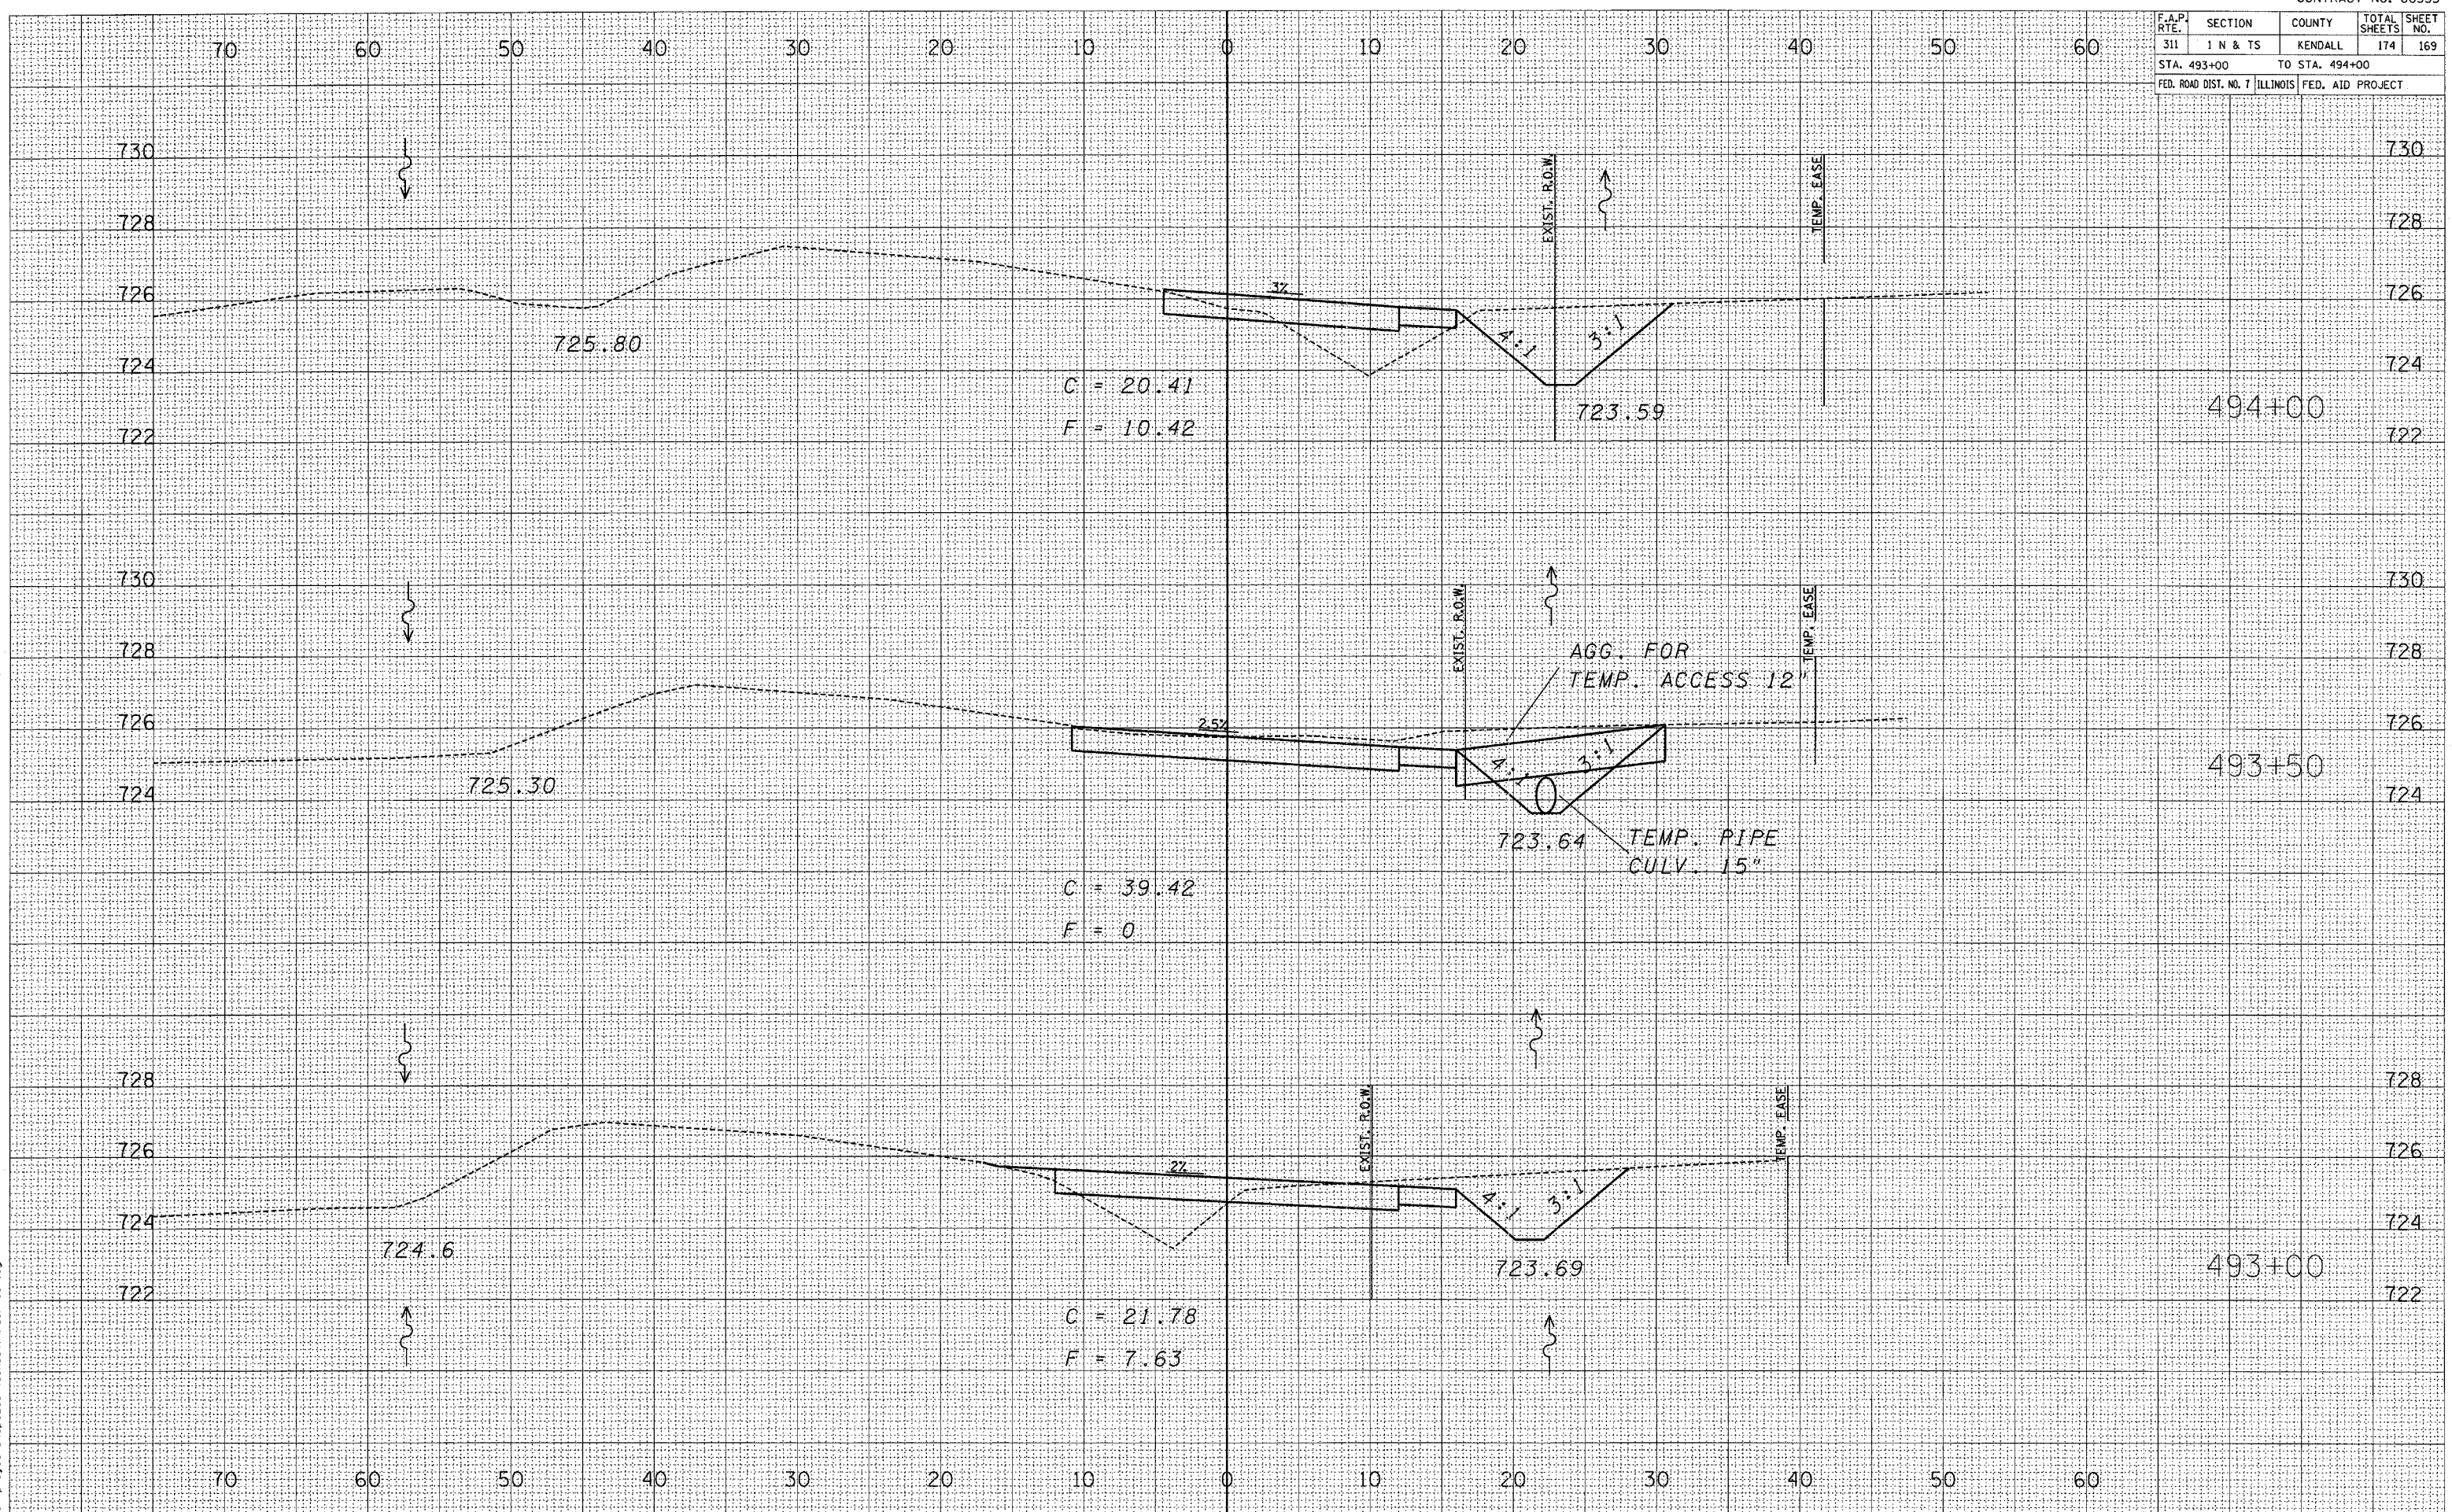

3/30/2006
c:\projac\1\ep02804\consu\1\wasm\def\107