

F.A.P. RTE.	SECTION	COUNTY	TOTAL SHEETS	SHEET NO.
311	1 N & TS	KENDALL	174	173
STA. 197+50		TO STA. 198+50		
FED. ROAD DIST. NO. 7		ILLINOIS FED. AID PROJECT		

BY	DATE

NO.	AREAS CHECKED

NO.	TEMPERATURE

NO.	LAG	AW

BY	DATE

BY	DATE

NO.	AREAS CHECKED

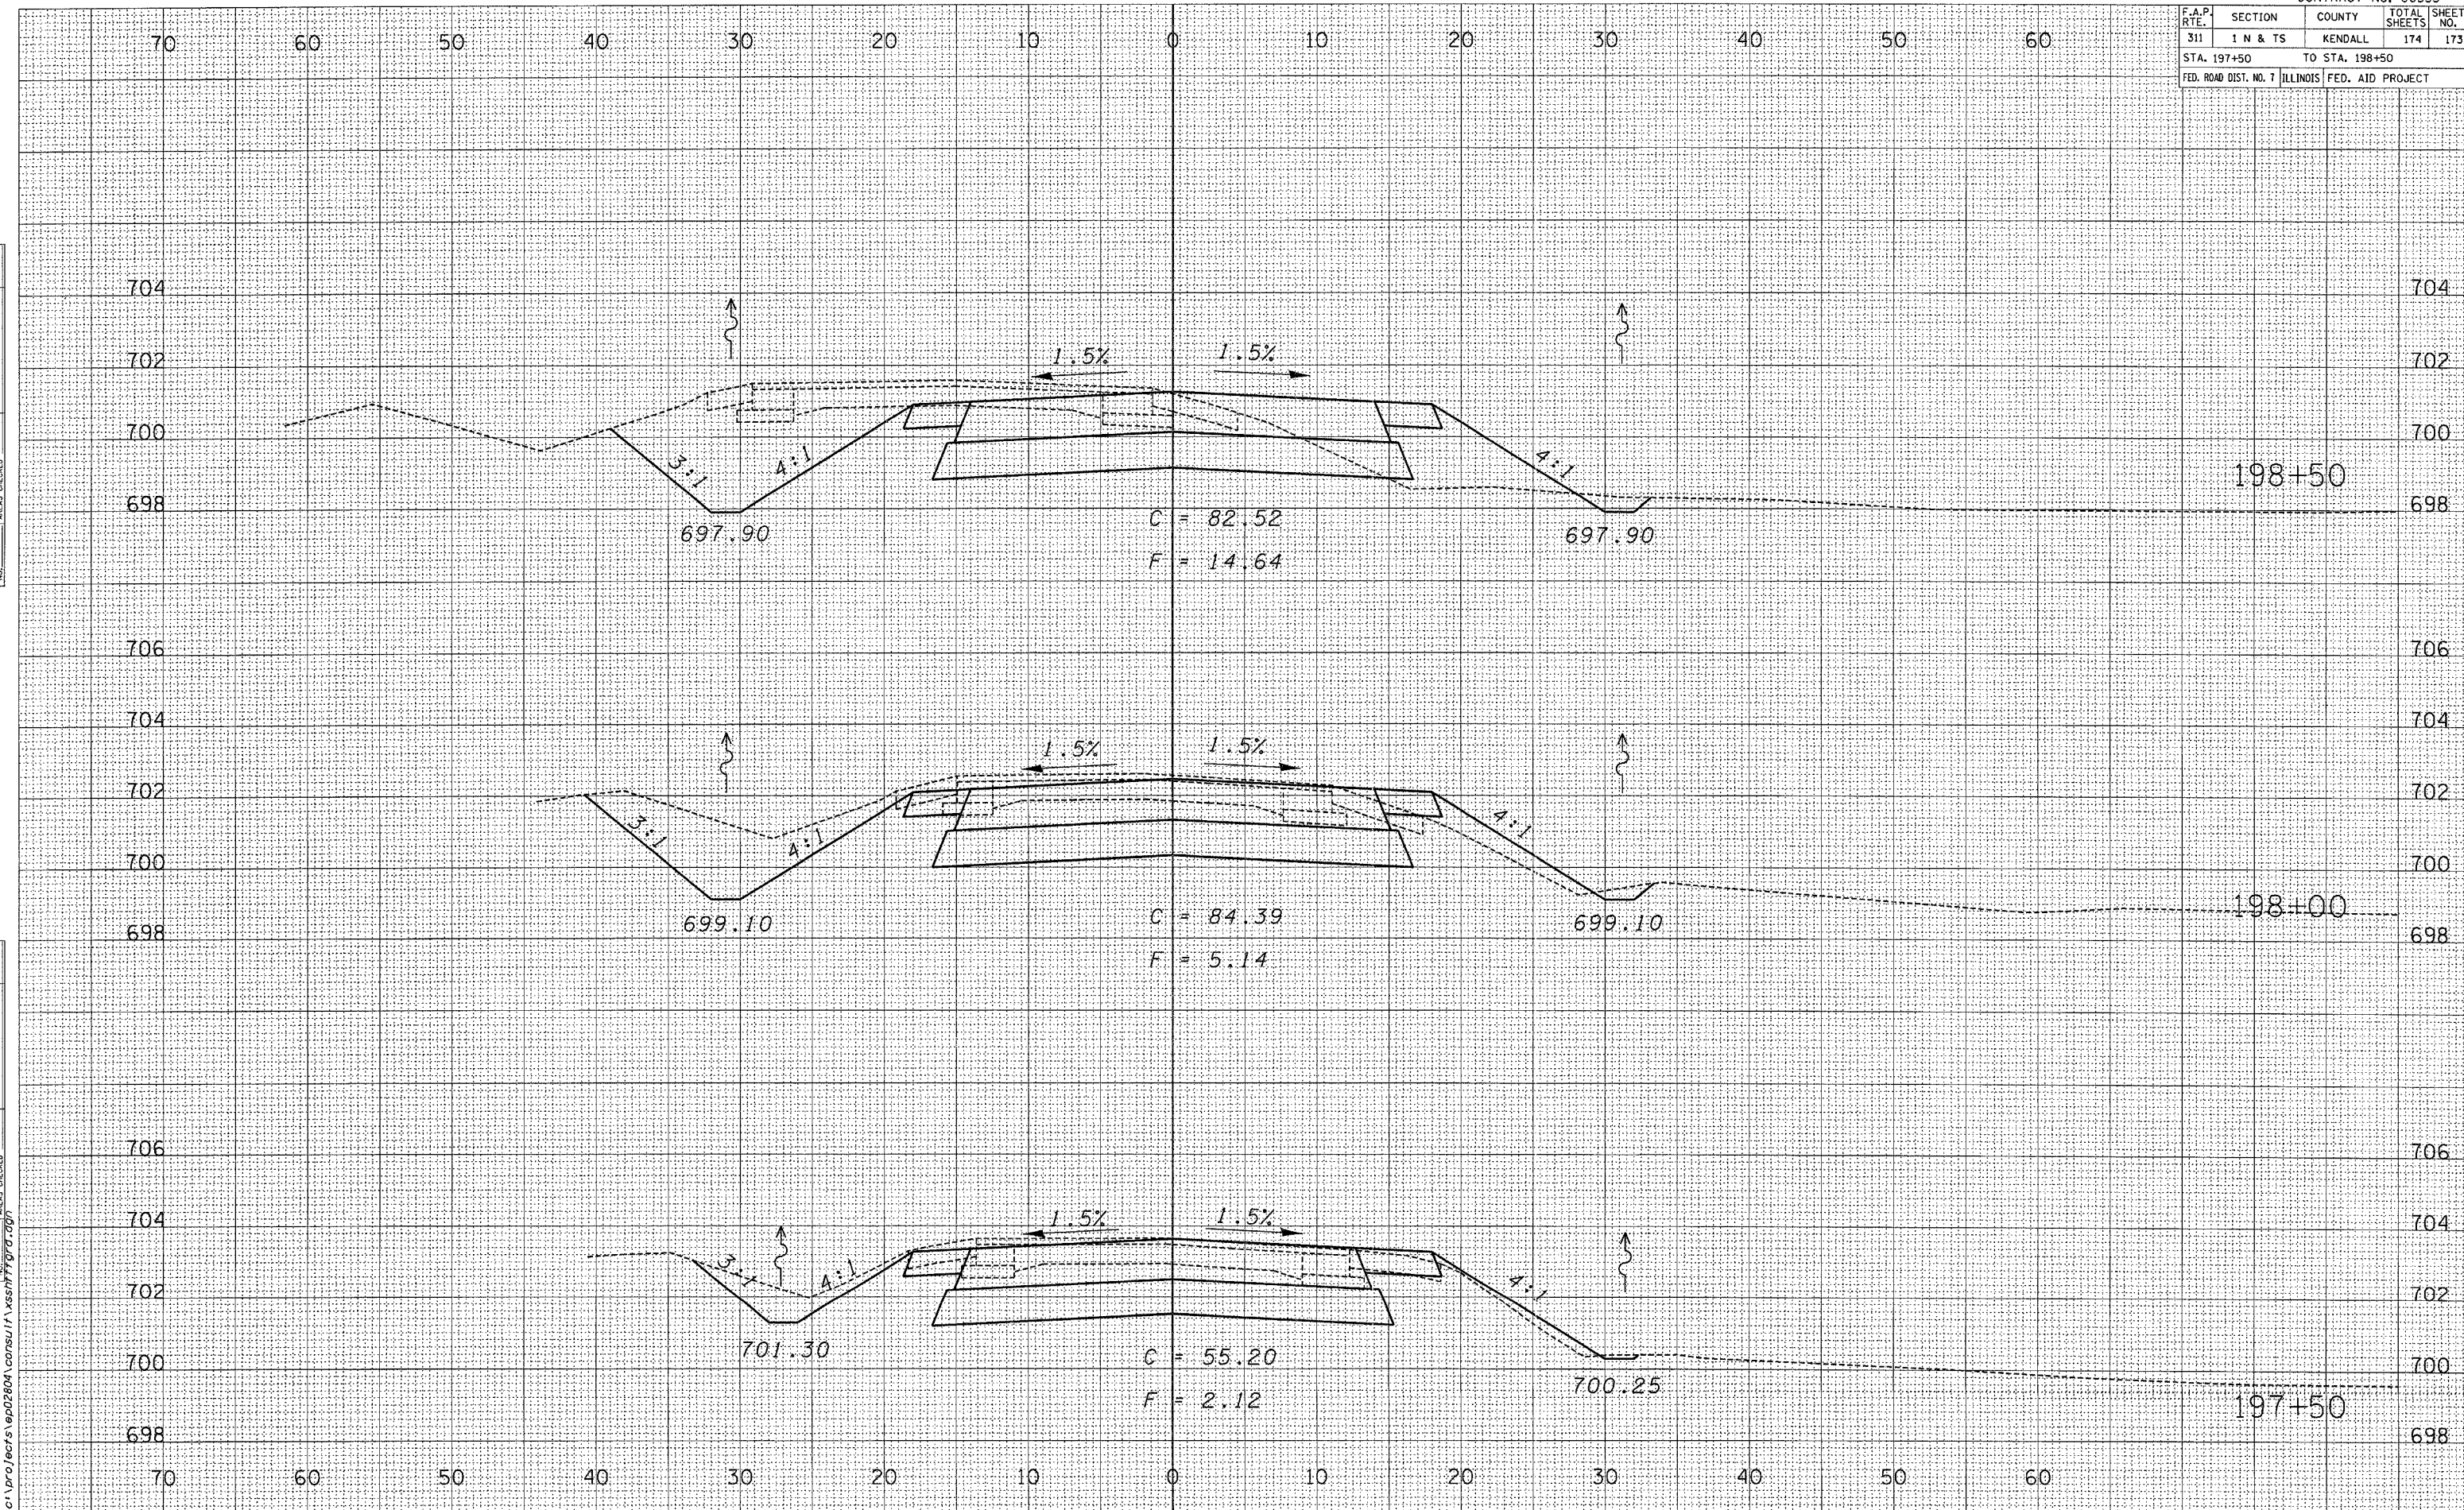
NO.	TEMPERATURE

NO.	LAG	AW

BY	DATE



2/21/2006  
 c:\pro\jects\ep02804\consul\1\ssst\777979.dgn