


FAP RYE	SECTION	COUNTY	TOTAL SHEETS	SHEET NO.
317	(25B-1)I	LIVINGSTON	21	15
STA. 472+94.25		TO STA. 474+79.75		

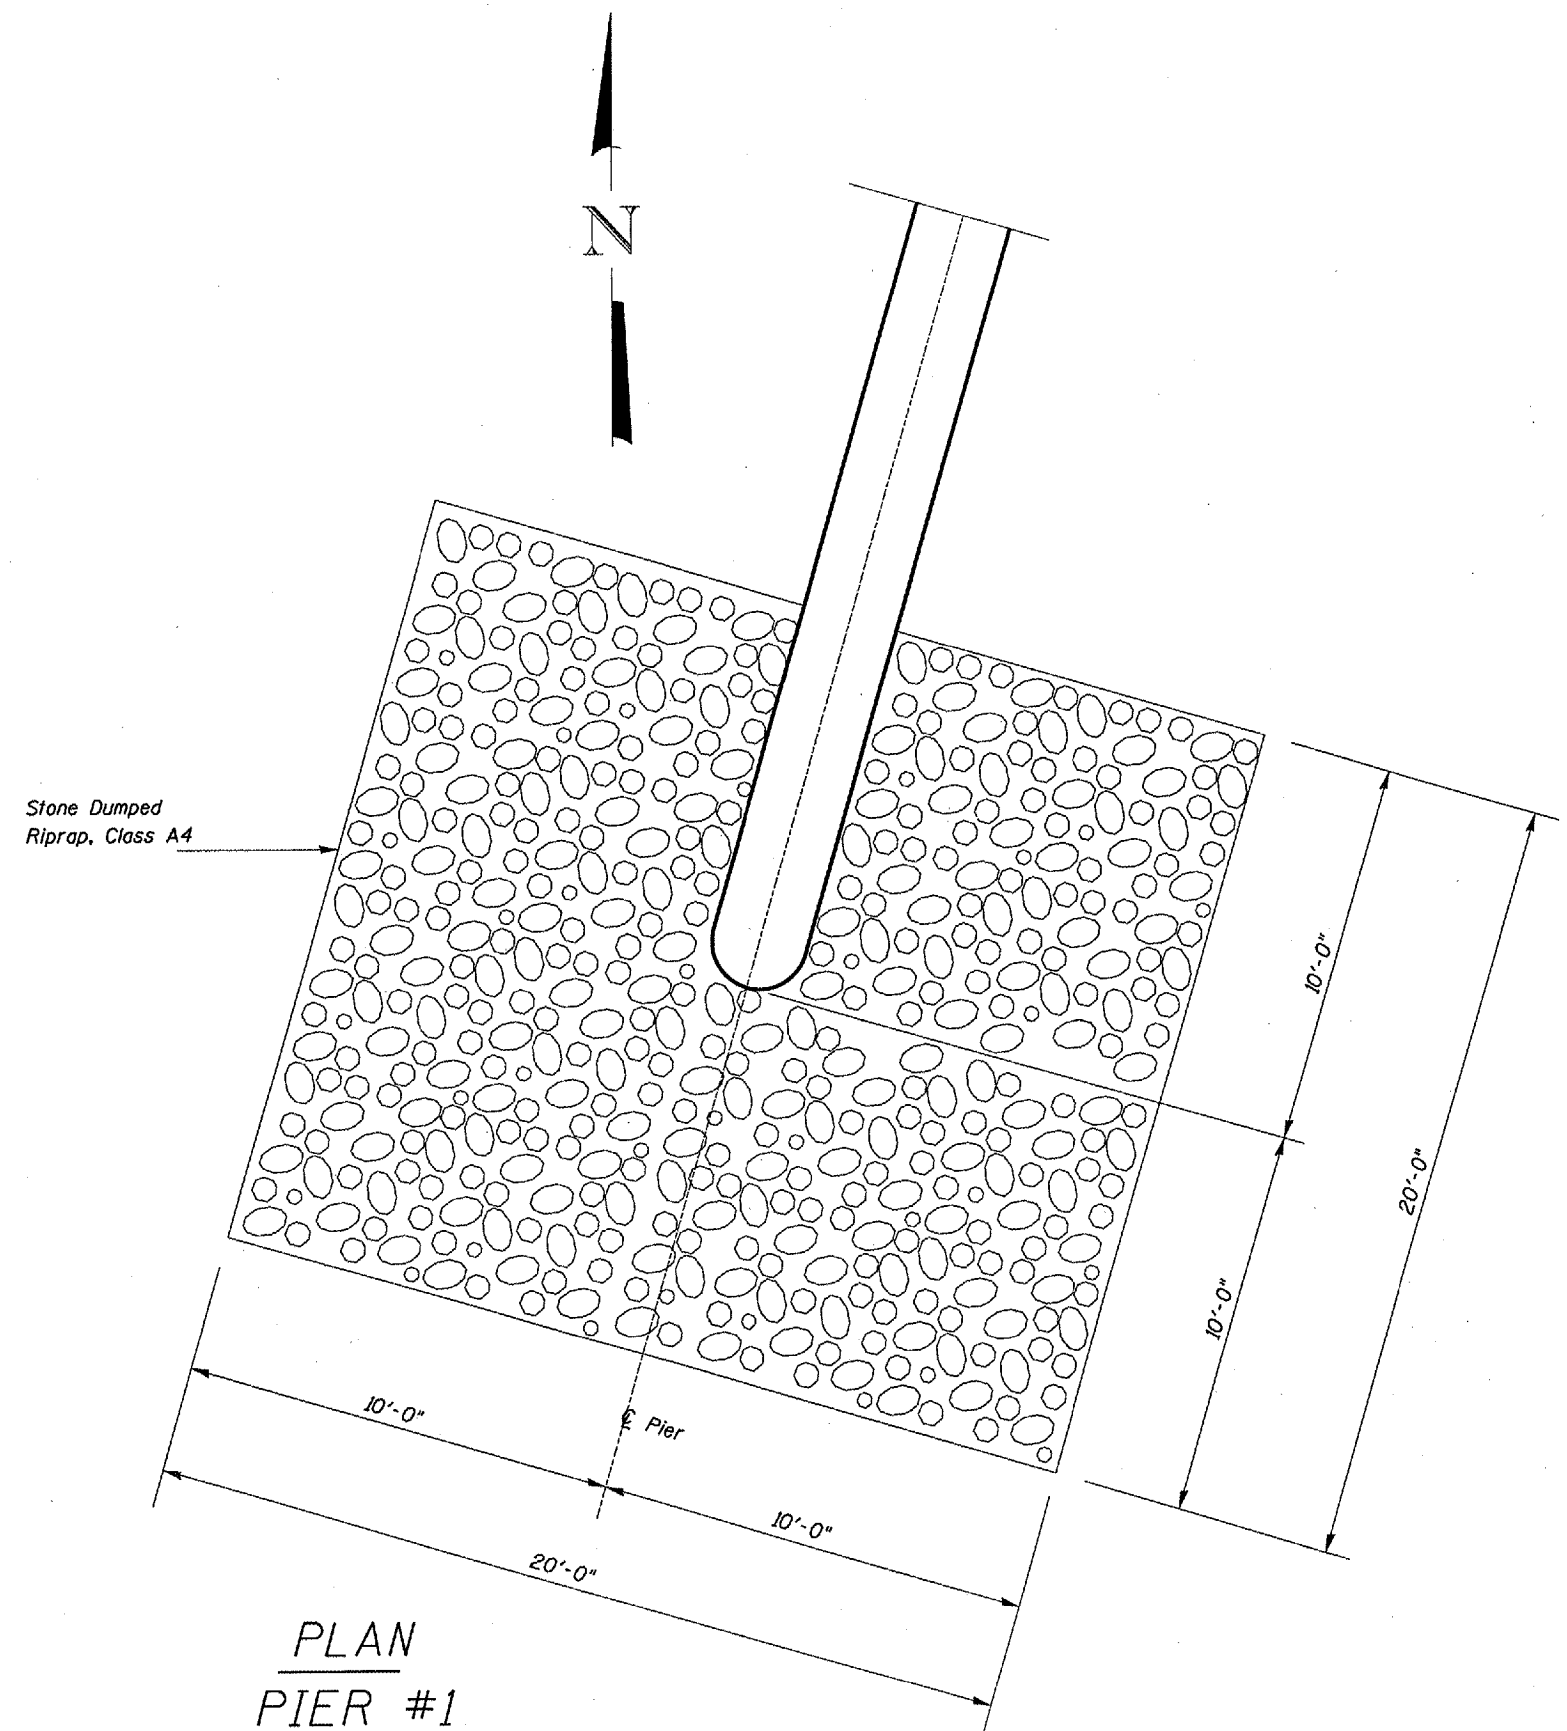

PLAN
PIER #1

REVISIONS	
NAME	DATE

ILLINOIS DEPARTMENT OF TRANSPORTATION
RIPRAP DETAILS
 FAP ROUTE 317 SECTION (25B-1)I
 LIVINGSTON COUNTY
 STA. 473+87

DATE 09/21/2005

DRAWN BY RW

DATE: 09/27/2005
 FILE: c:/projects/cman06/cm322/detail.dgn