




F.A.J. RTE.	SECTION	COUNTY	TOTAL SHEETS	SHEET NO.
39	VARIOUS	LASALLE	10	10

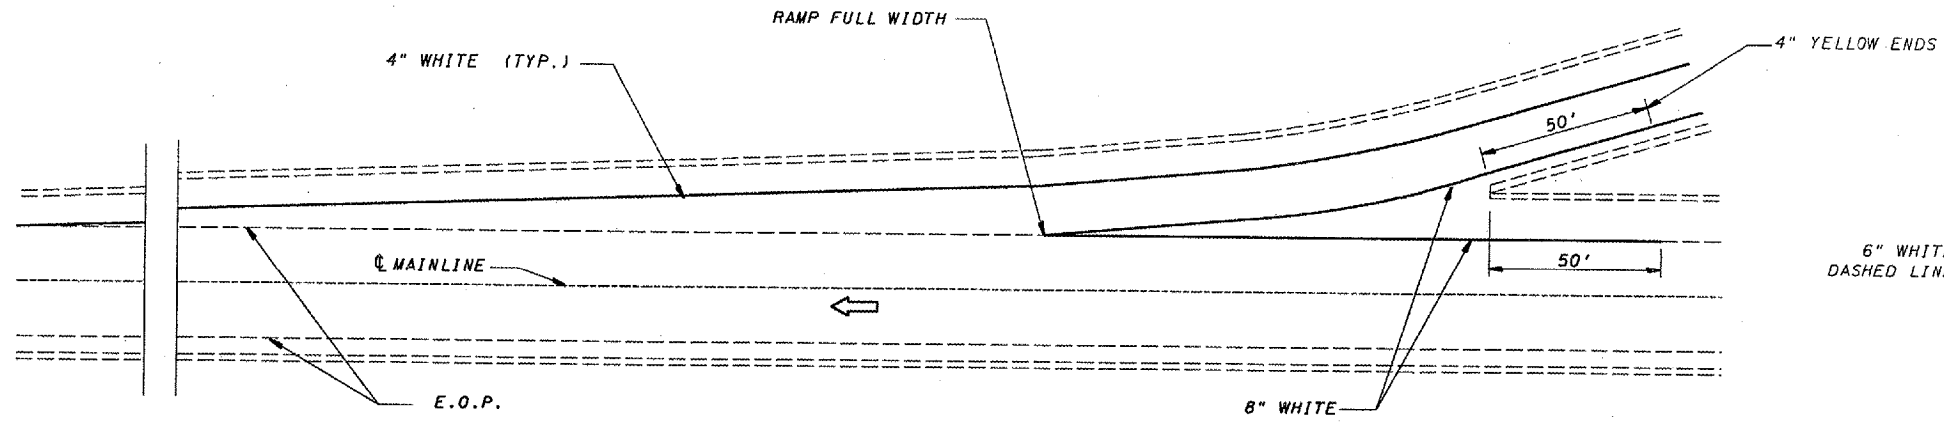

TYPICAL PAVEMENT MARKING FOR ENTRANCE RAMP TERMINALS

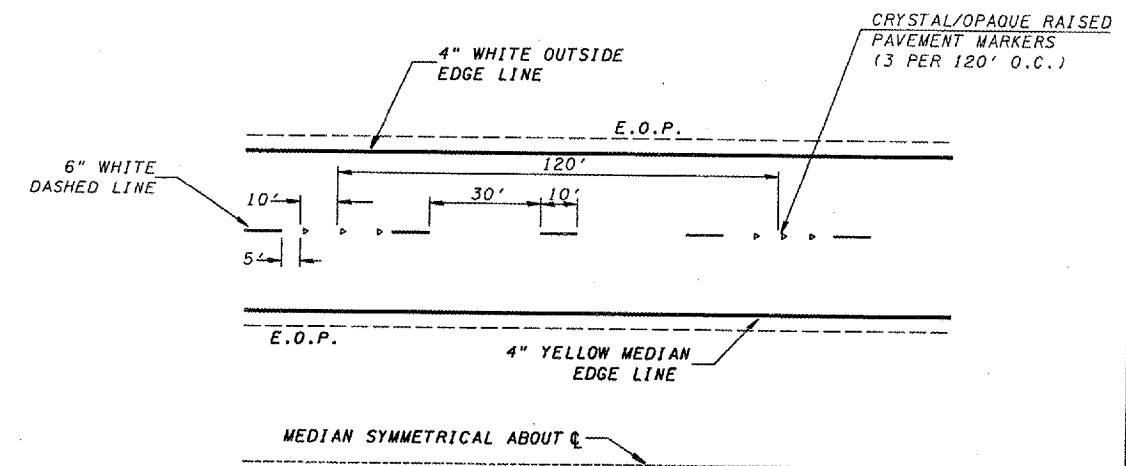

TYPICAL PAVEMENT MARKINGS

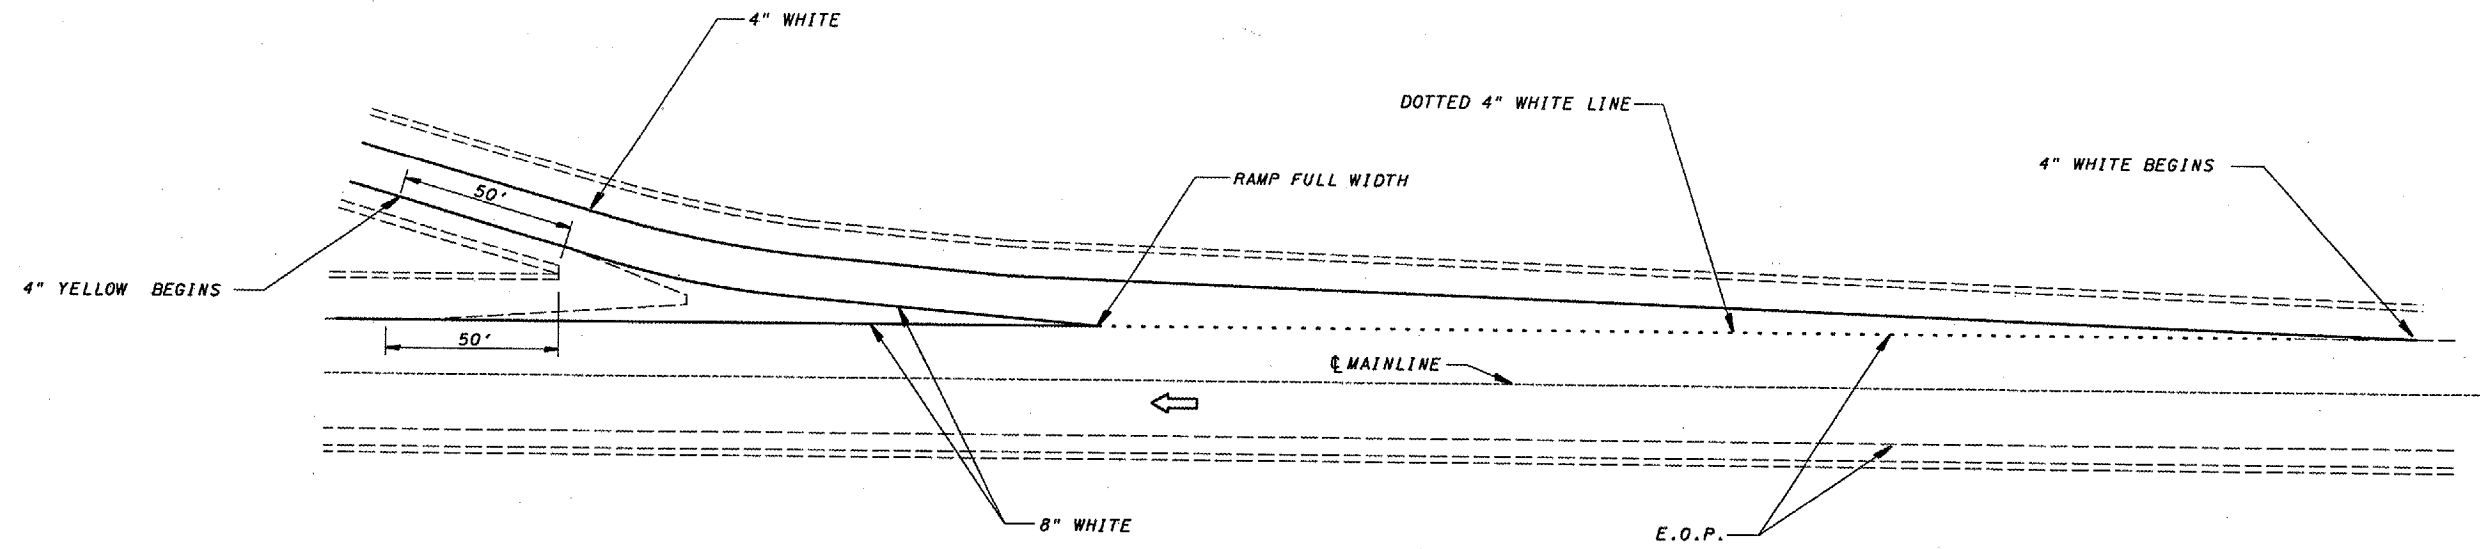

TYPICAL PAVEMENT MARKINGS FOR EXIT RAMP TERMINALS

Date: 04/15/2006
File: c:\operations\woodshank\projects\main07\cm309\details.dgn

REVISIONS	
NAME	DATE

ILLINOIS DEPARTMENT OF TRANSPORTATION
TYPICAL PAVEMENT MARKING
 FAI 39
 SECTION: VARIOUS
 LASALLE COUNTY