




RTE.	SECTION	COUNTY	TOTAL SHEETS	SHEET NO.
7R-1,101		KANKAKEE	11	4
STA. 248+00		TO STA. 259+00		
ILLINOIS				
*FAP 332 & FAS 310 (IL 1 & IL 17)				

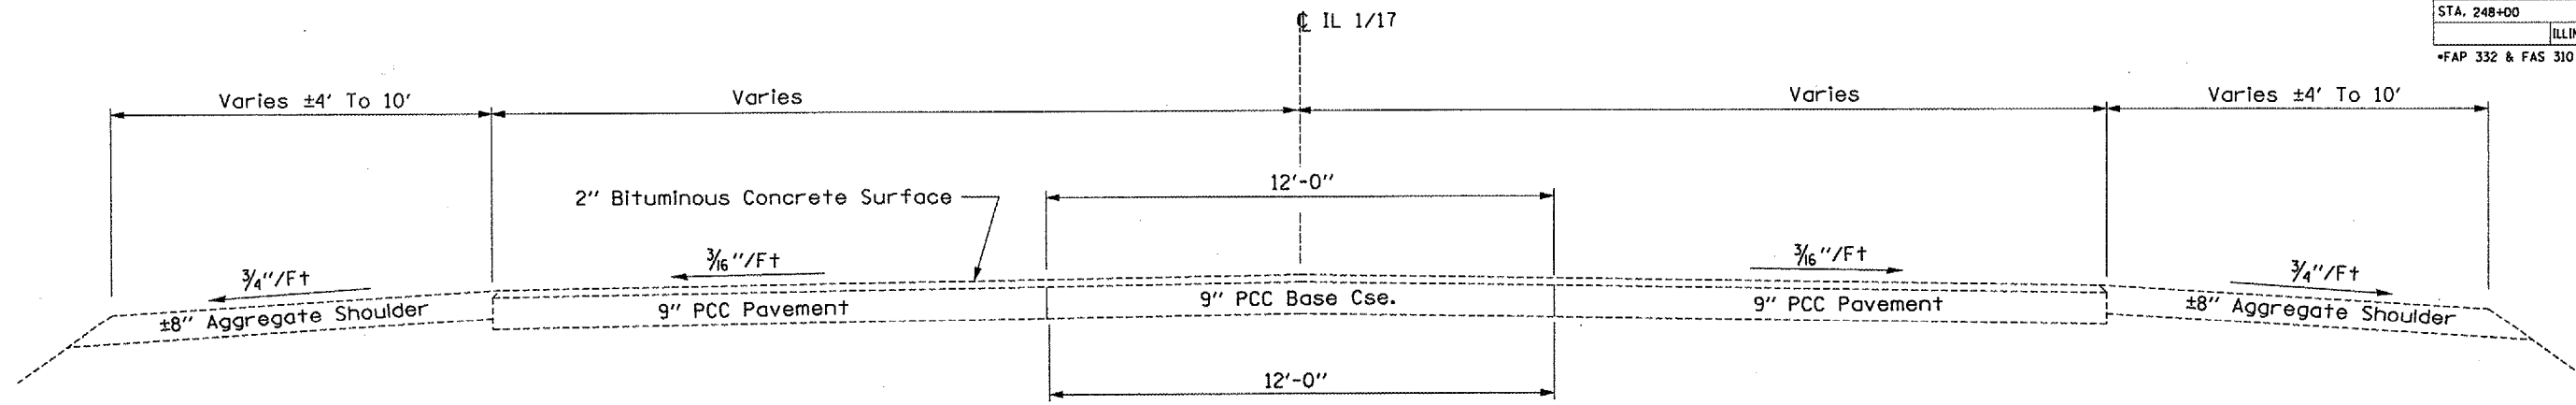

**TYPICAL SECTION 1**  
**STA. 348 + 00 TO STA. 349 + 29**

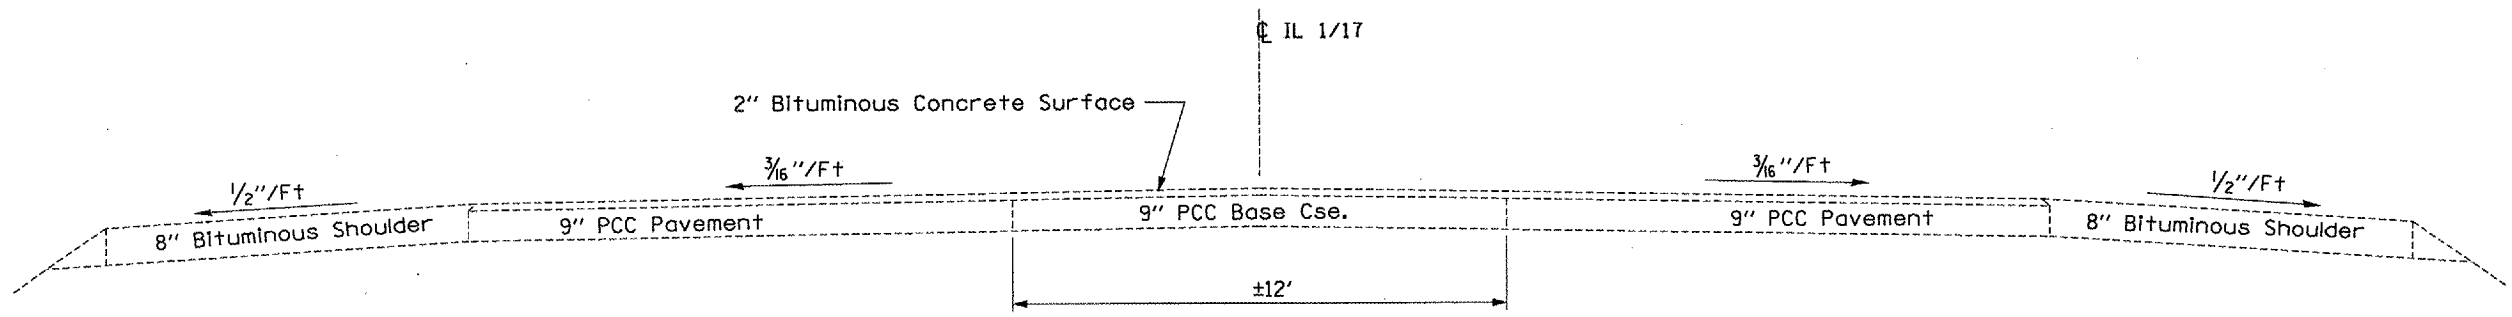

**TYPICAL SECTION 2**  
**STA. 349 + 29 TO STA. 349 + 81**

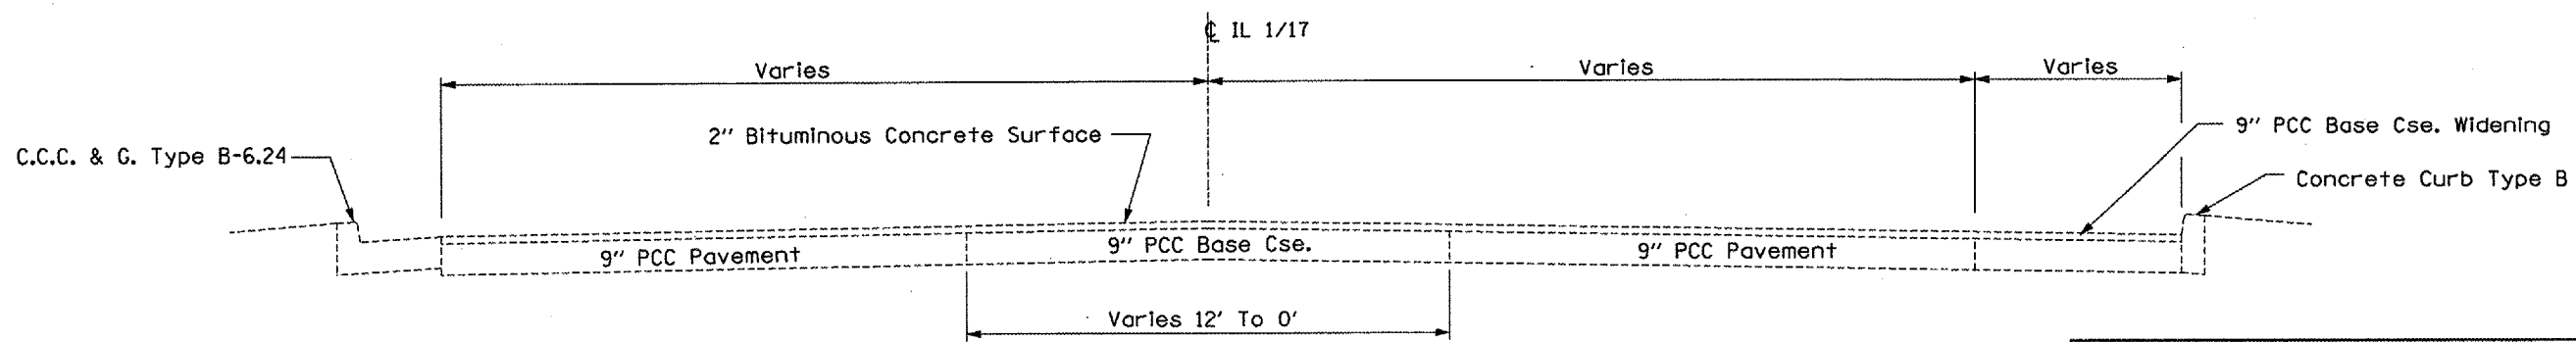

**TYPICAL SECTION 3**  
**STA. 349 + 81 TO STA. 350 + 52**

REVISIONS	
NAME	DATE

ILLINOIS DEPARTMENT OF TRANSPORTATION  
**TYPICAL SECTIONS**  
**IL ROUTE 1/7**  
**FAP 332 & FAS 310**  
**SECTION (7R-1,101)**  
**KANKAKEE COUNTY**

Date: 4/21/2006  
 cz/projects/cmain07/cm311/details.dgn