
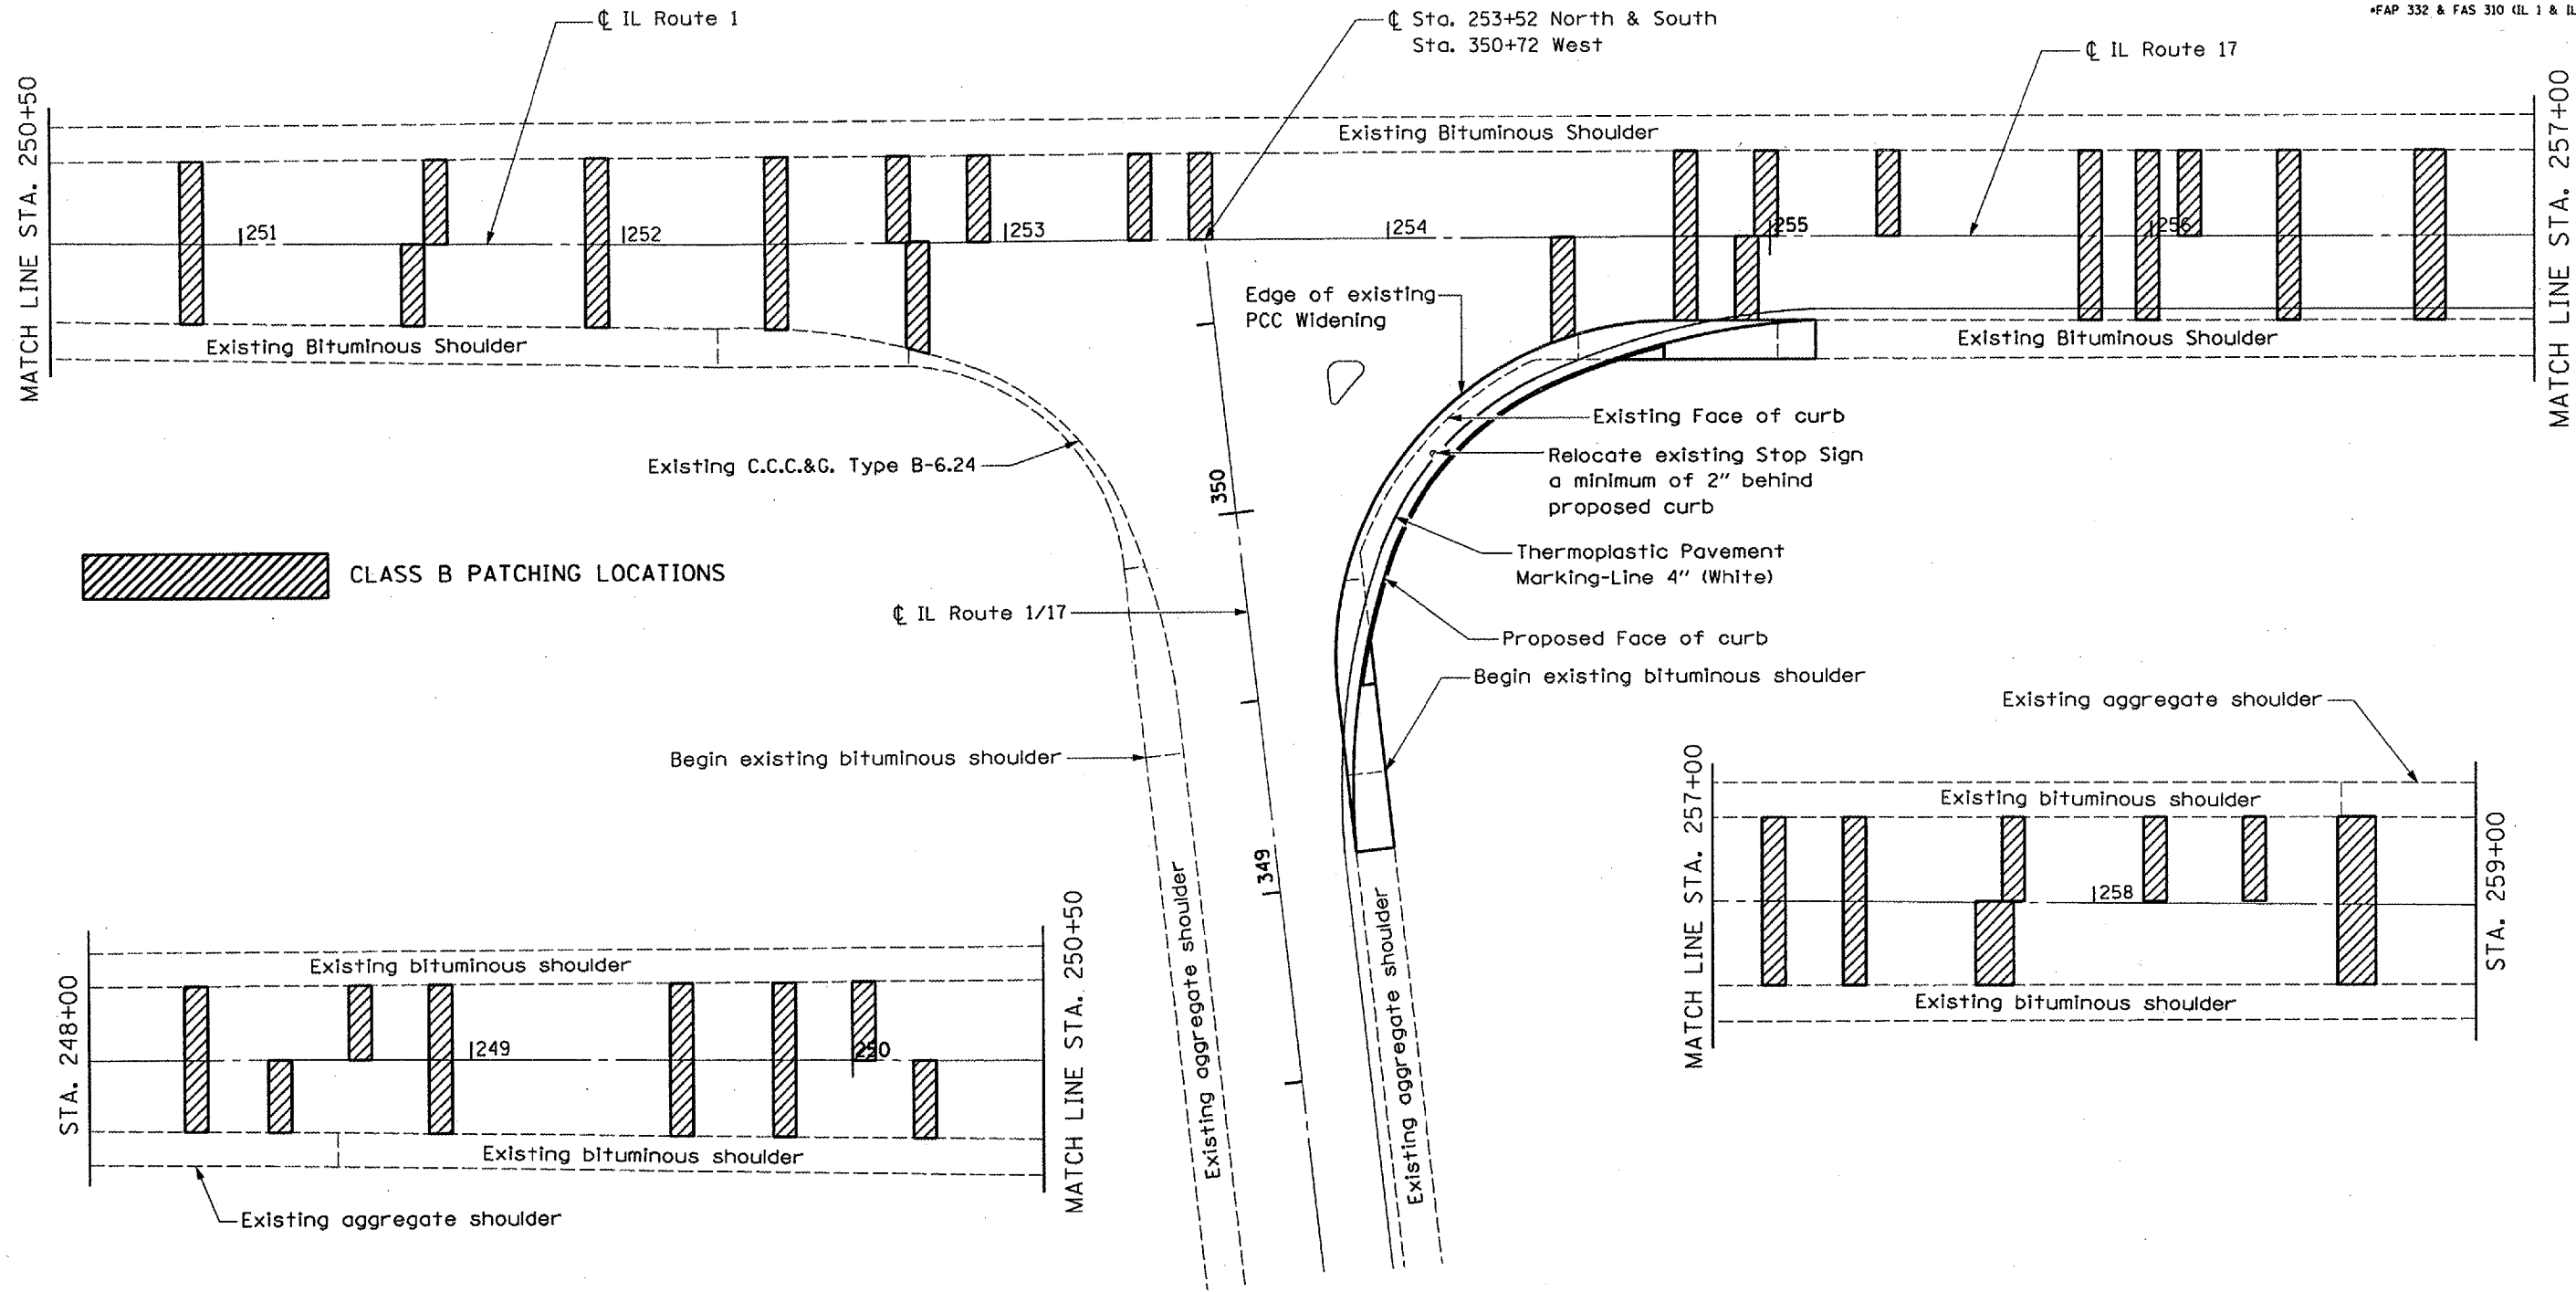


RTE.	SECTION	COUNTY	TOTAL SHEETS	SHEET NO.
•	(7R-1,10)	KANKAKEE	11	9
STA. 248+00		TO STA. 259+00		
ILLINOIS				
*FAP 332 & FAS 310 (IL 1 & IL 17)				

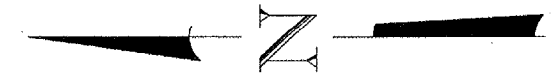

CLASS B PATCHING LOCATIONS

NOTE: Detail not to scale

REVISIONS	
NAME	DATE

ILLINOIS DEPARTMENT OF TRANSPORTATION  
**IL17 INTERSECTIONN  
 DETAILS**  
 FAP 332 & FAS 310  
 SECTION (7R-1,10)  
 KANKAKEE COUNTY

Date: 4/21/2006  
 cz:\projects\cmah07\cm311\details.dgn