

F.A. RTE.	SECTION	COUNTY	TOTAL SHEETS	SHEET NO.
VARIOUS	●	VARIOUS	4	1

● D-3 TREE PLANTING 2007

STATE OF ILLINOIS
DEPARTMENT OF TRANSPORTATION
DIVISION OF HIGHWAYS

**PROPOSED
HIGHWAY PLANS**

FAP 591 & FAI 39 (U.S. ROUTE 34, INTERSTATE 39)
D 3 TREE PLANTING 2007
KENDALL & LASALLE COUNTIES


INDEX OF SHEETS

- 1 COVER SHEET
- 2 GENERAL NOTES, SUMMARY OF QUANTITIES, & SCHEDULES
- 3 LOCATION MAP
- 4 DETAILS

HIGHWAY STANDARDS

- 701001-01 OFF-ROAD OPERATIONS 2L, 2W, MORE THAN 4.5 m (15') AWAY
- 701006-02 OFF-ROAD OPERATIONS 2L, 2W, 4.5 m (15') TO 600 mm (24") FROM PAVEMENT EDGE
- 701101-01 OFF-ROAD OPERATIONS, MULTILANE, 4.5 m (15') TO 600 mm (24") FROM PAVEMENT EDGE
- 701106-01 OFF-ROAD OPERATIONS, MULTILANE, MORE THAN 4.5 m (15') AWAY
- 701301-02 LANE CLOSURE, 2L, 2W, SHORT TIME OPERATIONS
- 702001-06 TRAFFIC CONTROL DEVICES


C - 93 - 082 - 06
TREE PLANTING

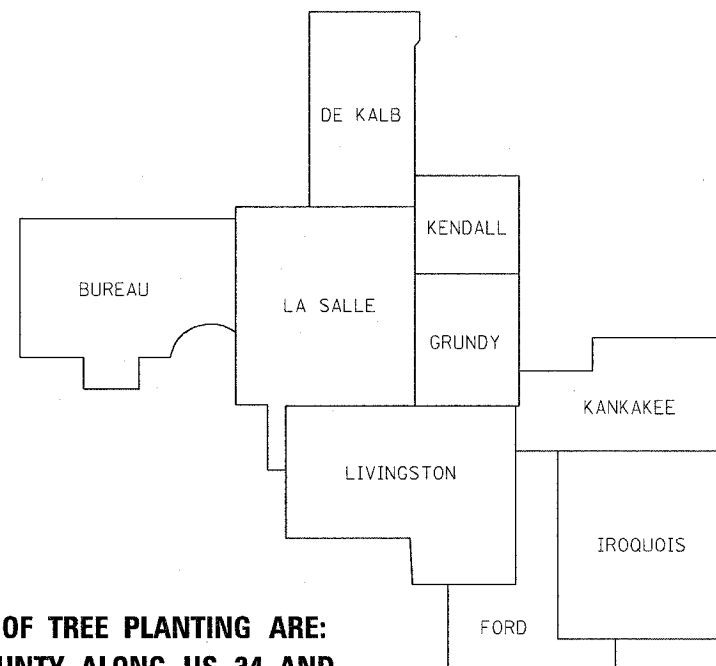

**LOCATIONS OF TREE PLANTING ARE:
KENDALL COUNTY ALONG US 34 AND
LASALLE COUNTY ALONG I-39.**

DISTRICT 3

LOCATION MAP
NOT TO SCALE

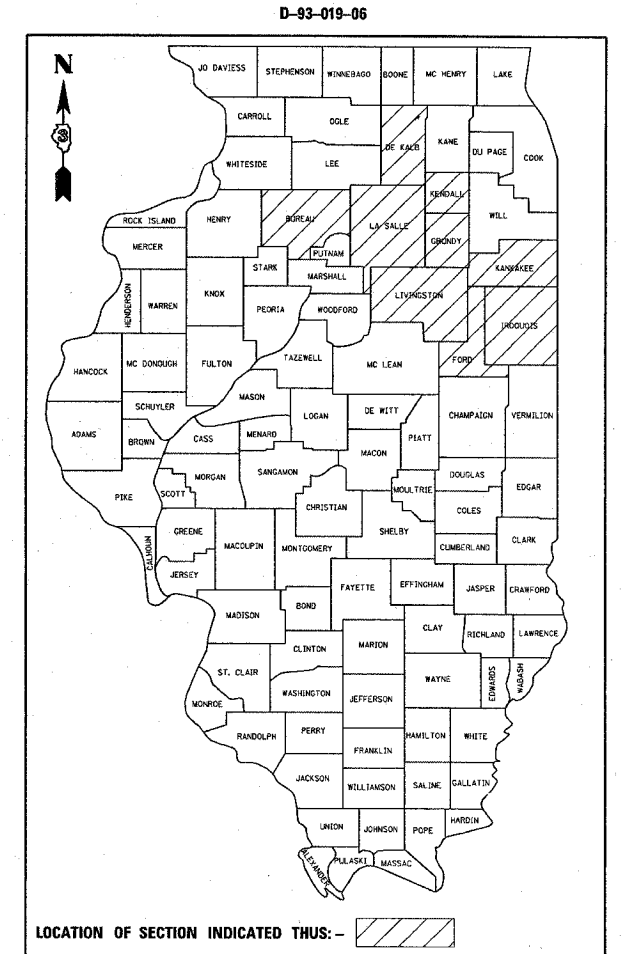

LOCATION OF SECTION INDICATED THUS: - [Hatched Box]

MICROFILMED _____
REEL NUMBER _____
AWARDED _____
RESIDENT ENGINEER _____
AS BUILT CHANGES WERE MADE
ON THE FOLLOWING SHEETS _____

J.U.L.I.E.
JOINT UTILITY LOCATION INFORMATION FOR EXCAVATION
1-800-892-0123

DISTRICT 3 NO. (815) 434-6131

PROJECT ENGINEER: DAVE BROVIAK
PLANS /FILE: L. POHAR /1704-200

CONTRACT NO.: 66675

STATE OF ILLINOIS
DEPARTMENT OF TRANSPORTATION
DIVISION OF HIGHWAYS

SUBMITTED 3/30 2006

Greg Monte
DEPUTY DIRECTOR OF HIGHWAYS, REGION ENGINEER

June 30, 2006
Mike Neri
ENGINEER OF DESIGN AND ENVIRONMENT

June 30, 2006
Milton R. Seo, P.E./D
DIRECTOR OF HIGHWAYS, CHIEF ENGINEER

**PRINTED BY THE AUTHORITY
OF THE STATE OF ILLINOIS**

GENERAL NOTES

THE TRAFFIC CONTROL REQUIRED FOR THE INSTALLATION OF TREES SHALL BE CONSIDERED INCIDENTAL TO THE VARIOUS PAY ITEMS OF WORK, AND SHALL BE IN ACCORDANCE WITH THE TRAFFIC CONTROL STANDARDS INCLUDED WITHIN.

ALL WORK (EXCAVATING, BACKFILLING, WRAPPING, BRACING, WATERING, MULCHING, ETC.) REQUIRED FOR THE INSTALLATION OF TREES SHALL BE CONSIDERED INCLUDED IN THE COST OF THE VARIOUS TREE PAY ITEMS.

THE CONTRACTOR SHALL BE RESPONSIBLE FOR PROTECTING UTILITY PROPERTY FROM CONSTRUCTION OPERATIONS AS OUTLINED IN ARTICLE 107.31 OF THE STANDARD SPECIFICATIONS. THE J.U.L.I.E. NUMBER IS 1-800-892-0123. A MINIMUM OF FORTY-EIGHT HOURS ADVANCE NOTICE IS REQUIRED.

THE CONTRACTOR'S ATTENTION IS DIRECTED TO THE PRESENCE OF DEPARTMENT-OWNED UNDERGROUND ELECTRICAL CABLE WITHIN THE LIMITS OF THE PROPOSED IMPROVEMENT. THE CONTRACTOR SHALL REQUEST THE ILLINOIS DEPARTMENT OF TRANSPORTATION IN OTTAWA (815-434-8417) TO LOCATE THE UNDERGROUND FACILITIES, PROVIDING A MINIMUM OF 72 HOURS NOTICE. THE DEPARTMENT IS NOT A MEMBER OF THE JOINT UTILITY LOCATING INFORMATION FOR EXCAVATORS (JULIE) SYSTEM.

ALL DAMAGE TO DEPARTMENT OWNED UNDERGROUND FACILITIES, CAUSED BY THE CONTRACTOR SHALL BE REPAIRED TO THE SATISFACTION OF THE DEPARTMENT AT THE CONTRACTOR'S EXPENSE. THIS SHALL INCLUDE ALL TEMPORARY REPAIRS REQUIRED TO KEEP THE FACILITY OPERATIONAL WHILE MATERIAL IS BEING OBTAINED TO MAKE PERMANENT REPAIRS. SPLICING OF ELECTRIC CABLE SHALL NOT BE ALLOWED. ELECTRIC CABLE SHALL BE REPLACED FROM POLE TO POLE OR CONTROLLER.

ANY REFERENCE TO A STANDARD IN THESE PLANS SHALL BE INTERPRETED TO MEAN THE EDITION AS INDICATED BY THE SUBNUMBER LISTED ON THE INDICES OF SHEETS OR THE COPY OF THE STANDARD INCLUDED IN THESE PLANS.

SPECIAL CARE IS NEEDED IN EXSITING WILDFLOWER PLOTS, THE ENGINEER SHALL BE CONTACTED 48 HRS PRIOR TO EXCAVATION.

F. A. REF.	SECTION	COUNTY	TOTAL SHEETS	SHEET NO.
VAR.	●	VAR.	4	2
STA.	TO STA.			
FED. ROAD DIST. NO.	ILLINOIS	FED. AID PROJECT		

● D-3 TREE PLANTING 2007
CONTRACT #66675

SUMMARY OF QUANTITIES				100% STATE	
CODE NO.	ITEM	UNIT	TOTAL	Y003	Y003
				KENDALL CO.	LASALLE CO.
A2000116	TREE, ACER X FREEMANII AUTUMN BLAZE (AUTUMN BLAZE FREEMAN MAPLE), 2" CALIPER, BALLED AND BURLAPPED	EACH	20	20	
A2002916	TREE, CELTIS OCCIDENTALIS (COMMON HACKBERRY), 2" CALIPER, BALLED AND BURLAPPED	EACH	451		451
67100100	MOBILIZATION	L SUM	1	0.1	0.9

TREE PLANTING - KENDALL COUNTY			
STATION TO STATION	SIDE	TREE TYPE	QUANTITY
US 34 - PLANO			
164+50 TO 167+50	RT	AUTUMN BLAZE	20
TOTAL			20

TREE PLANTING - LASALLE COUNTY			
STATION TO STATION	SIDE	TREE TYPE	QUANTITY
I-39			
955+00 TO 997+50	NBL	HACKBERRY	143
955+00 TO 997+50	SBL	HACKBERRY	143
937+50 TO 947+50	NBL	HACKBERRY	34
937+50 TO 947+50	SBL	HACKBERRY	34
250+00 TO 260+00	SBL	HACKBERRY	67
US RT 6			
127+00 TO 136+00	SBL	HACKBERRY	30
TOTAL			451

STATE OF ILLINOIS
DEPARTMENT OF TRANSPORTATION
DISTRICT THREE

PREPARED BY: Rick Powell
DISTRICT STUDIES & PLANS ENGINEER

DATE: March 30, 2006

EXAMINED BY: Shabazz
DISTRICT CONSTRUCTION ENGINEER

Ken Lang
DISTRICT MATERIALS ENGINEER

Bruce A. Hoken
DISTRICT OPERATIONS ENGINEER

REVISIONS	
NAME	DATE




ILLINOIS DEPARTMENT OF TRANSPORTATION

**GENERAL NOTES,
SUMMARY OF QUANTITIES,
& SCHEDULES**

F. A. ATE.	SECTION	COUNTY	TOTAL SHEETS	SHEET NO.
VAR.	●	VAR.	4	3
STA.	TO STA.			
FED. ROAD DIST. NO.	ILLINOIS	FED. AID PROJECT		

● D-3 TREE PLANTING 2007
CONTRACT #66675

STA. 955+00 TO 997+50
AND STA. 937+50 TO 947+50

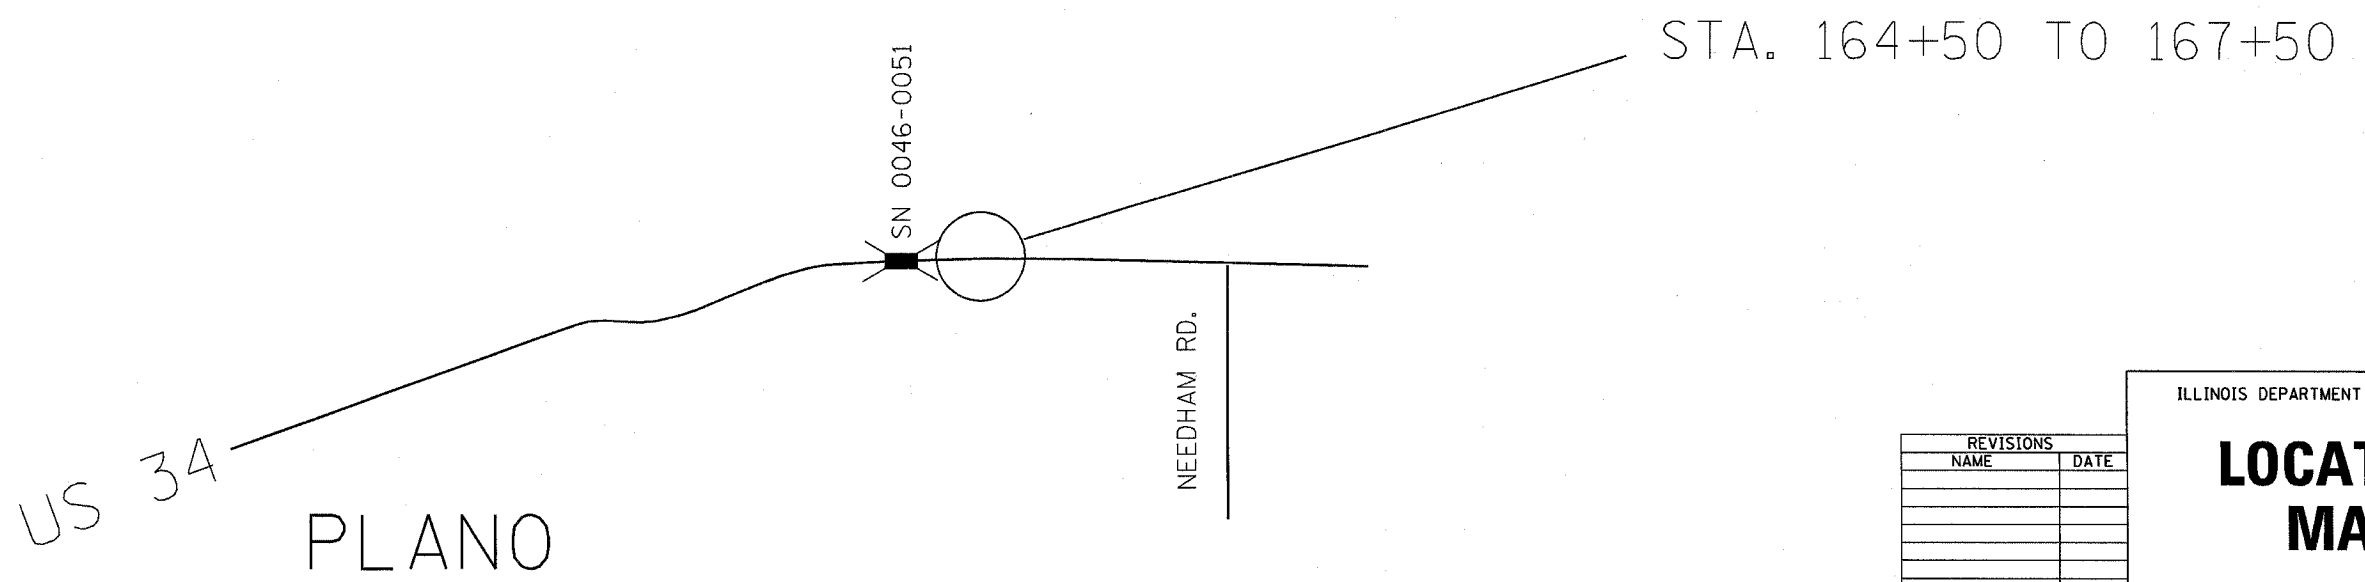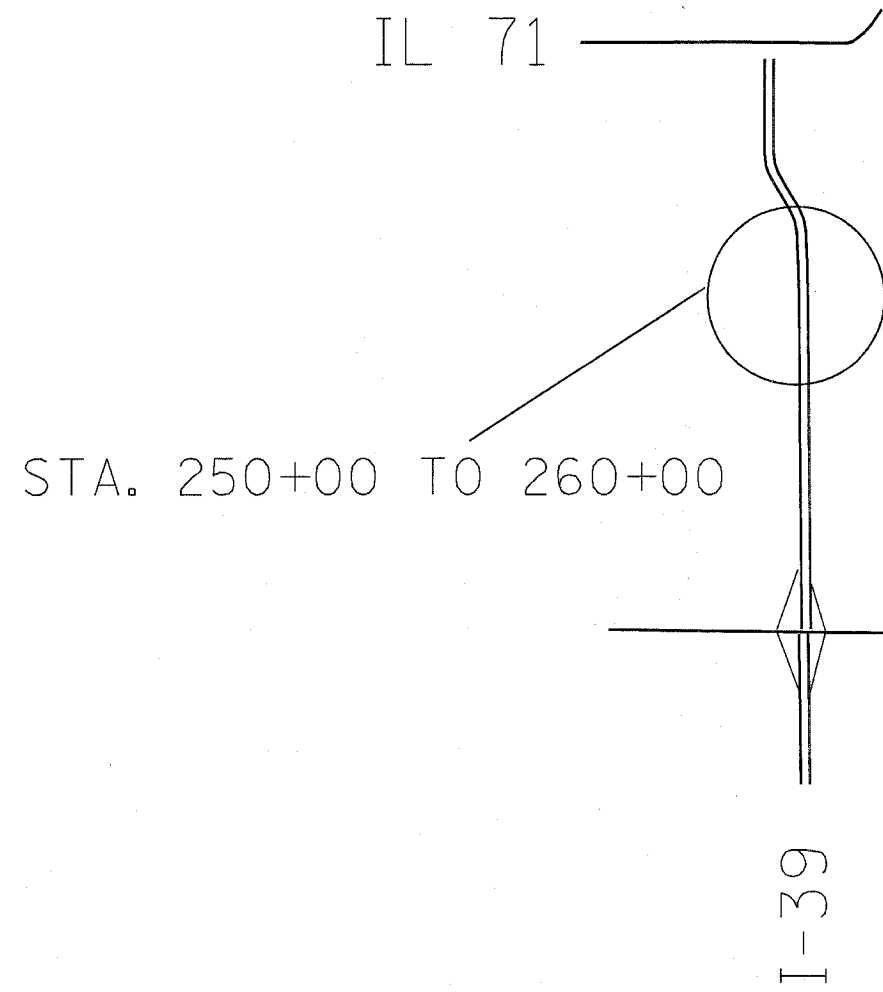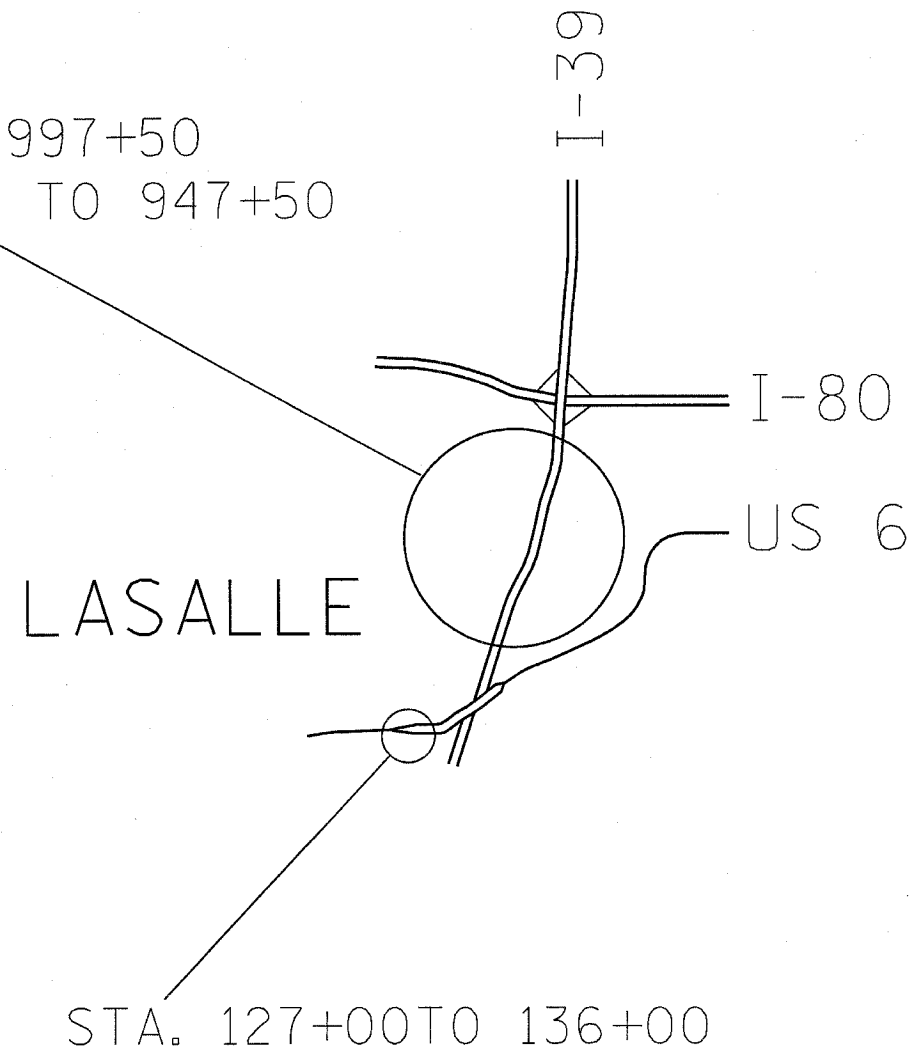

REVISIONS	
NAME	DATE


ILLINOIS DEPARTMENT OF TRANSPORTATION

LOCATION MAP

3/31/2006 c:\projects\led01906\def\l1s.dgn

F. & B. RITE.	SECTION	COUNTY	TOTAL SHEETS	SHEET NO.
VAR.	●	VAR.	4	4
STA.	TO STA.			
FED. ROAD DIST. NO.	ILLINOIS	FED. AID PROJECT		

● D-3 TREE PLANTING 2007
CONTRACT #66675

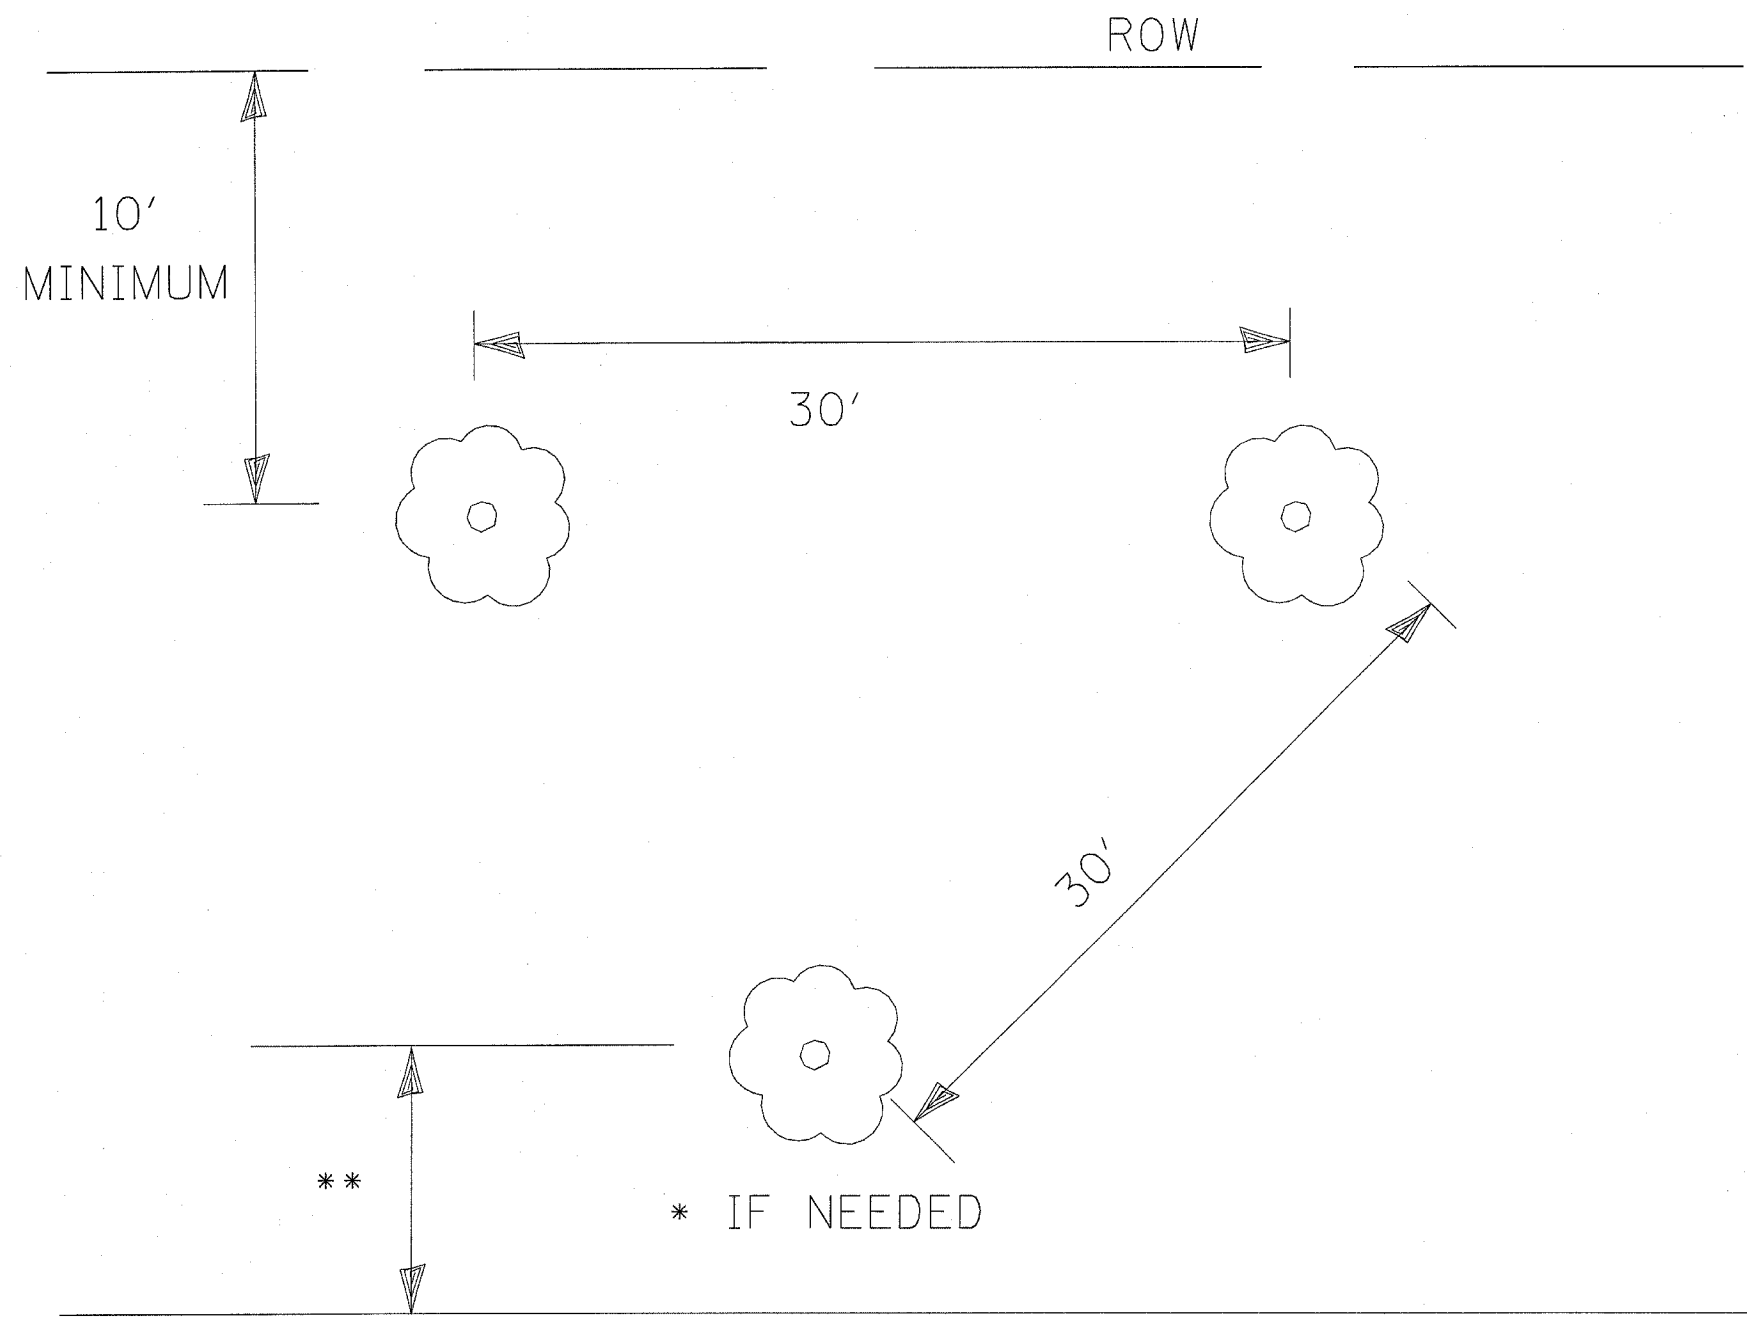

** MINIMUM 30' FROM EDGE OF ROADWAY
MINIMUM 5' FROM BACK OF CURB

REVISIONS	
NAME	DATE

ILLINOIS DEPARTMENT OF TRANSPORTATION

DETAILS

3/31/2006 c:\projects\ed01906\defal1.s.dgn