


ROUTE NO.	SECTION	COUNTY	TOTAL SHEETS	SHEET NO.
F.A.P. 693	*	TAZEWELL	34	28
FED. ROAD DIST. NO. 4		ILLINOIS	FED. AID PROJECT	

* (119B-3)I

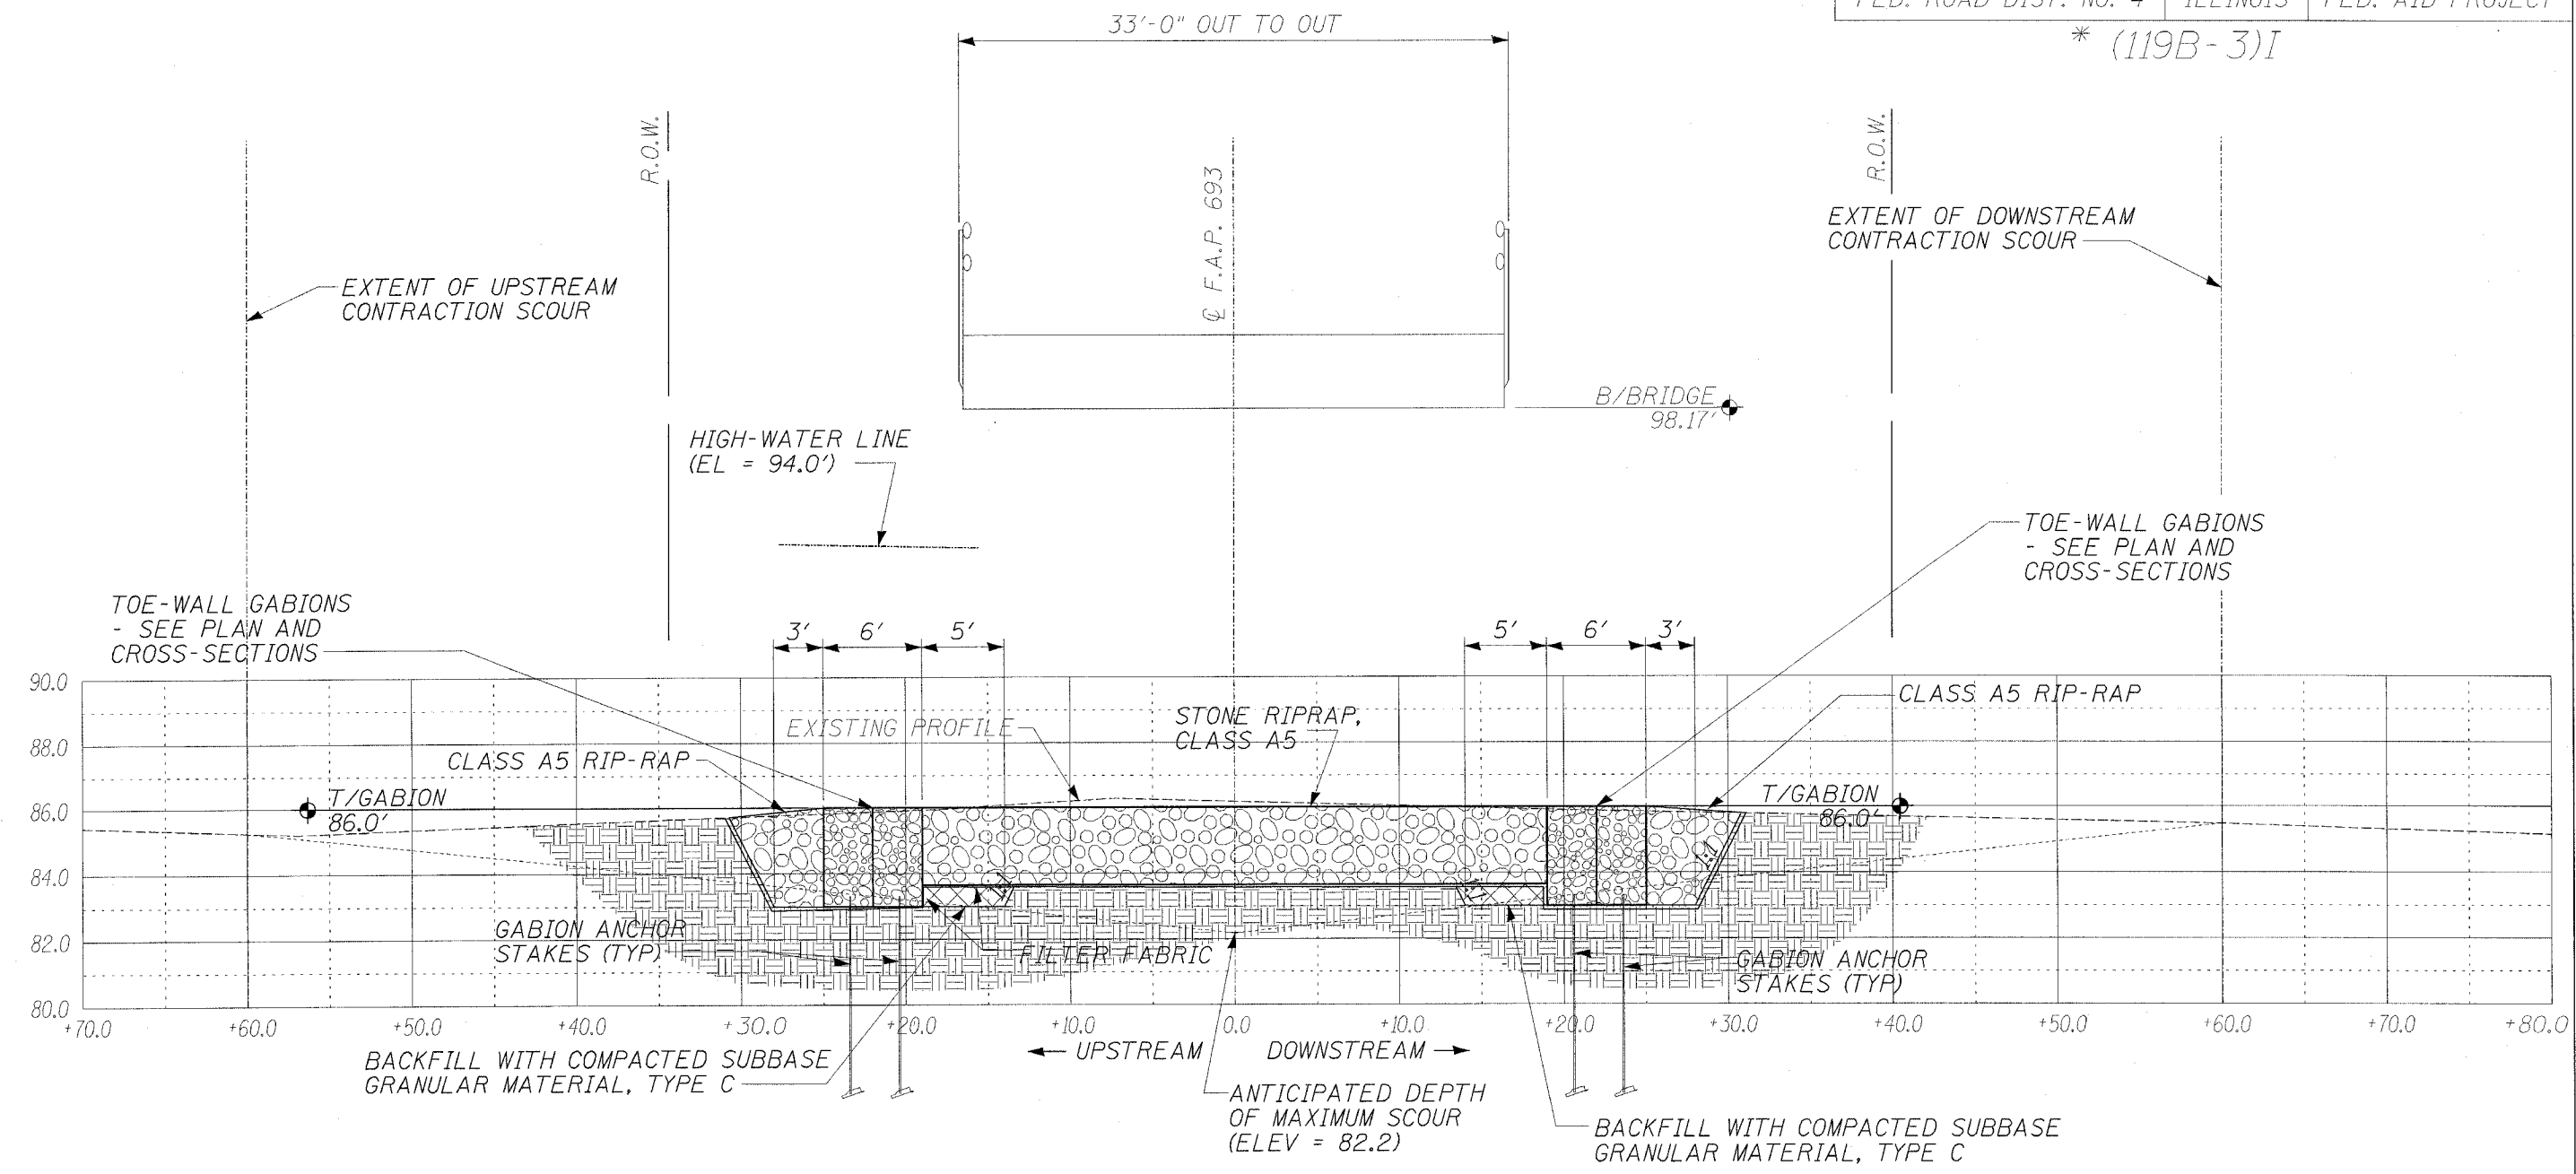

CALCULATED OPENING: 60 FT
 MAXIMUM SCOUR CALCULATION:
 CONTRACTION SCOUR = 4 FT

ILLINOIS DEPARTMENT OF TRANSPORTATION
 SITE PROFILE
 S.N. 090-0061
 F.A.P. 693 (IL 9)
 OVER PRAIRIE CREEK
 TAZEWELL COUNTY
 SHEET 5 OF 8
 SCALE: VERT. 1" = 5' HORIZ. 1" = 10'

REVISED
 7-25-06
 SHEET

