


ROUTE NO.	SECTION	COUNTY	TOTAL SHEETS	SHEET NO.
F.A.P. 693	*	TAZEWELL	34	29
FED. ROAD DIST. NO. 4		ILLINOIS	FED. AID PROJECT	

*(119B-3)I

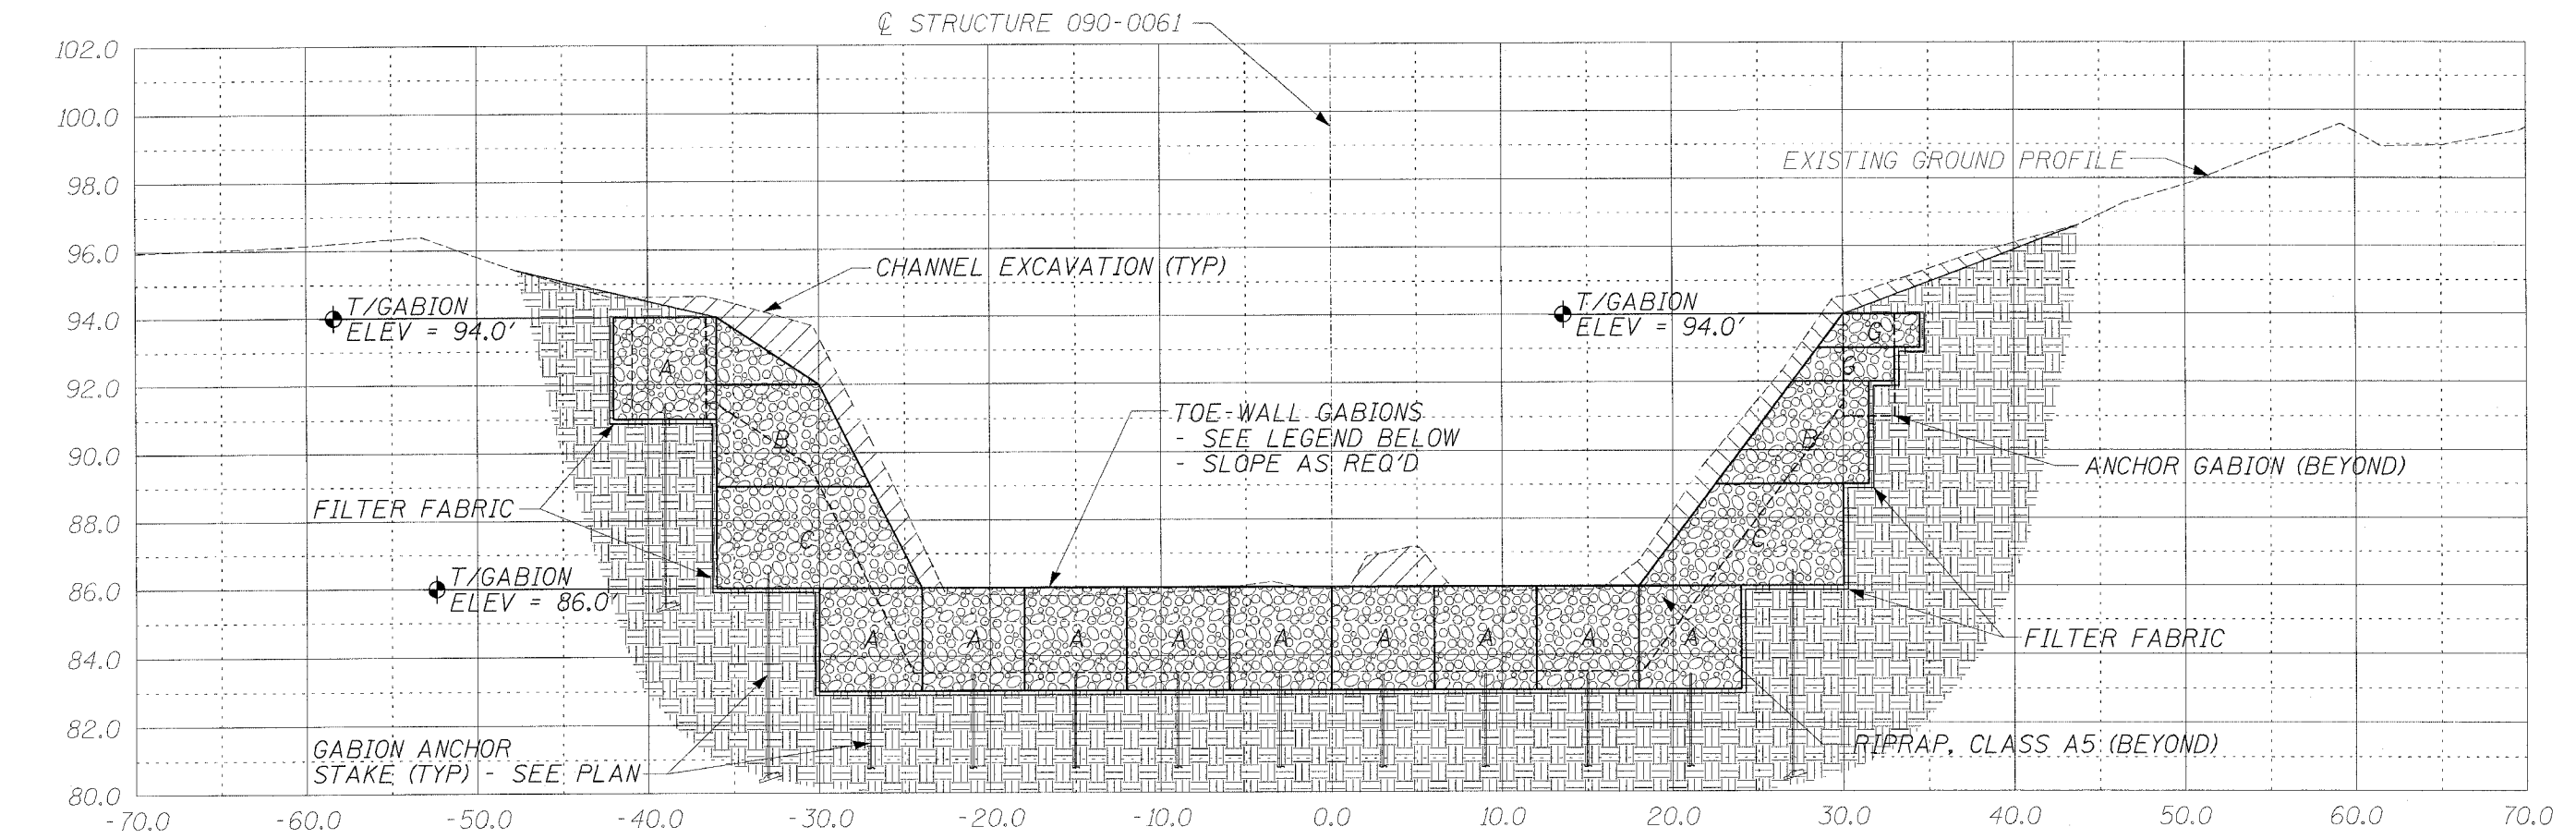

SECTION A-A THROUGH SOUTH GABION TOE-WALL

MARK	LENGTH	WIDTH	HEIGHT
A	6'	3'	3'
B	9'	3'	3'
C	12'	3'	3'
G	6'	3'	1'

REVISED
7-25-06
SHEET

ILLINOIS DEPARTMENT OF TRANSPORTATION
SITE CROSS SECTION
S.N. 090-0061
F.A.P. 693 (IL 9)
OVER PRAIRIE CREEK
TAZEWELL COUNTY
SHEET 6 OF 8
SCALE: VERT. 1" = 5' HORIZ. 1" = 10'