


ROUTE NO.	SECTION	COUNTY	TOTAL SHEETS	SHEET NO.
F.A.P. 693	*	TAZEWELL	34	30
FED. ROAD DIST. NO. 4		ILLINOIS	FED. AID PROJECT	

\* (119B-3)I

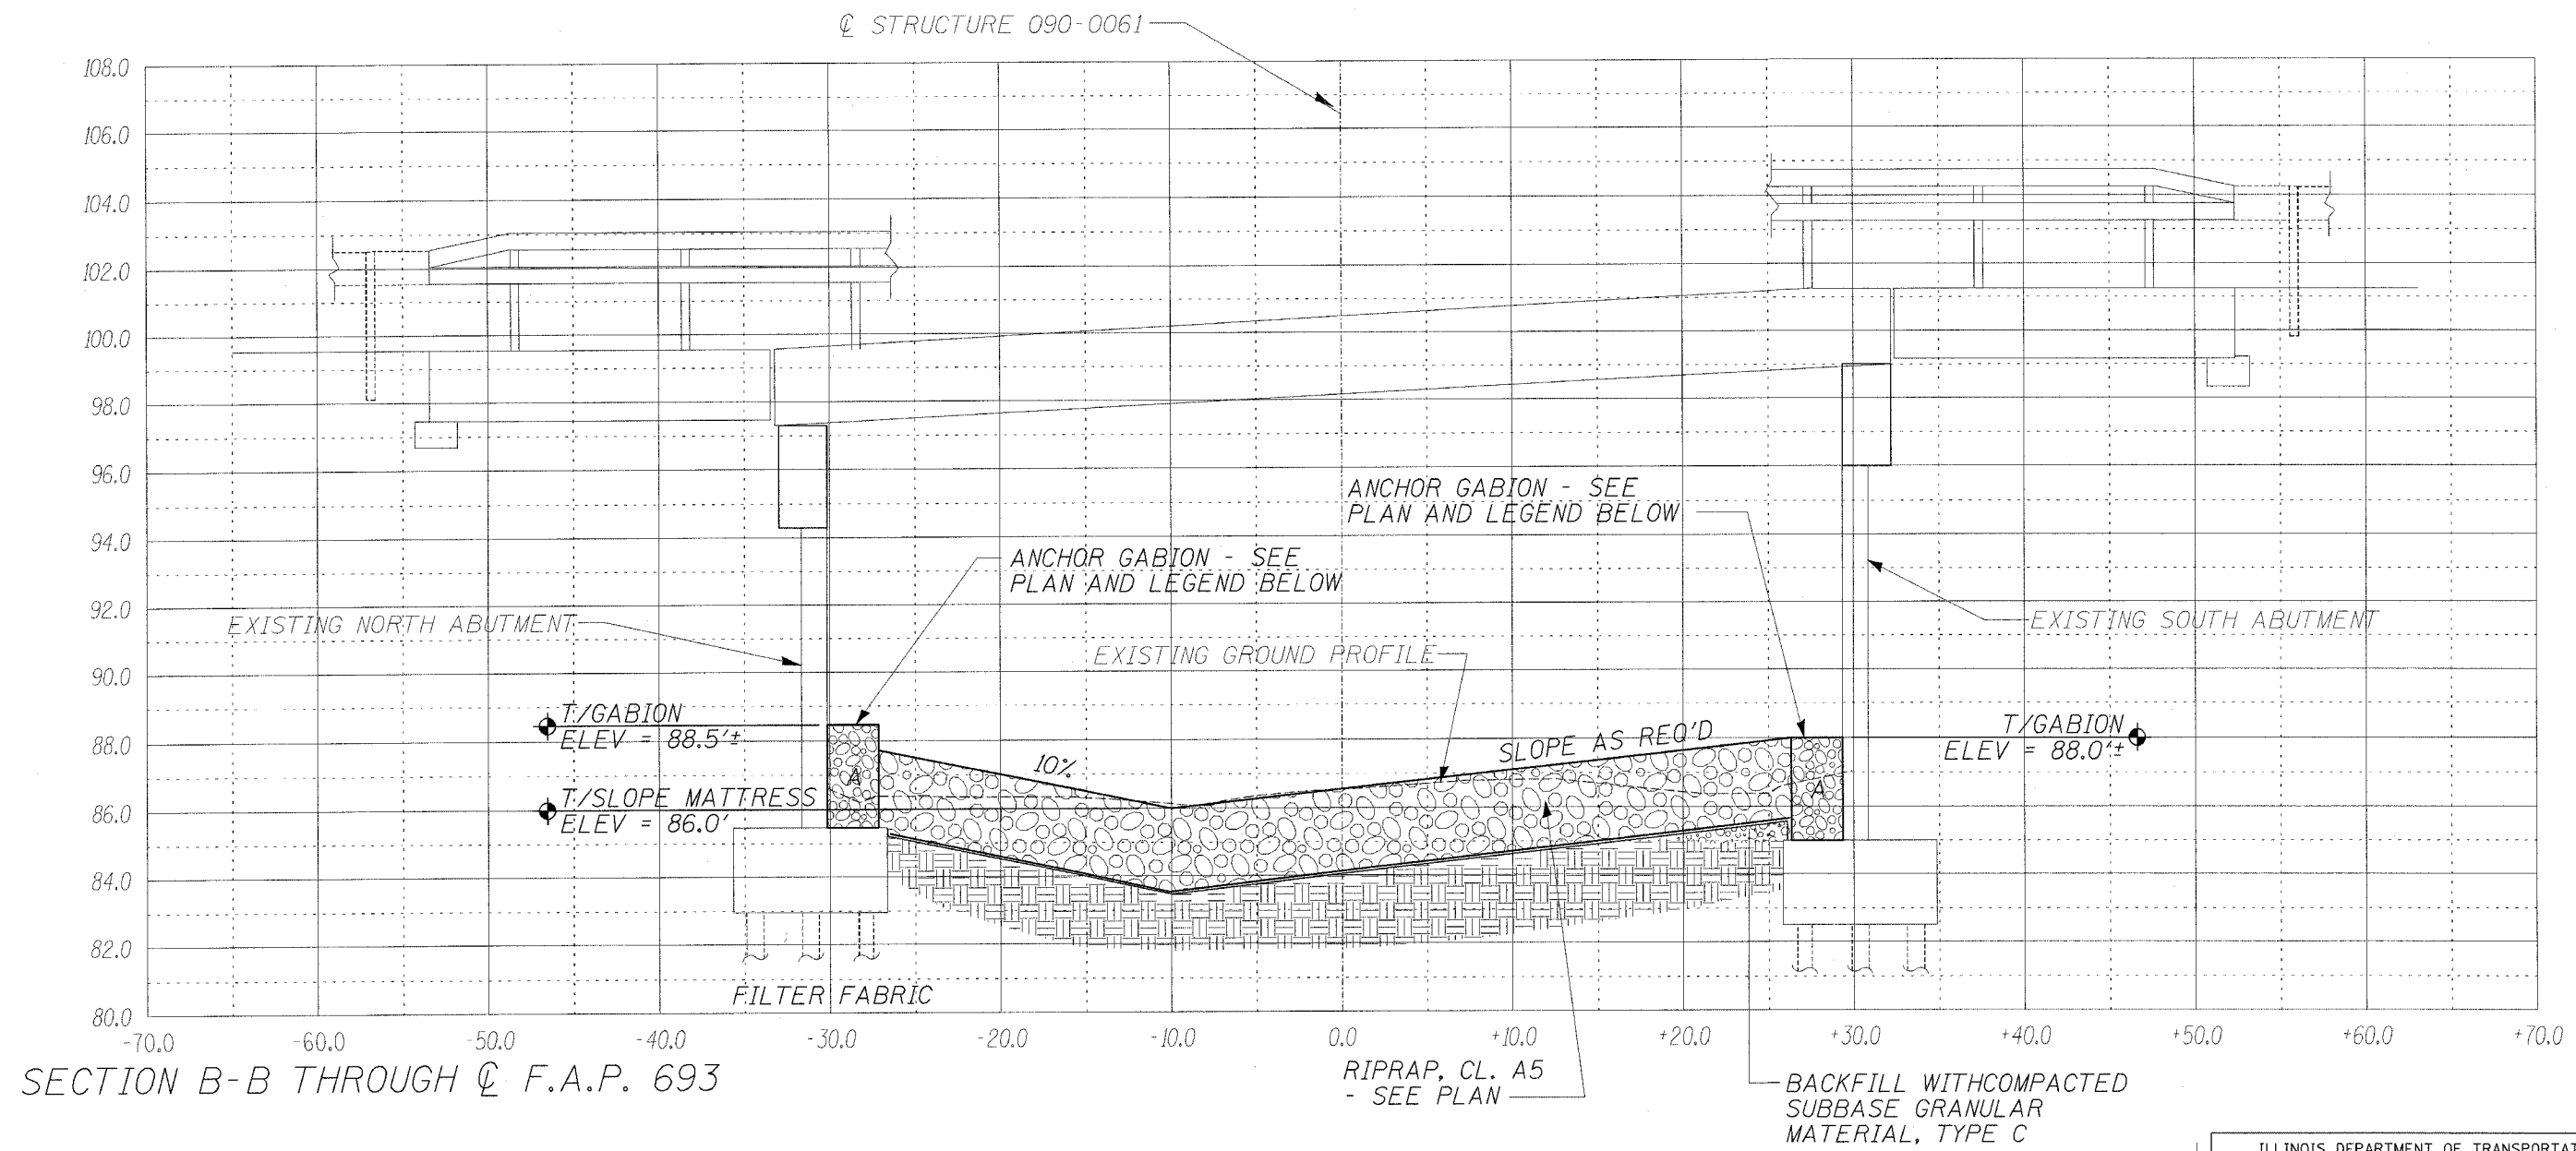

REVISED  
7-25-06  
SHEET

GABION LEGEND			
MARK	LENGTH	WIDTH	HEIGHT
A	6'	3'	3'

ILLINOIS DEPARTMENT OF TRANSPORTATION  
 SITE CROSS SECTION  
 S.N. 090-0061  
 F.A.P. 693 (IL 9)  
 OVER PRAIRIE CREEK  
 TAZEWELL COUNTY  
 SHEET 7 OF 8  
 SCALE: VERT. 1" = 5' HORIZ. 1" = 10'