


ROUTE NO.	SECTION	COUNTY	TOTAL SHEETS	SHEET NO.
F.A.P. 701	*	TAZEWELL	30	26
FED. ROAD DIST. NO. 4		ILLINOIS	FED. AID PROJECT	


* (128BR)I-1

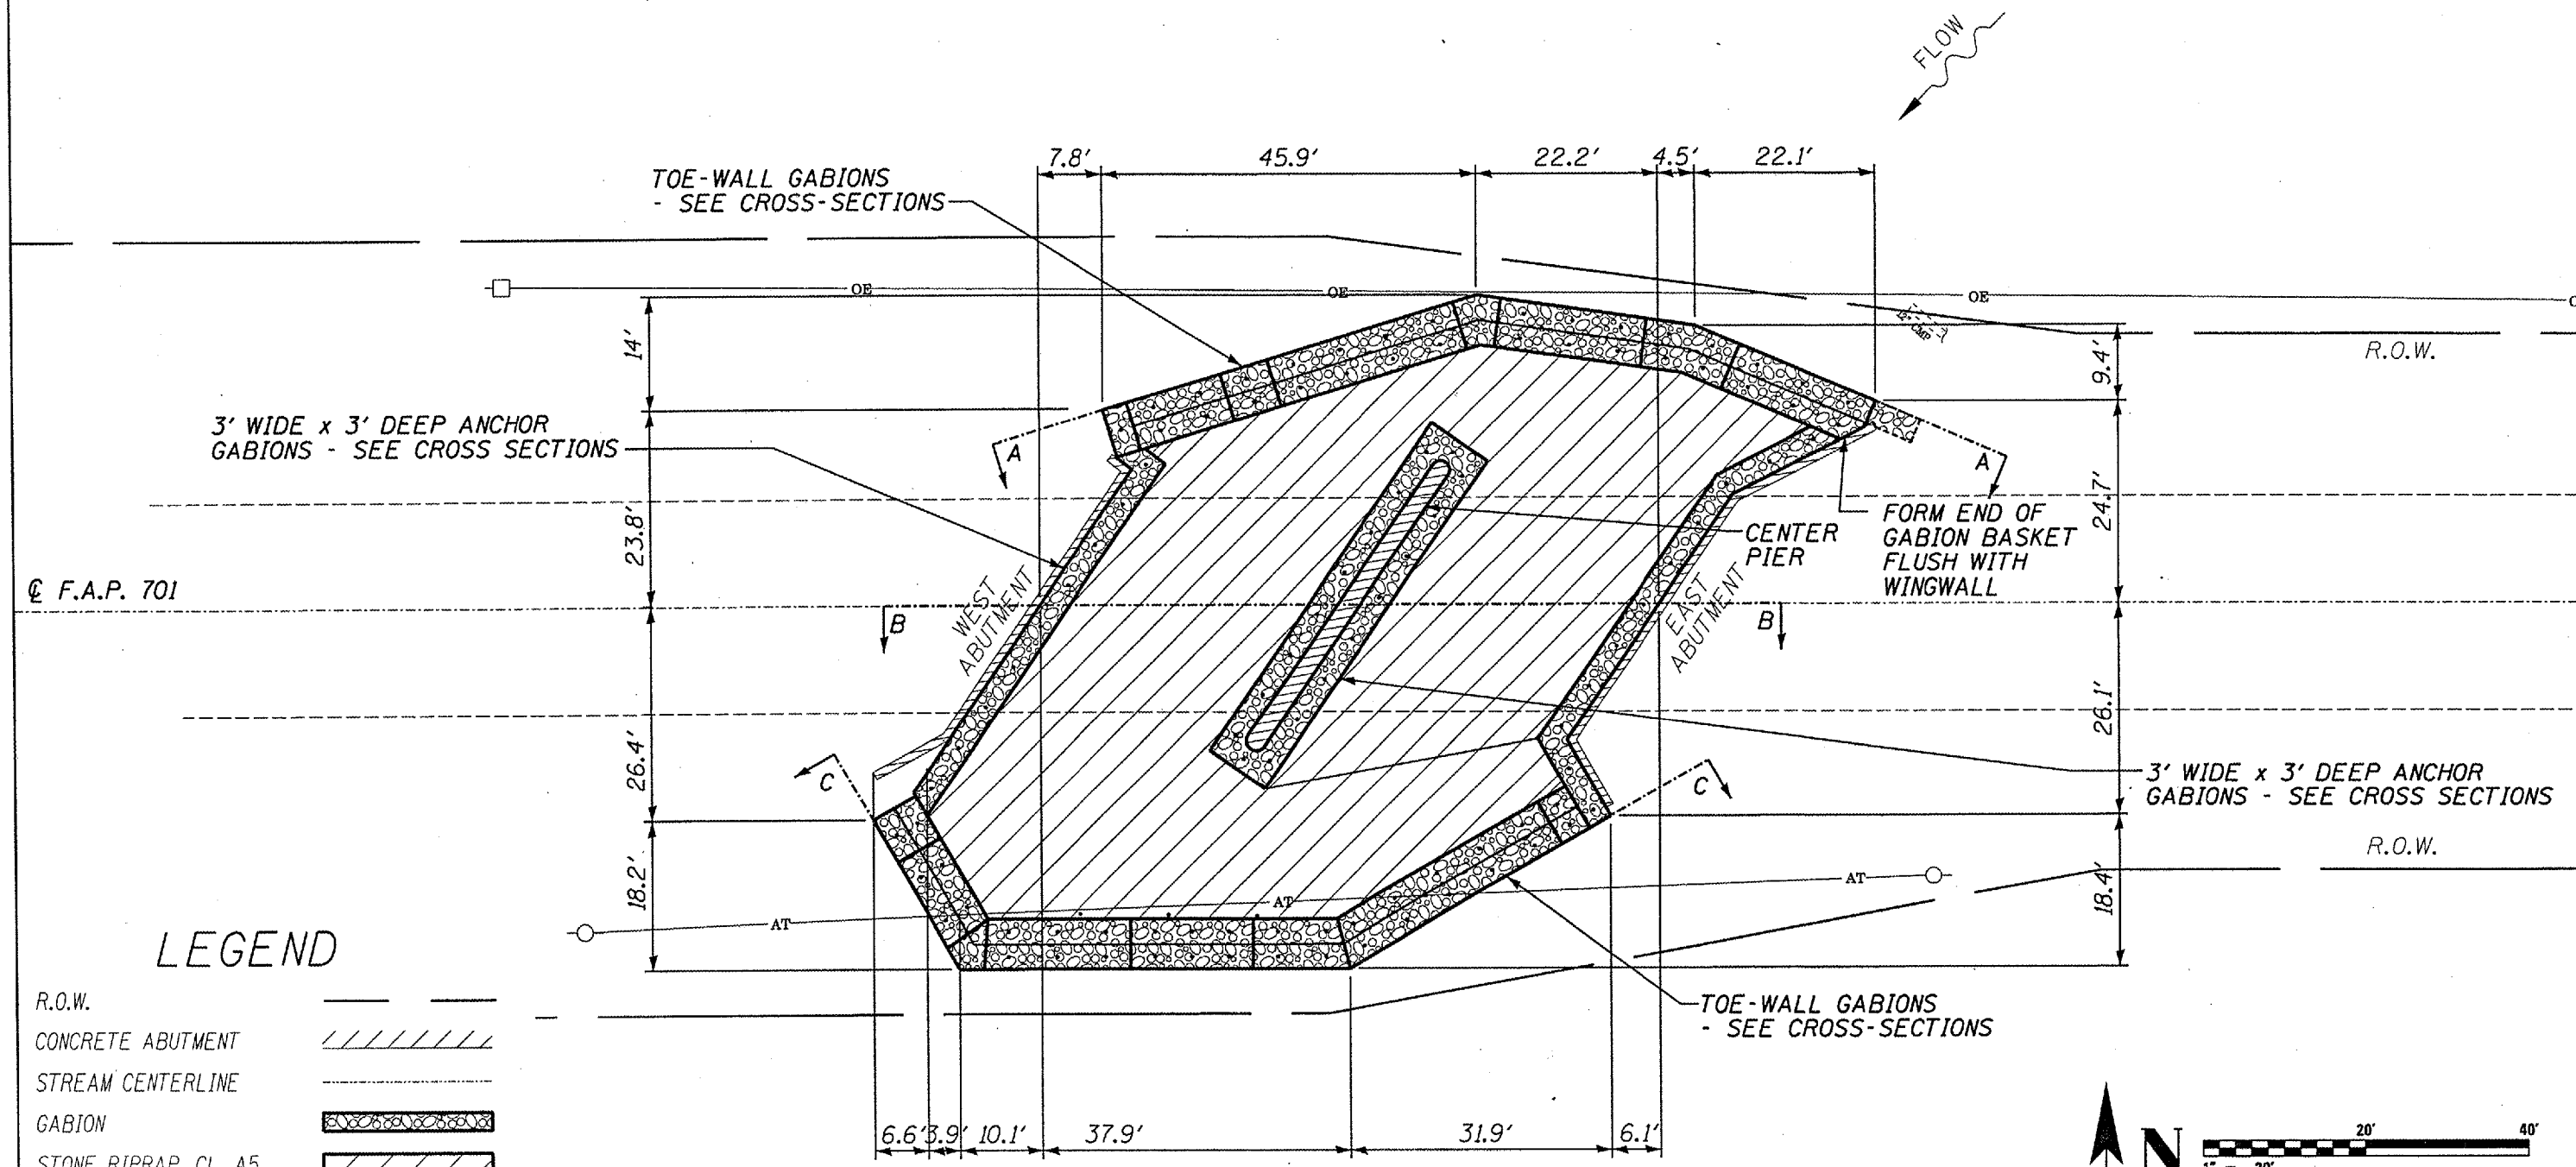

LEGEND

- R.O.W. ————
- CONCRETE ABUTMENT
- STREAM CENTERLINE - - - - -
- GABION
- STONE RIPRAP, CL. A5
- GABION ANCHOR STAKE •
- OVERHEAD ELECTRIC ———— OE ————
- TELEPHONE POLE —○—
- AERIAL TELEPHONE ———— AT ————
- POWER POLE —□—

REVISED
 7-21-06
SHEET

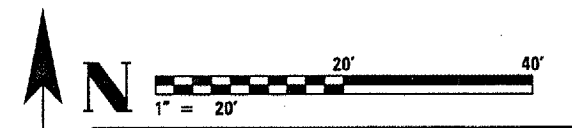

ILLINOIS DEPARTMENT OF TRANSPORTATION
 PROPOSED DIMENSION PLAN
 S.N. 090-0058
 F.A.P. 701 (IL 122) OVER
 NORTH FORK SUGAR CREEK
 TAZEWELL COUNTY
 SHEET 4 OF 8