


| | | | | |
|-----------------------|---------|----------|------------------|-----------|
| ROUTE NO. | SECTION | COUNTY | TOTAL SHEETS | SHEET NO. |
| F.A.P. 701 | * | TAZEWELL | 30 | 28 |
| FED. ROAD DIST. NO. 4 | | ILLINOIS | FED. AID PROJECT | |

* (128BR)I-1

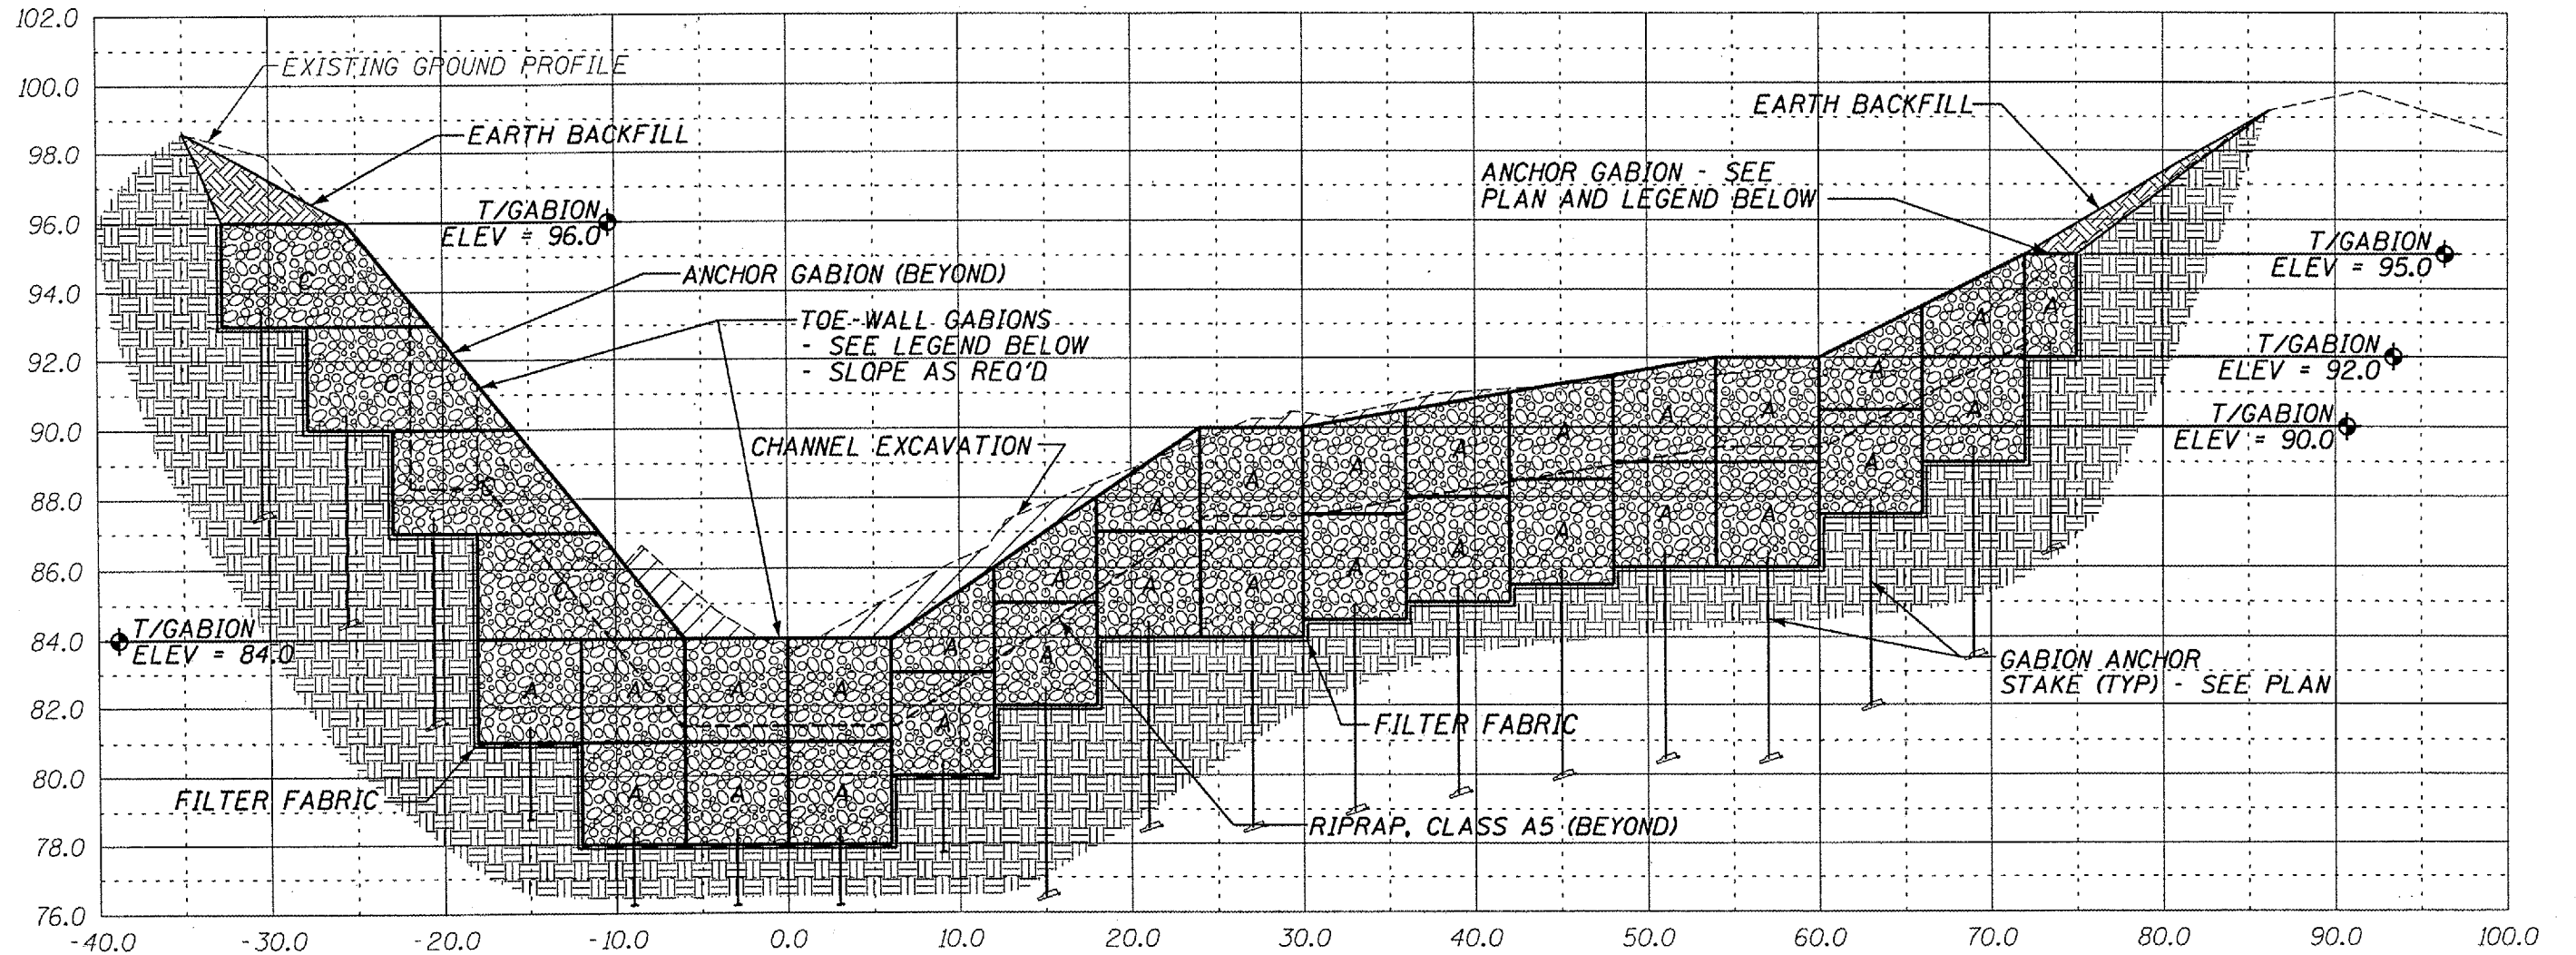

SECTION A-A THROUGH NORTH GABION TOE-WALL

REVISED
 7-21-06
 SHEET

| MARK | LENGTH | WIDTH | HEIGHT |
|------|--------|-------|--------|
| A | 6' | 3' | 3' |
| C | 12' | 3' | 3' |

ILLINOIS DEPARTMENT OF TRANSPORTATION
 SITE CROSS SECTION
 S.N. 090-0058
 F.A.P. 701 (IL 122) OVER
 NORTH FORK SUGAR CREEK
 TAZEWELL COUNTY
 SHEET 6 OF 8

SCALE: VERT. 1" = 5' HORIZ. 1" = 10'