



80 75 70 65 60 55 50 45 40 35 30 25 20 15 10 5 0 5 10 15 20 25 30 35 40 45 50 55 60

CONTRACT NO. 70462				
F.A.P. RTE.	SECTION	COUNTY	TOTAL SHEETS	SHEET NO.
332	488	VERMILION	27	23
STA. 9+32.00 TO STA. 11+00.00				
FED. ROAD DIST. NO.		ILLINOIS FED. AID PROJECT		

DATE	BY
NO.	
FINAL SURVEY	SURVEYED
NOTE BOOK	PLOTTED
	TEMPLATE
	AREAS CHECKED

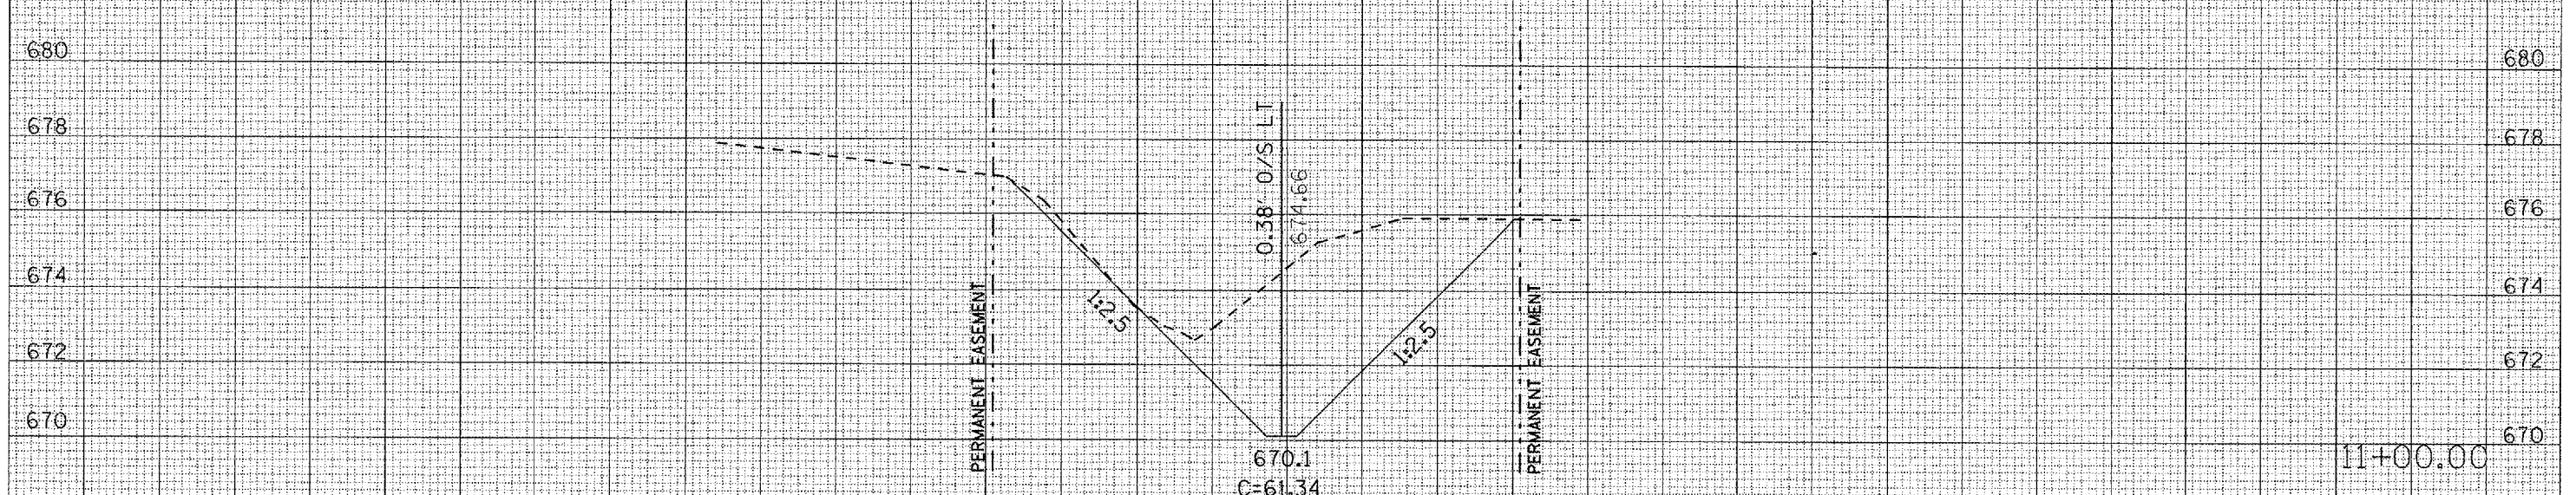

DATE	BY
NO.	
ORIGINAL SURVEY	SURVEYED
NOTE BOOK	PLOTTED
	TEMPLATE
	AREAS CHECKED

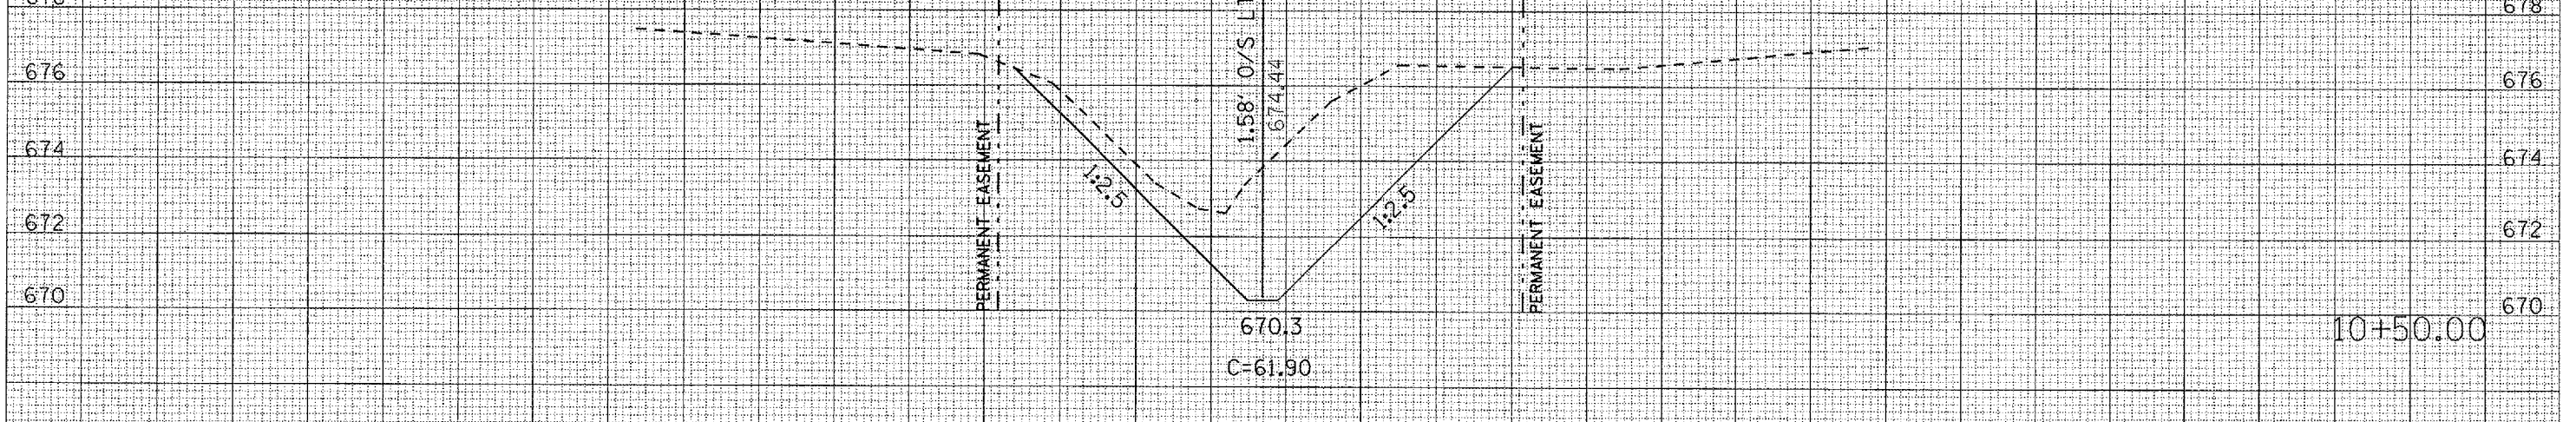

PLOT DATE = 6/25/2006
 PLOT SCALE = 1"=20'
 REFERENCE = SHEETS

REVISED
 7/13/06
SHEET

80 75 70 65 60 55 50 45 40 35 30 25 20 15 10 5 0 5 10 15 20 25 30 35 40 45 50 55 60