

80 75 70 65 60 55 50 45 40 35 30 25 20 15 10 5 0 5 10 15 20 25 30 35 40 45 50 55 60


CONTRACT NO. 70462

F.A.P. RTE.	SECTION	COUNTY	TOTAL SHEETS	SHEET NO.
332	488	VERMILION	27	24
STA. 11+50.00 TO STA. 12+50.00				
FED. ROAD DIST. NO. ILLINOIS FED. AID PROJECT				

DATE	
BY	
SAVED	
PLOTTED	
TEMPLATE	
AREAS CHECKED	
FINAL SURVEY	
NOTE BOOK	
NO.	

DATE	
BY	
SAVED	
PLOTTED	
TEMPLATE	
AREAS CHECKED	
ORIGINAL SURVEY	
NOTE BOOK	
NO.	

PLOT DATE 6/29/2006
 PLOT SCALE 1"=40' 1/4"
 REFERENCE

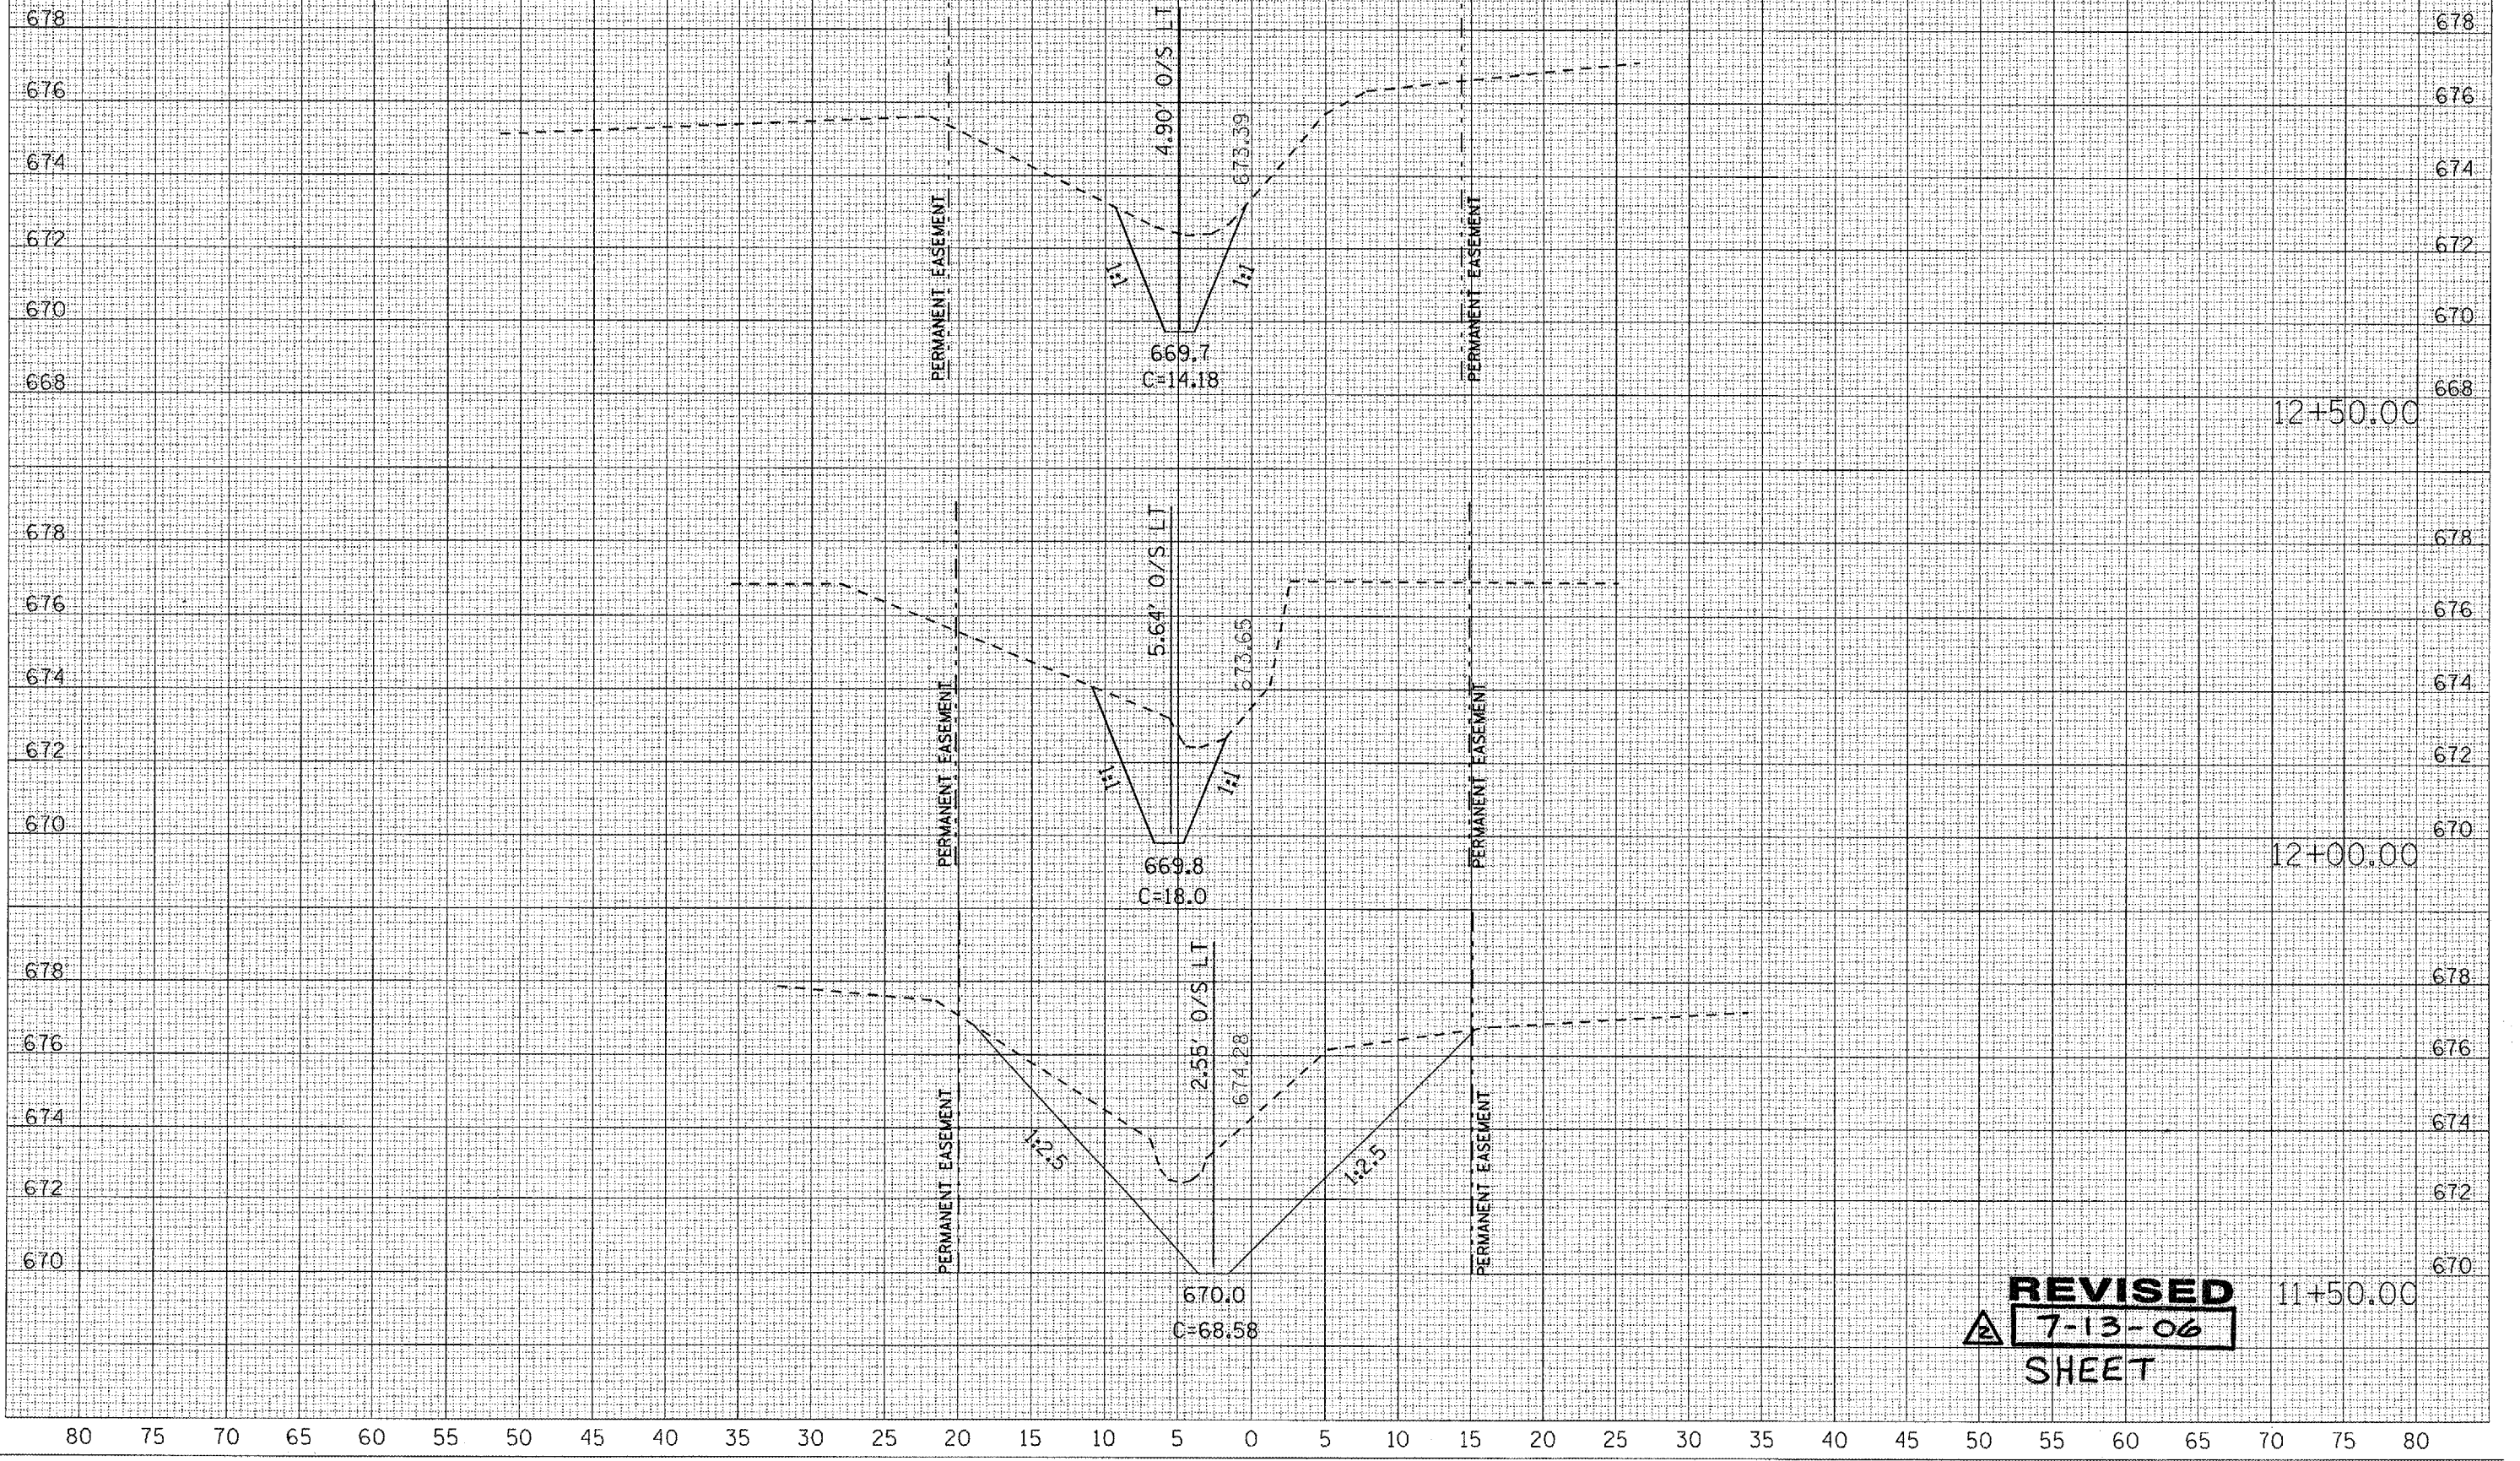

REVISED
 7-13-06
 SHEET

80 75 70 65 60 55 50 45 40 35 30 25 20 15 10 5 0 5 10 15 20 25 30 35 40 45 50 55 60 65 70 75 80