

CONTRACT NO. 70462				
F.A.P. R.T.E.	SECTION	COUNTY	TOTAL SHEETS	SHEET NO.
332	48B	VERMILION	27	26
STA. 15+00.00		TO STA. 16+00.00		
FED. ROAD DIST. NO.	ILLINOIS	FED. AID PROJECT		

DATE: _____ BY: _____

FINAL SURVEY PLOTTED FROM NOTE BOOK NO. _____

DESIGNED BY: _____

PLANNED BY: _____

TEMPERATURE BY: _____

AREAS CHECKED BY: _____

DATE: _____ BY: _____

ORIGINAL SURVEY PLOTTED FROM NOTE BOOK NO. _____


DESIGNED BY: _____

PLANNED BY: _____

TEMPERATURE BY: _____

AREAS CHECKED BY: _____

PLOT DATE: 6/29/2006
 FILE NAME: c:\p\projects\989189\15+00\15+00.dwg
 PLOTTER: HPGL/IN
 PREFERENCE: 1/8"=1'

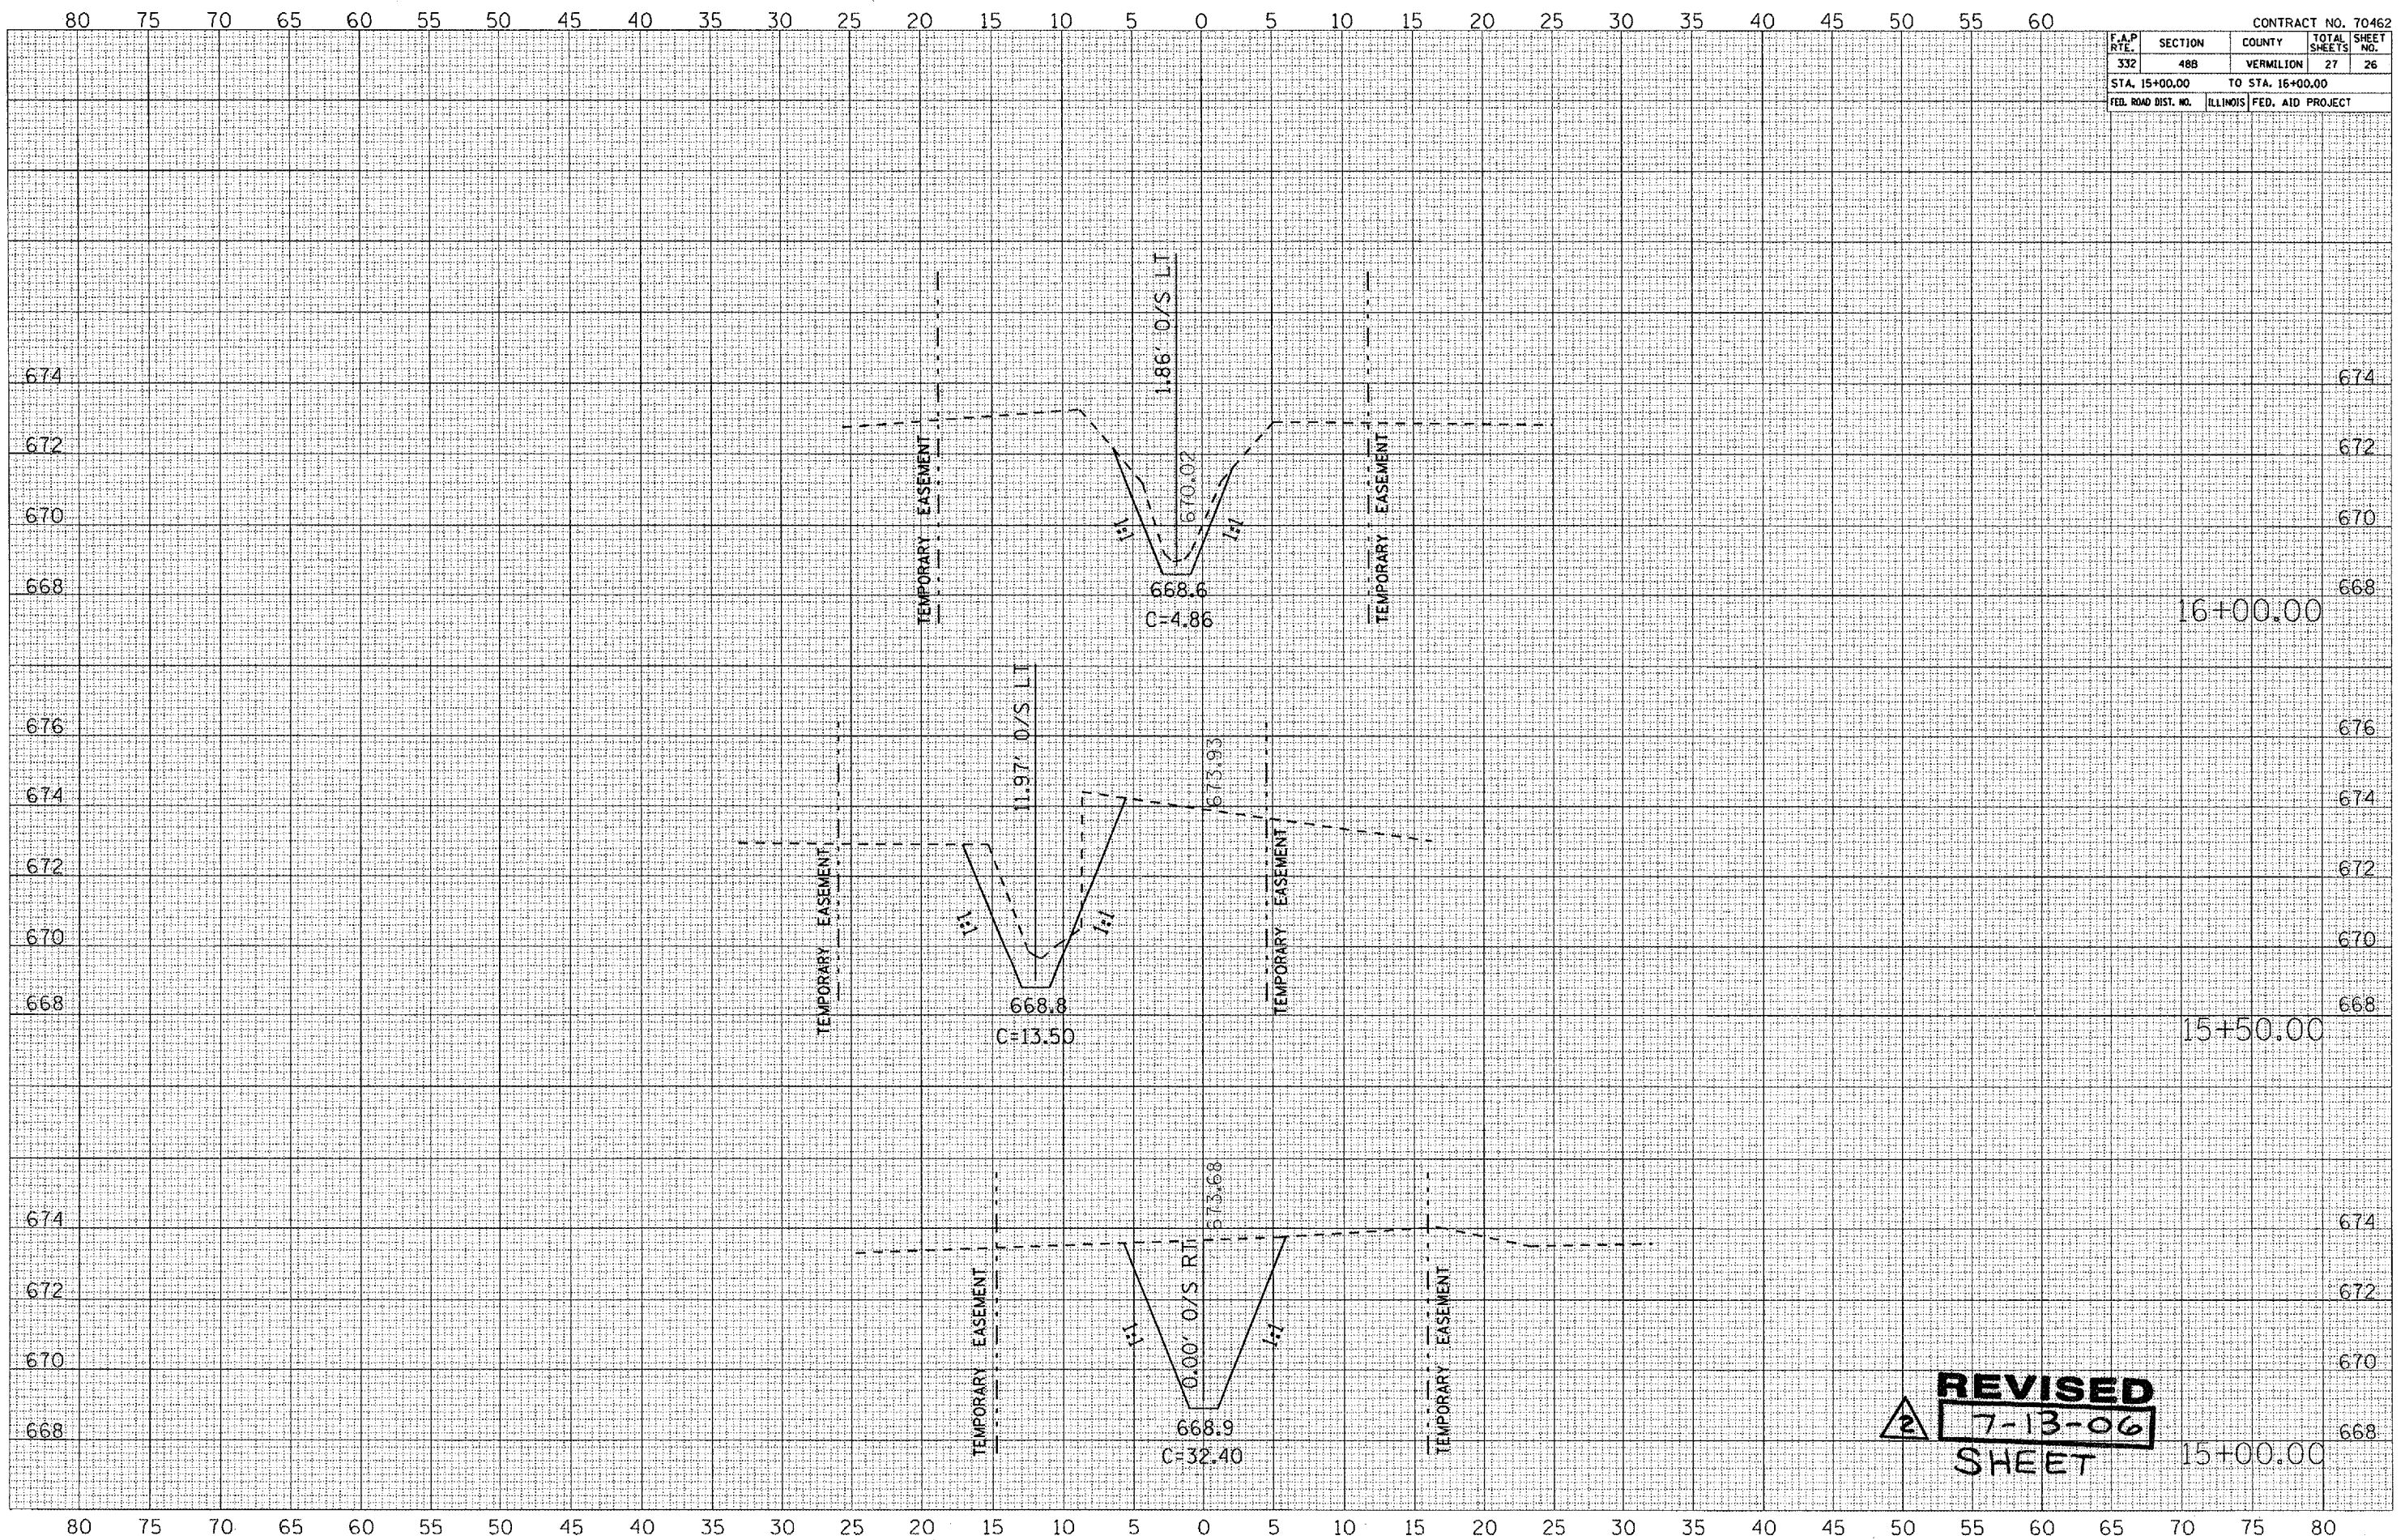

REVISED
 2 **7-13-06**
SHEET 15+00.00