


F.A.S. RTE.	SECTION	COUNTY	TOTAL SHEETS	SHEET NO.
500	*	VERMILION	18	6

(33,116 SPURRS-1
CONTRACT NO. 70556


EXISTING TYPICAL CROSS SECTION

STA 100+00.00 (AH) TO STA 139+00.00
STA 103+00.00 TO STA 166+00.00 PAVING OMISSION

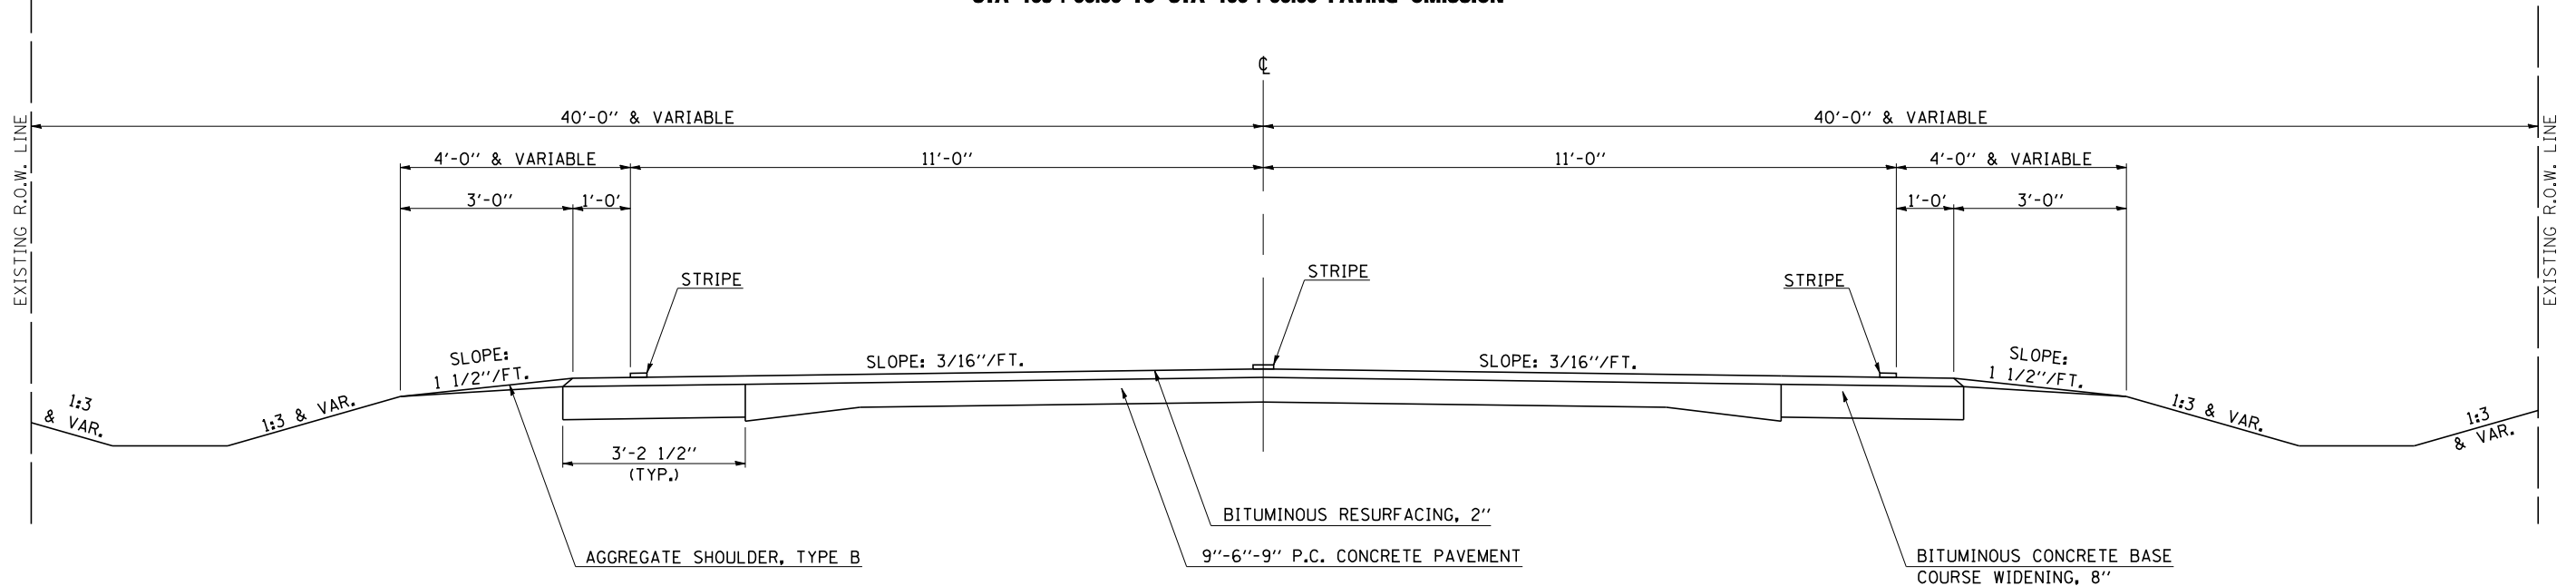

PROPOSED TYPICAL CROSS SECTION ②

① STA 100+00.00 (AH) TO STA 139+00.00 ③
STA 103+00.00 TO STA 166+00.00 PAVING OMISSION

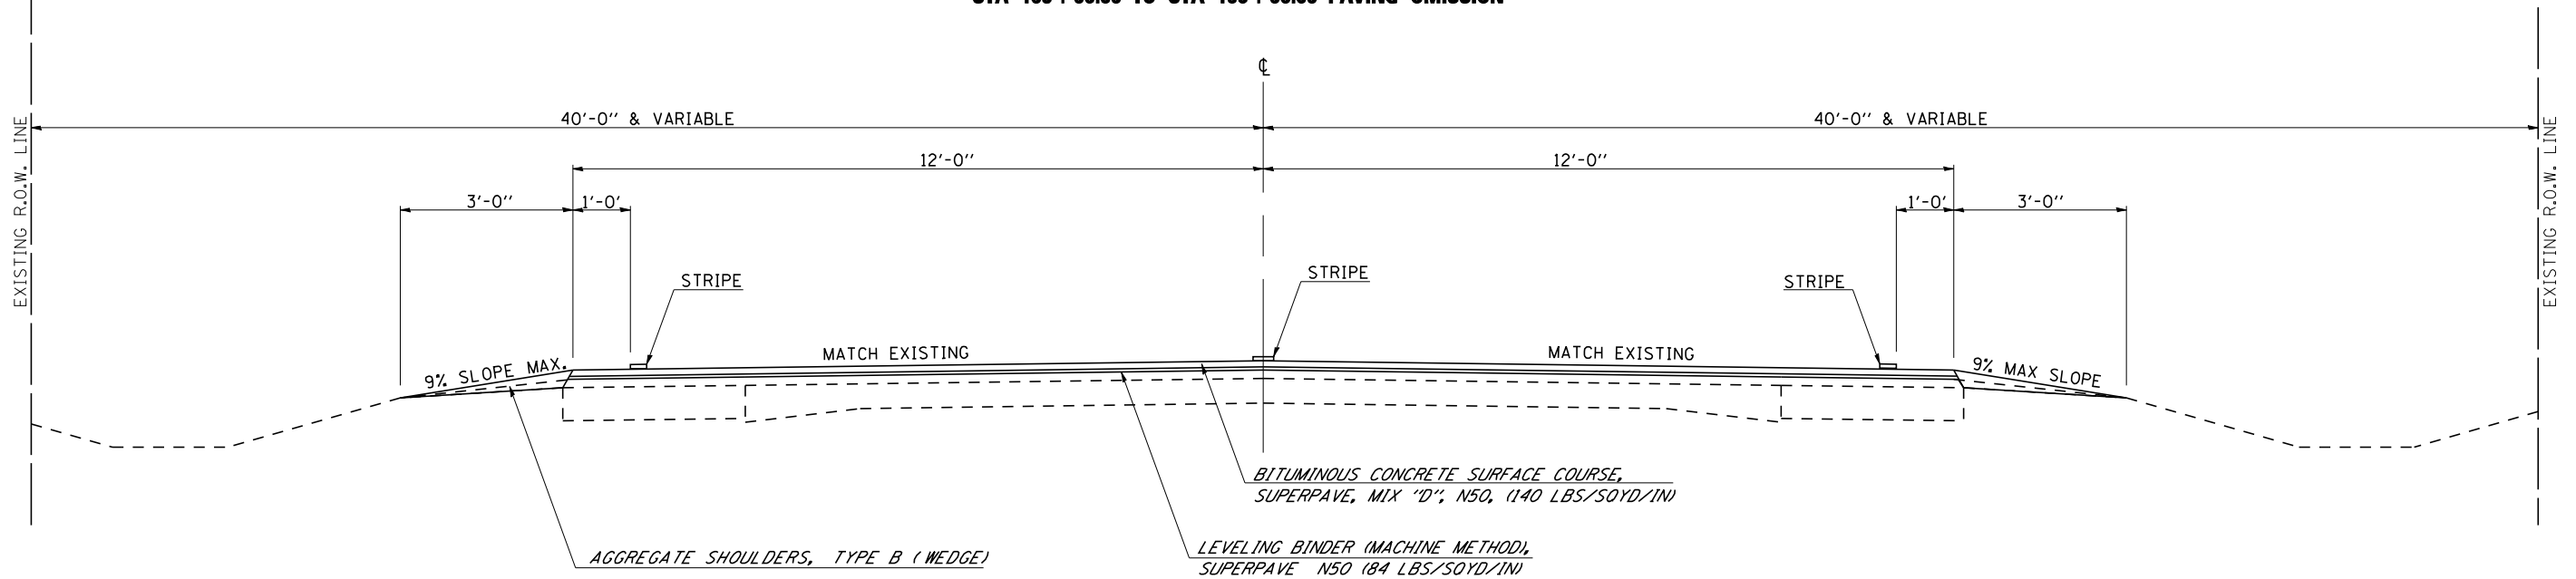

NOTE: ALL SIDEROADS, ENTRANCES, AND MAIL BOX TURN-OUTS SHALL BE CONSTRUCTED MONOLITHIC WITH THE SURFACE COURSE