


P.A. RTE.	SECTION	COUNTY	TOTAL SHEETS	SHEET NO.
*	**	***	310	54

STA. TO STA.


CONTRACT NO. 74155

- \* PARK ROADS
- \*\* SFWA PARK ROADS 2003-1
- \*\*\* MOULTRIE AND SHELBY

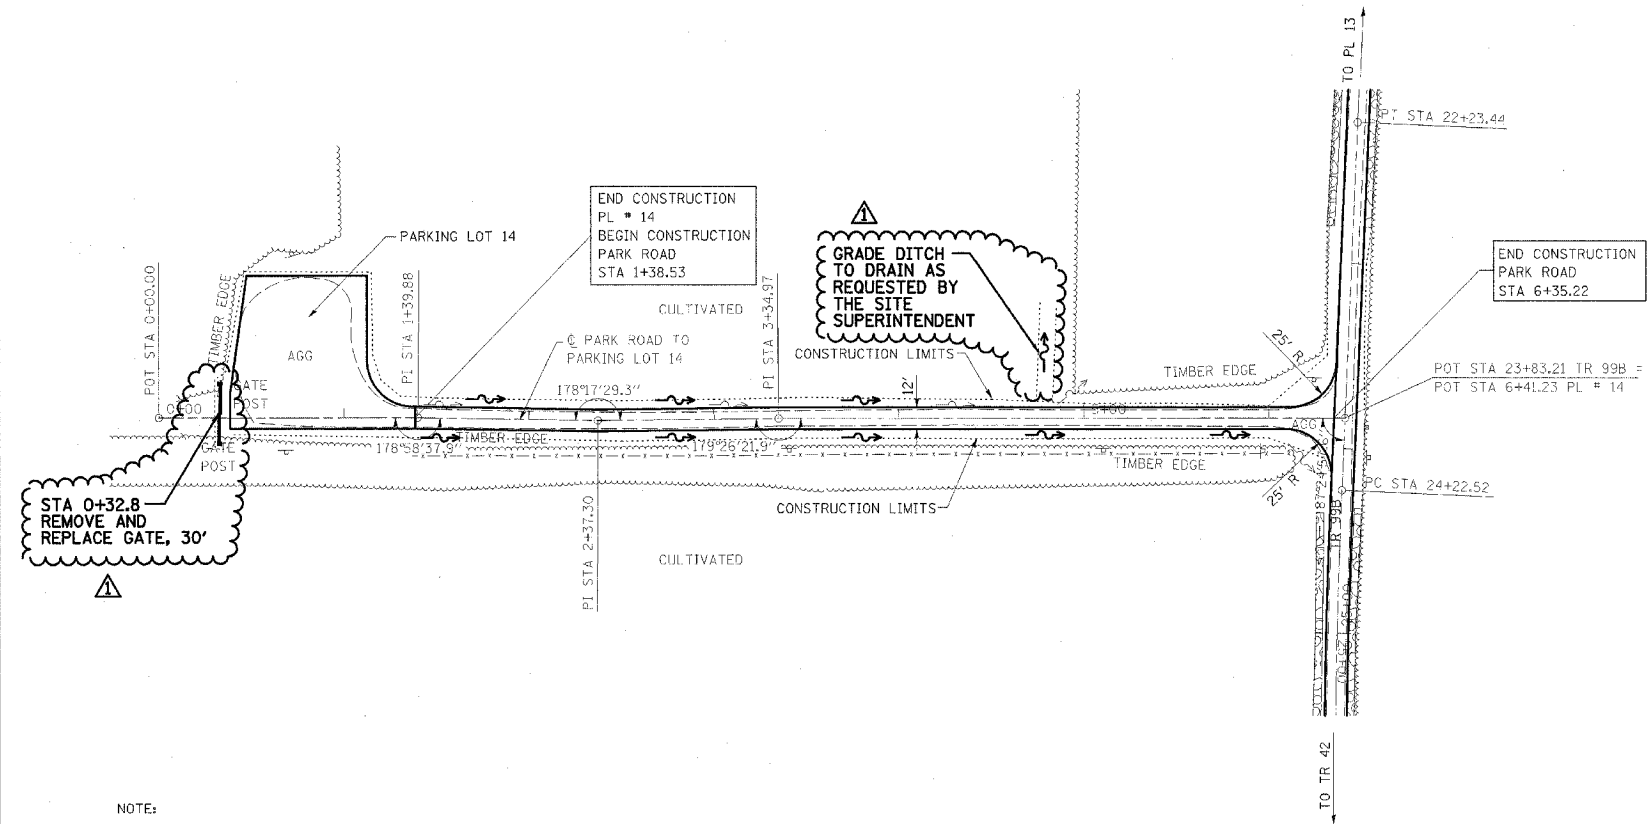

NOTE:  
 PARK ROAD  
 STA 1+38.53 TO STA 6+35.22  
 SURFACE IMPROVEMENTS,  
 ADD 3" AGGREGATE

△ - REVISED BY FGI 11/23/2005

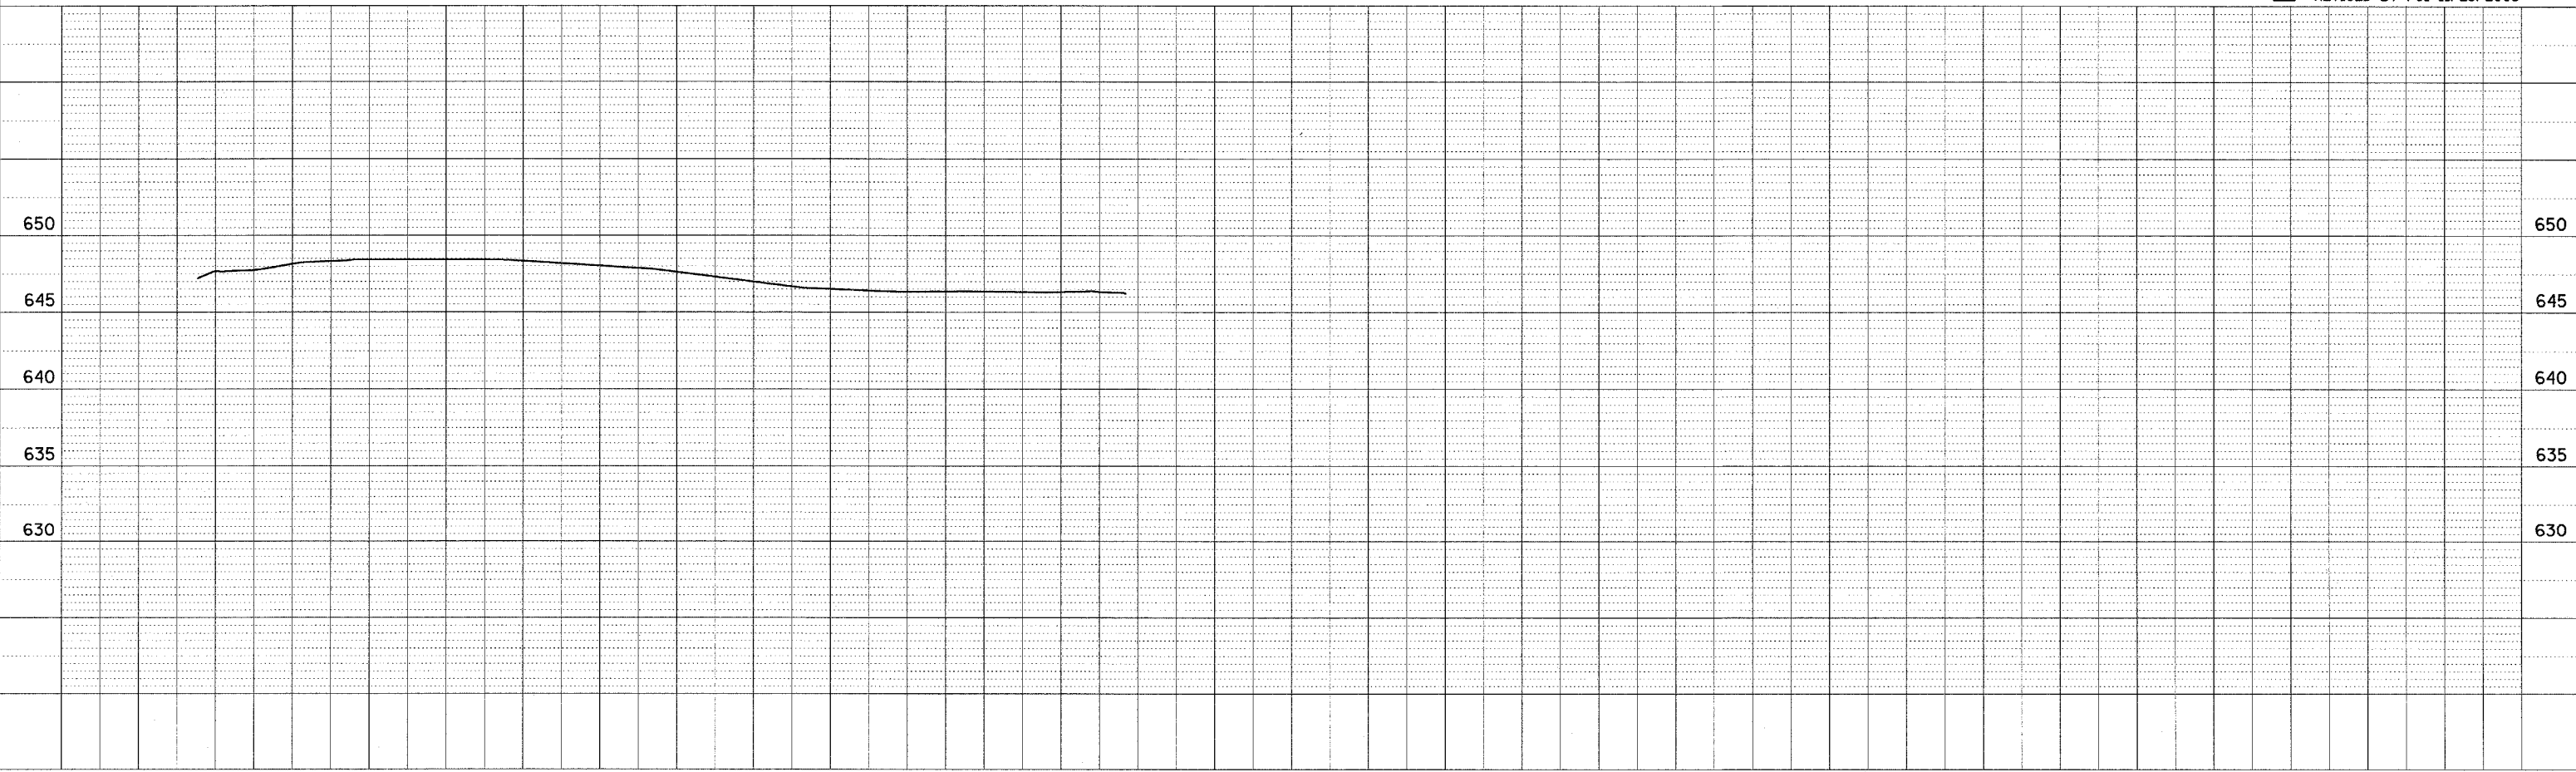

PLAN  
 CHECKED  
 PLOTTED  
 ALIGNED  
 CHECKED  
 CALC. FILE NAME  
 NO.

PROFILE  
 CHECKED  
 GRADES CHECKED  
 PLOTTED  
 STRUCTURE  
 DATE  
 NO.