

F.A. RTE.	SECTION	COUNTY	TOTAL SHEETS	SHEET NO.
*	**	***	310	75


CONTRACT NO. 74155

- * PARK ROADS
- ** SFWA PARK ROADS 2003-1
- *** MOULTRIE AND SHELBY


DATE	BY	REVISION

DATE	BY	REVISION

DATE	BY	REVISION

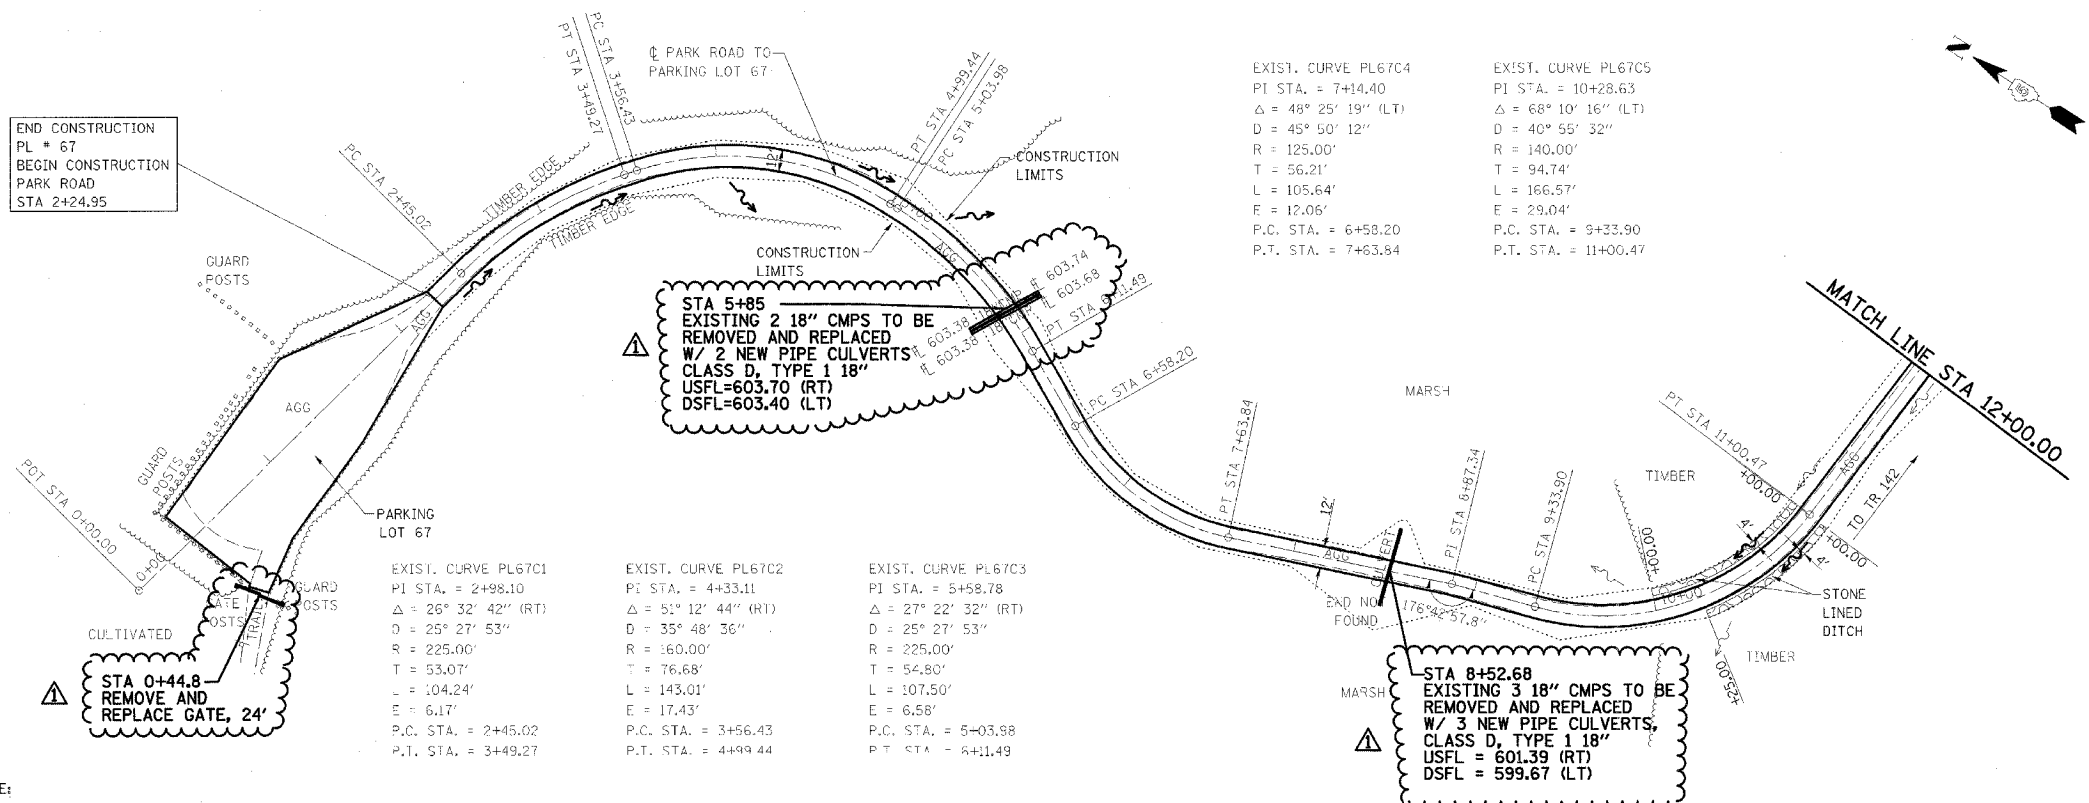

NOTE:
PARK ROAD
STA 2+24.95 TO STA 34+50.00
SURFACE IMPROVEMENTS,
ADD 3" AGGREGATE

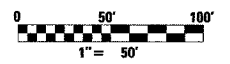

▲ - REVISED BY FGI 11/23/2005

