


F.A. RTE.	SECTION	COUNTY	TOTAL SHEETS	SHEET NO.
*	**	***	310	76

CONTRACT NO. 74155

- * PARK ROADS
- ** SFWA PARK ROADS 2003-1
- *** MOULTRIE AND SHELBY




EXIST. CURVE PL67C6
 PI STA. = 14+66.80
 $\Delta = 5^\circ 19' 23''$ (LT)
 $D = 2^\circ 17' 31''$
 $R = 2,500.00'$
 $T = 116.22'$
 $L = 232.27'$
 $E = 2.70'$
 P.C. STA. = 13+50.59
 P.T. STA. = 15+82.85

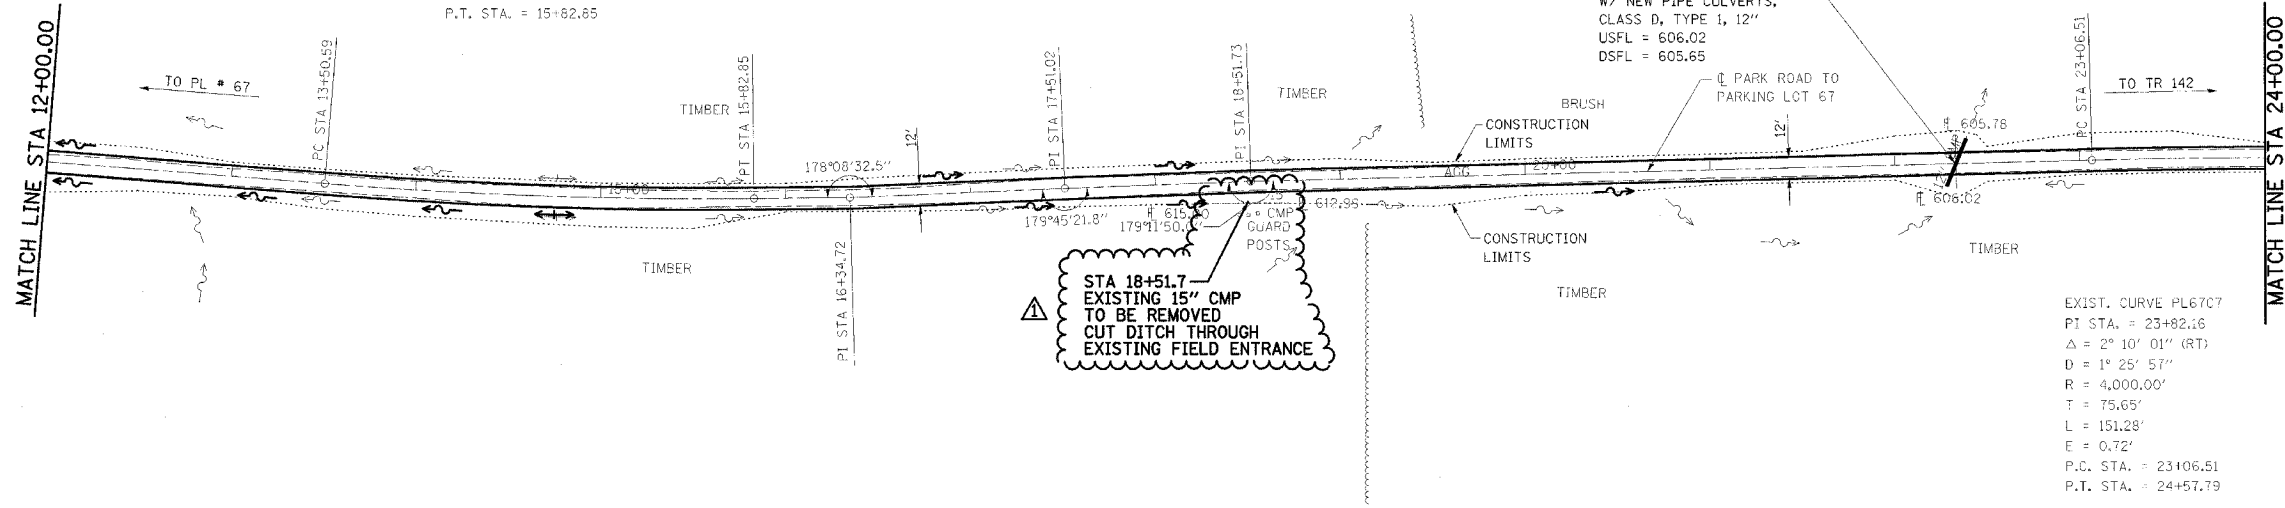

EXIST. CURVE PL67C7
 PI STA. = 23+82.16
 $\Delta = 2^\circ 10' 01''$ (RT)
 $R = 4,000.00'$
 $T = 75.65'$
 $L = 151.28'$
 $E = 0.72'$
 P.C. STA. = 23+06.51
 P.T. STA. = 24+57.79

NOTE:
 PARK ROAD
 STA 2+24.95 TO STA 34+50.00
 SURFACE IMPROVEMENTS,
 ADD 3" AGGREGATE

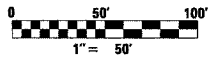

△ - REVISED BY FGI 11/23/2005

PLAN	DATE	BY
DESIGNED		
PLOTTED		
ALIGNED CHECKED		
NO. 1000		
NO. 1000		

PROFILE	DATE	BY
DESIGNED		
PLOTTED		
GRADES CHECKED		
NO. 1000		
NO. 1000		

