


| F.A. RTE. | SECTION | COUNTY | TOTAL SHEETS | SHEET NO. |
|-----------|---------|--------|--------------|-----------|
| * | ** | *** | 310 | 107 |


CONTRACT NO. 74155

- * PARK ROADS
- ** SFWA PARK ROADS 2003-1
- *** MOULTRIE AND SHELBY

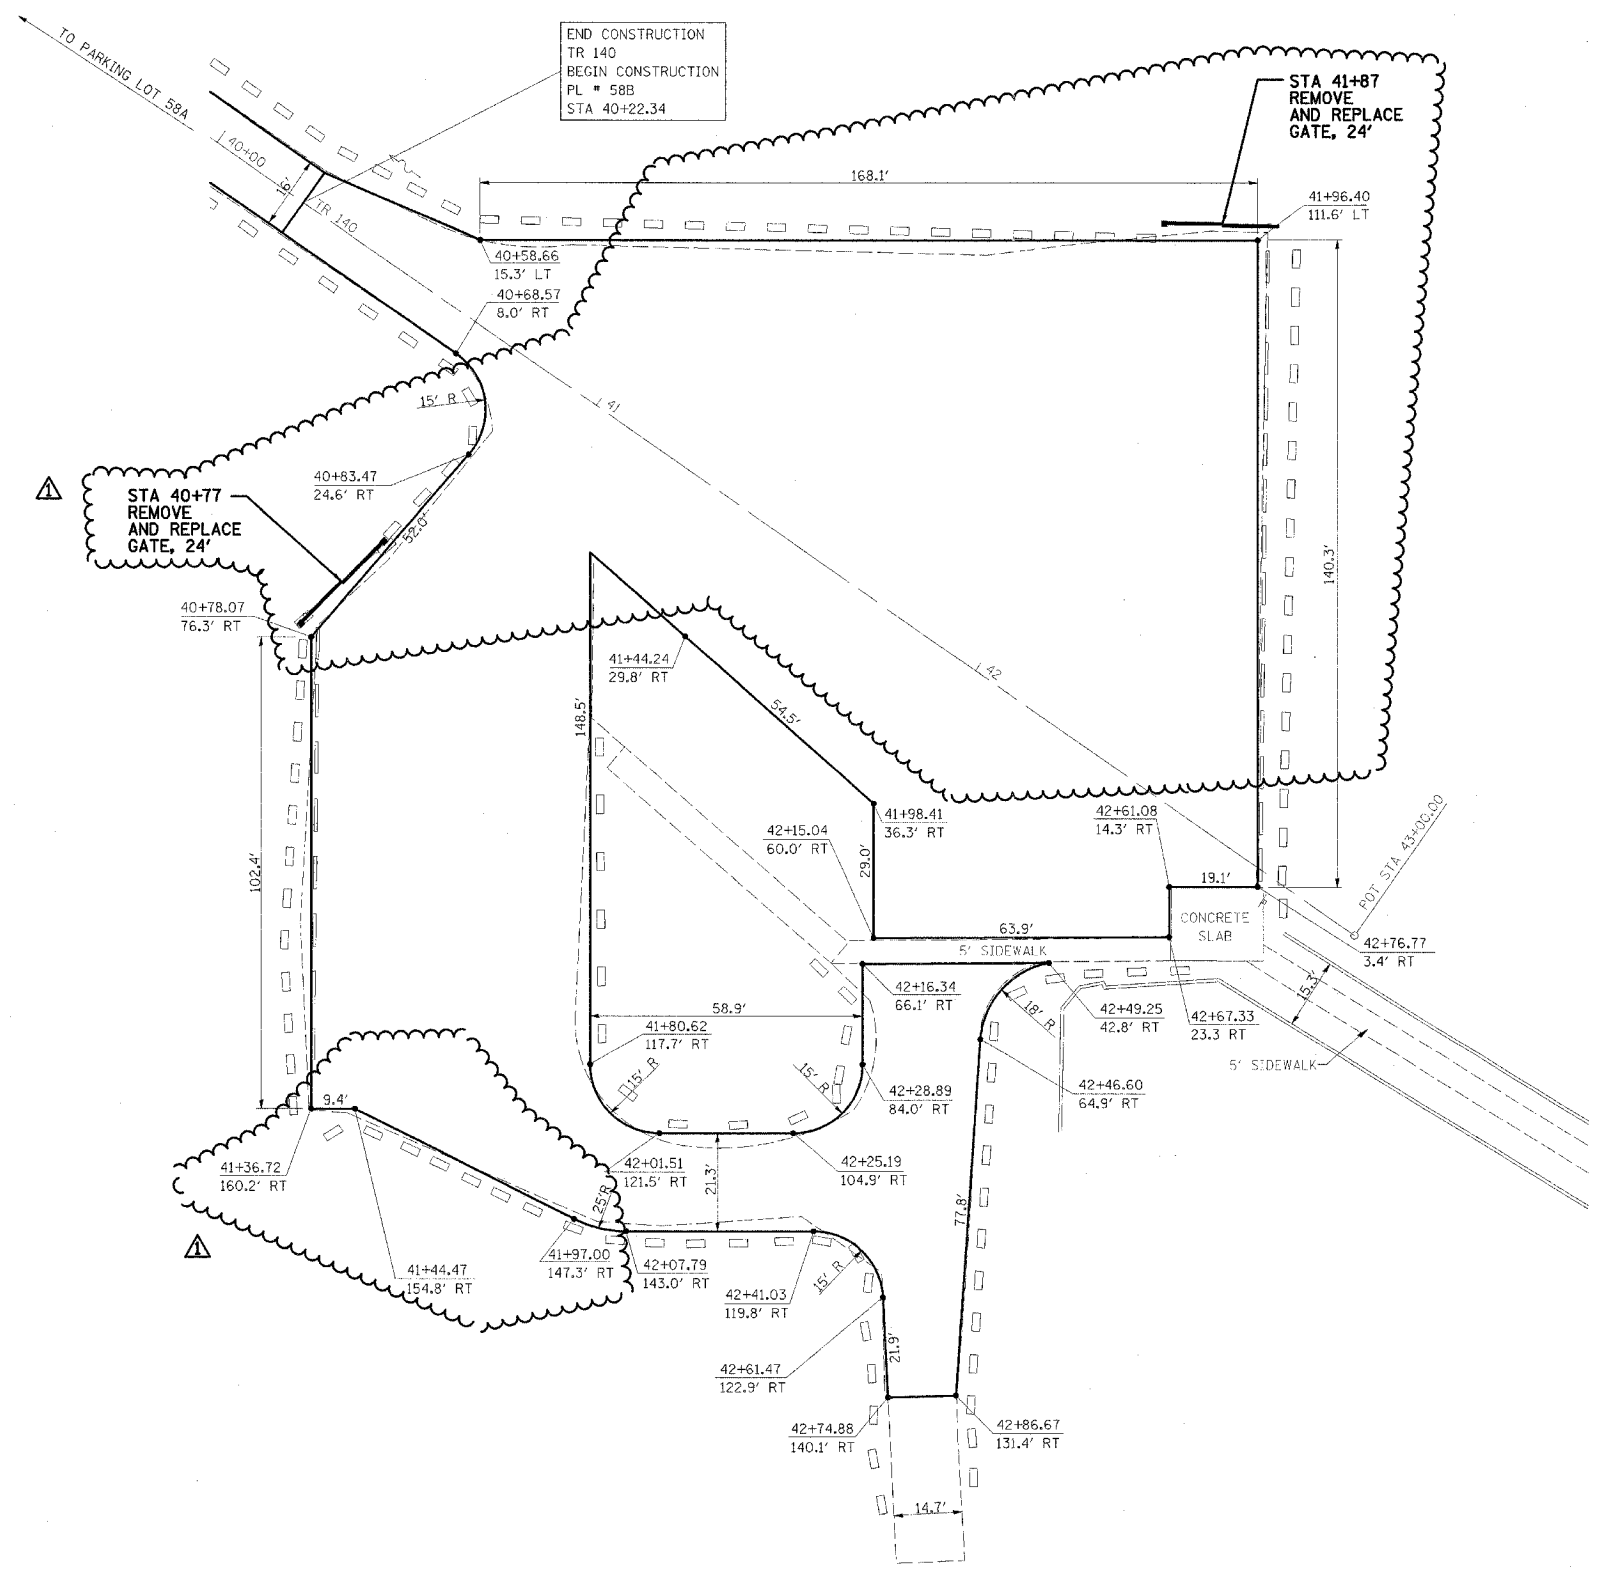

PARKING LOT 58B

NOTE:
 PARKING LOT 58B
 BEGIN STA 40+22.34
 SURFACE IMPROVEMENTS,
 ADD 3" AGGREGATE

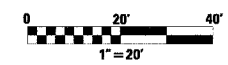

| REVISIONS | |
|-----------|------------|
| NAME | DATE |
| FGI | 11/23/2005 |
| | |
| | |
| | |
| | |
| | |
| | |

ILLINOIS DEPARTMENT OF TRANSPORTATION
KASKASKIA FISH & WILDLIFE UNIT
PARKING LOT PLAN
PARKING LOT 58b

SCALE: _____
 DATE _____

DRAWN BY BANDY
 CHECKED BY STEUART