


5/19/2006  
 c:\projc-1s\74161d\03406pa.dgn

CONTRACT NO. 74161				
F.A.P. RTE.	SECTION	COUNTY	TOTAL SHEETS	SHEET NO.
116	.	RICHLAND	43	12
STA.	TO STA.			
FED. ROAD DIST. NO.	ILLINOIS	FED. AID PROJECT		
• (123Z, 124Z)TS-2,RS-3				

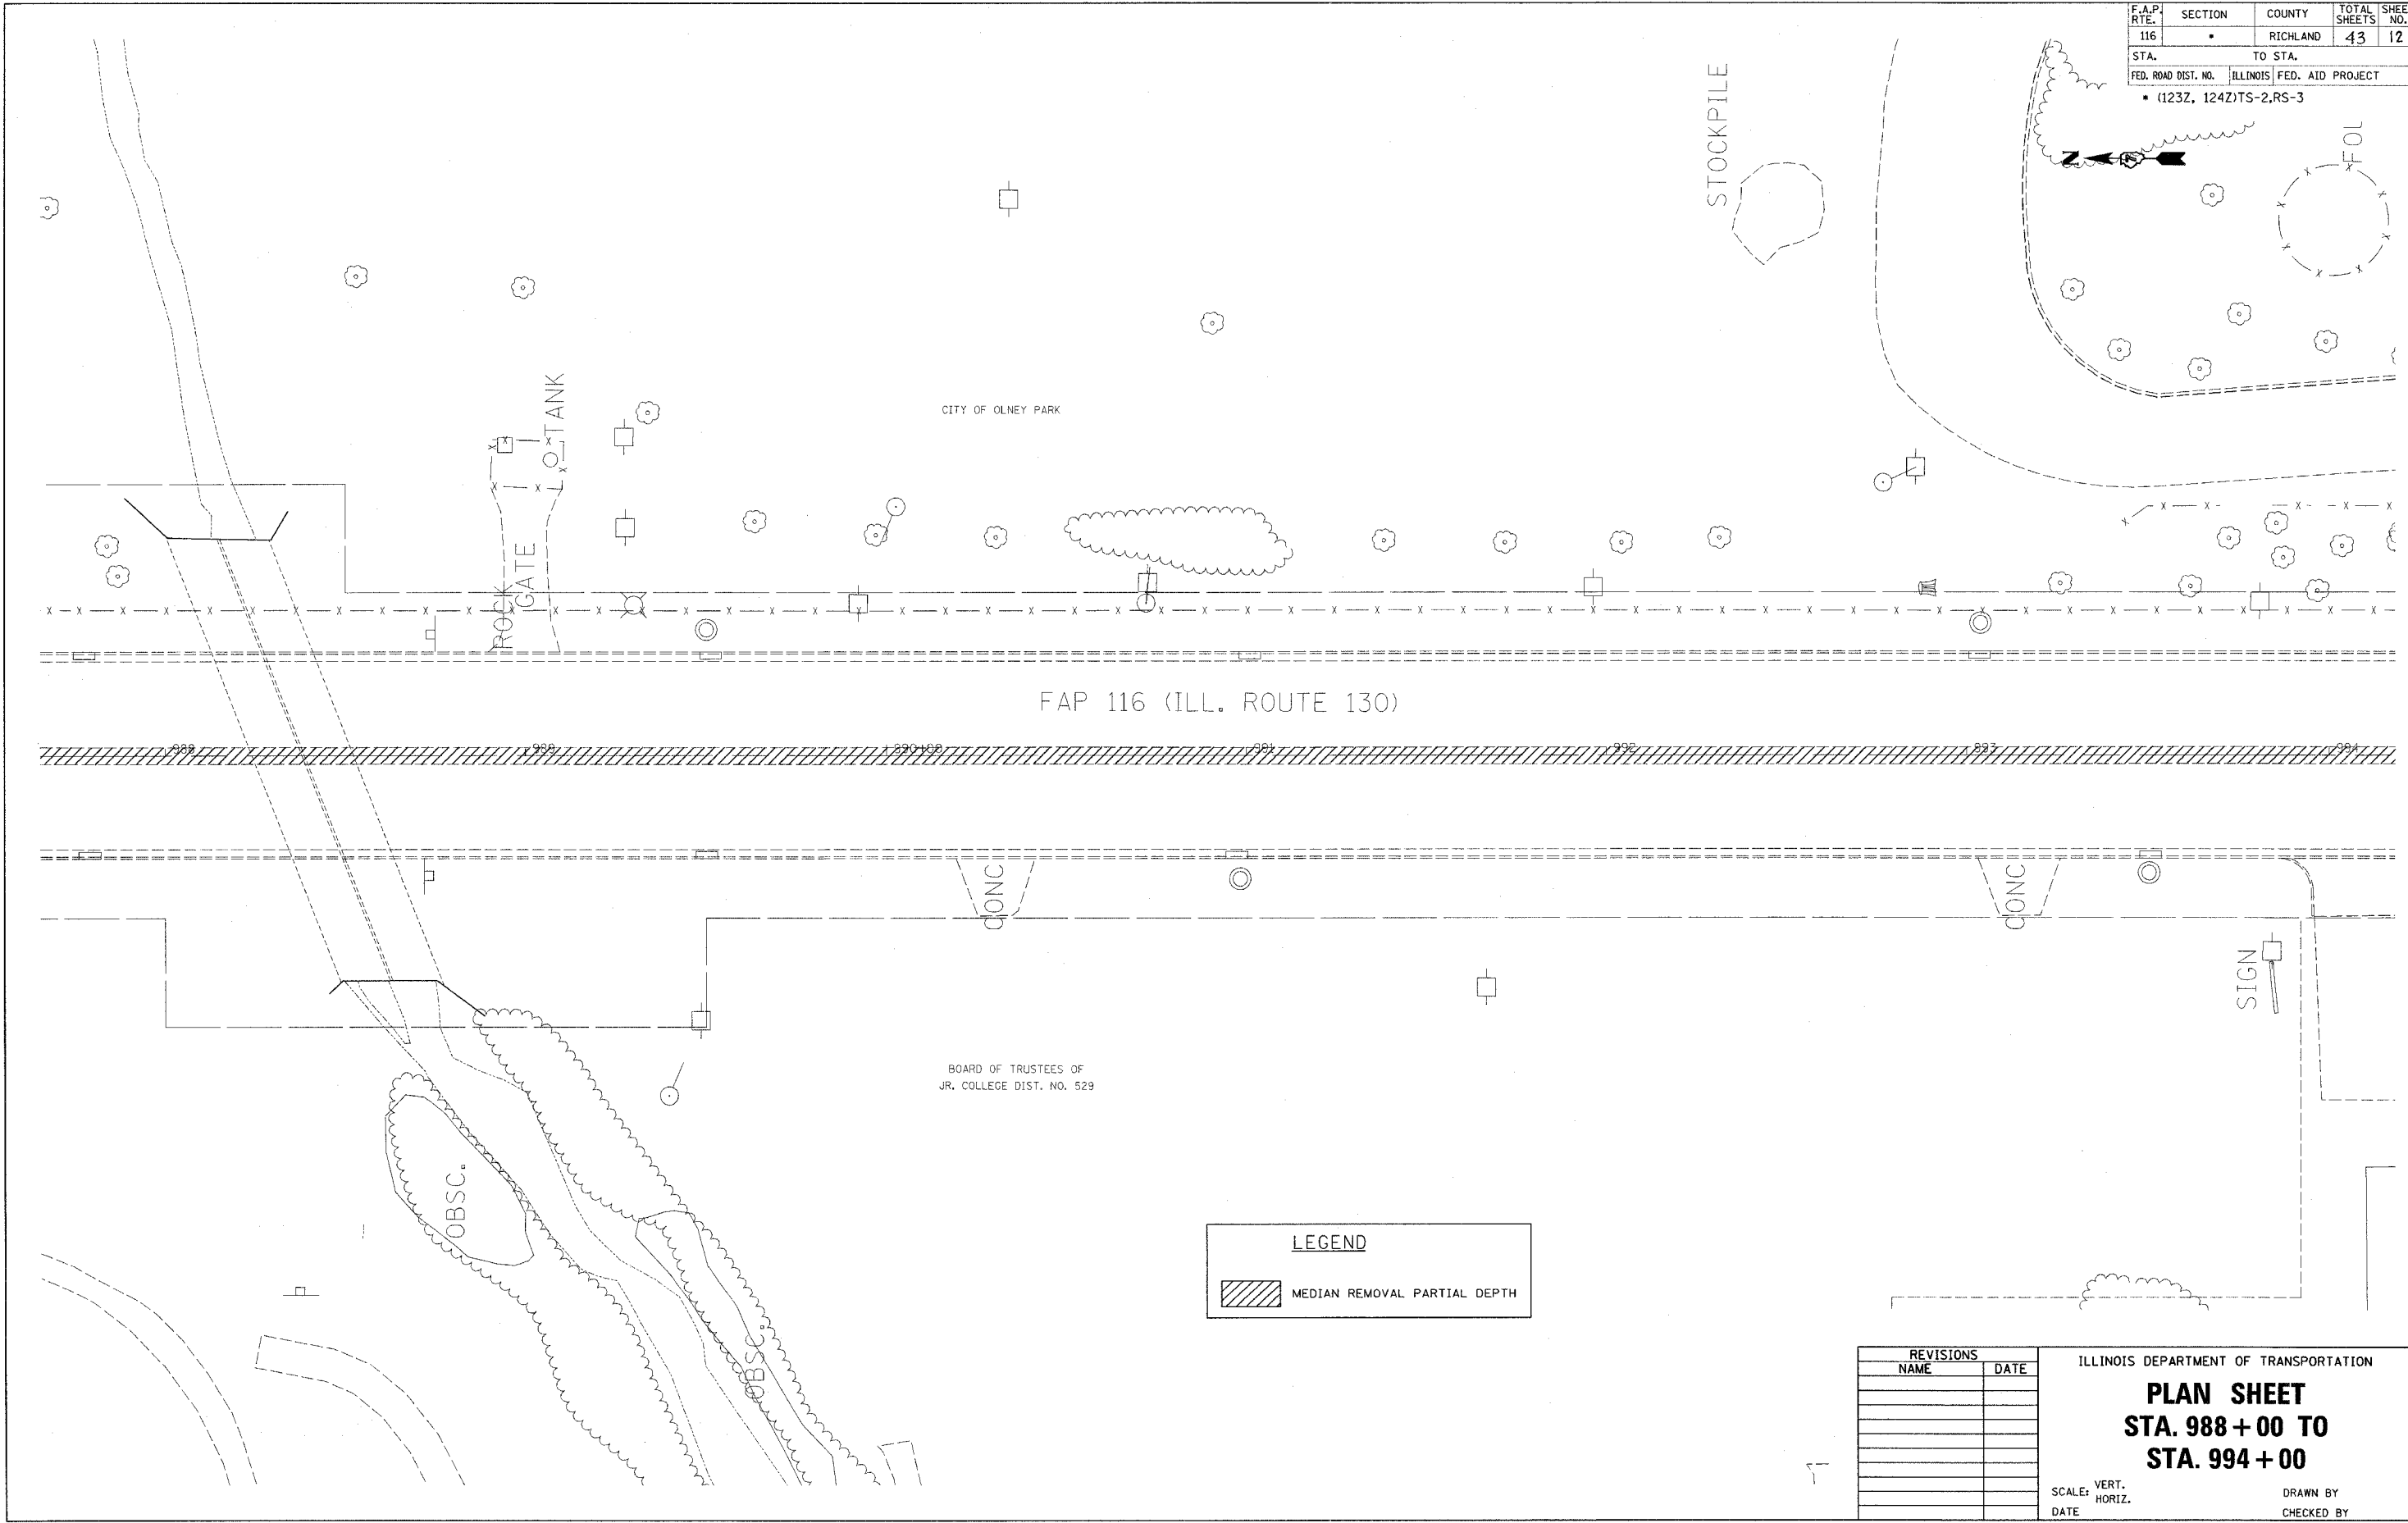

LEGEND	
	MEDIAN REMOVAL PARTIAL DEPTH

REVISIONS	
NAME	DATE

ILLINOIS DEPARTMENT OF TRANSPORTATION  
**PLAN SHEET**  
**STA. 988 + 00 TO**  
**STA. 994 + 00**  
 SCALE: VERT. \_\_\_\_\_  
 HORIZ. \_\_\_\_\_  
 DATE \_\_\_\_\_ DRAWN BY \_\_\_\_\_  
 CHECKED BY \_\_\_\_\_

PLOT DATE = 5/19/2006  
 PLOT SCALE = AS SHOWN  
 USER NAME = dmspratt