


5/19/2006  
 c:\projc\_1s\74161d\03406pa.dgn

CONTRACT NO. 74161

F.A.P. RTE.	SECTION	COUNTY	TOTAL SHEETS	SHEET NO.
116		RICHLAND	43	15
STA.	TO STA.			
FED. ROAD DIST. NO. ILLINOIS FED. AID PROJECT				
• (123Z, 124Z)TS-2,RS-3				

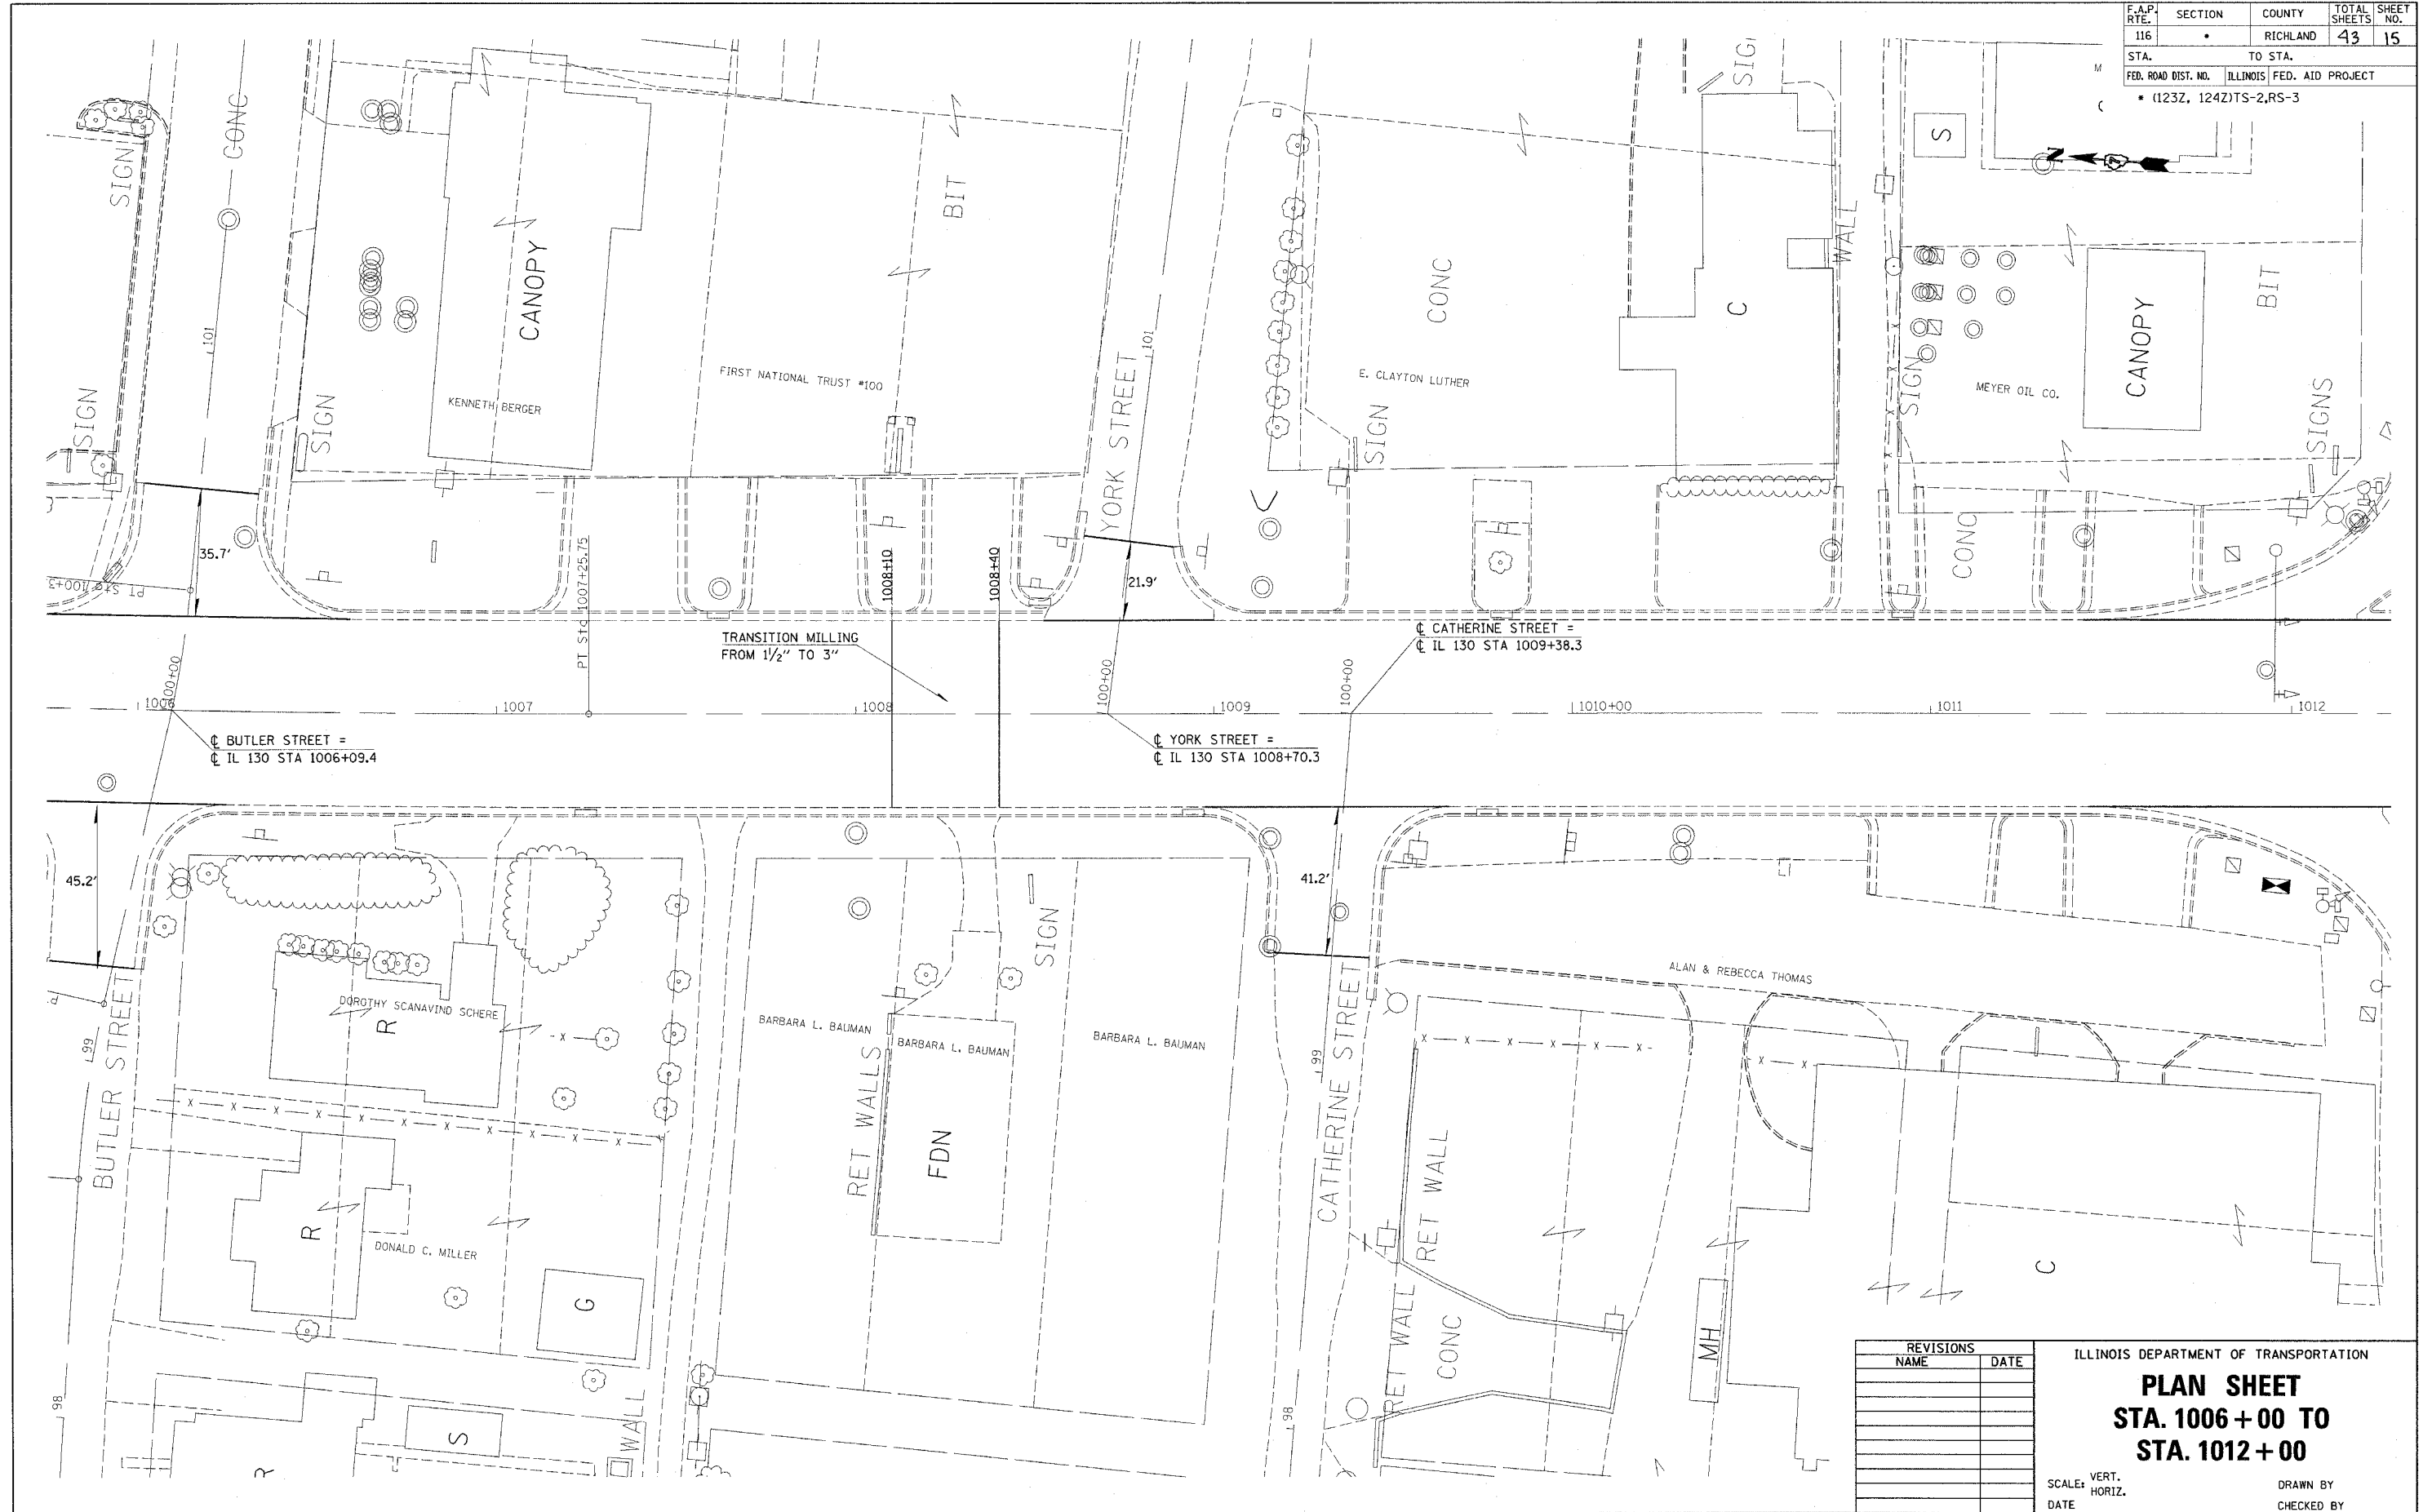

PLOT DATE = 5/19/2006  
 FILE NAME = 03406pa.dgn  
 PLOT SCALE = 1/8" = 1'-0"  
 USER NAME = district

REVISIONS	
NAME	DATE

ILLINOIS DEPARTMENT OF TRANSPORTATION  
**PLAN SHEET**  
**STA. 1006 + 00 TO**  
**STA. 1012 + 00**  
 SCALE: VERT. DATE  
 HORIZ. DRAWN BY CHECKED BY