


5/19/2006
 c:\projec-its\74161\d\03406pa.dgn

CONTRACT NO. 74161

F.A.P. RTE.	SECTION	COUNTY	TOTAL SHEETS	SHEET NO.
116	.	RICHLAND	43	22
STA.		TO STA.		
FED. ROAD DIST. NO.		ILLINOIS FED. AID PROJECT		
• (123Z, 124Z)TS-2,RS-3				

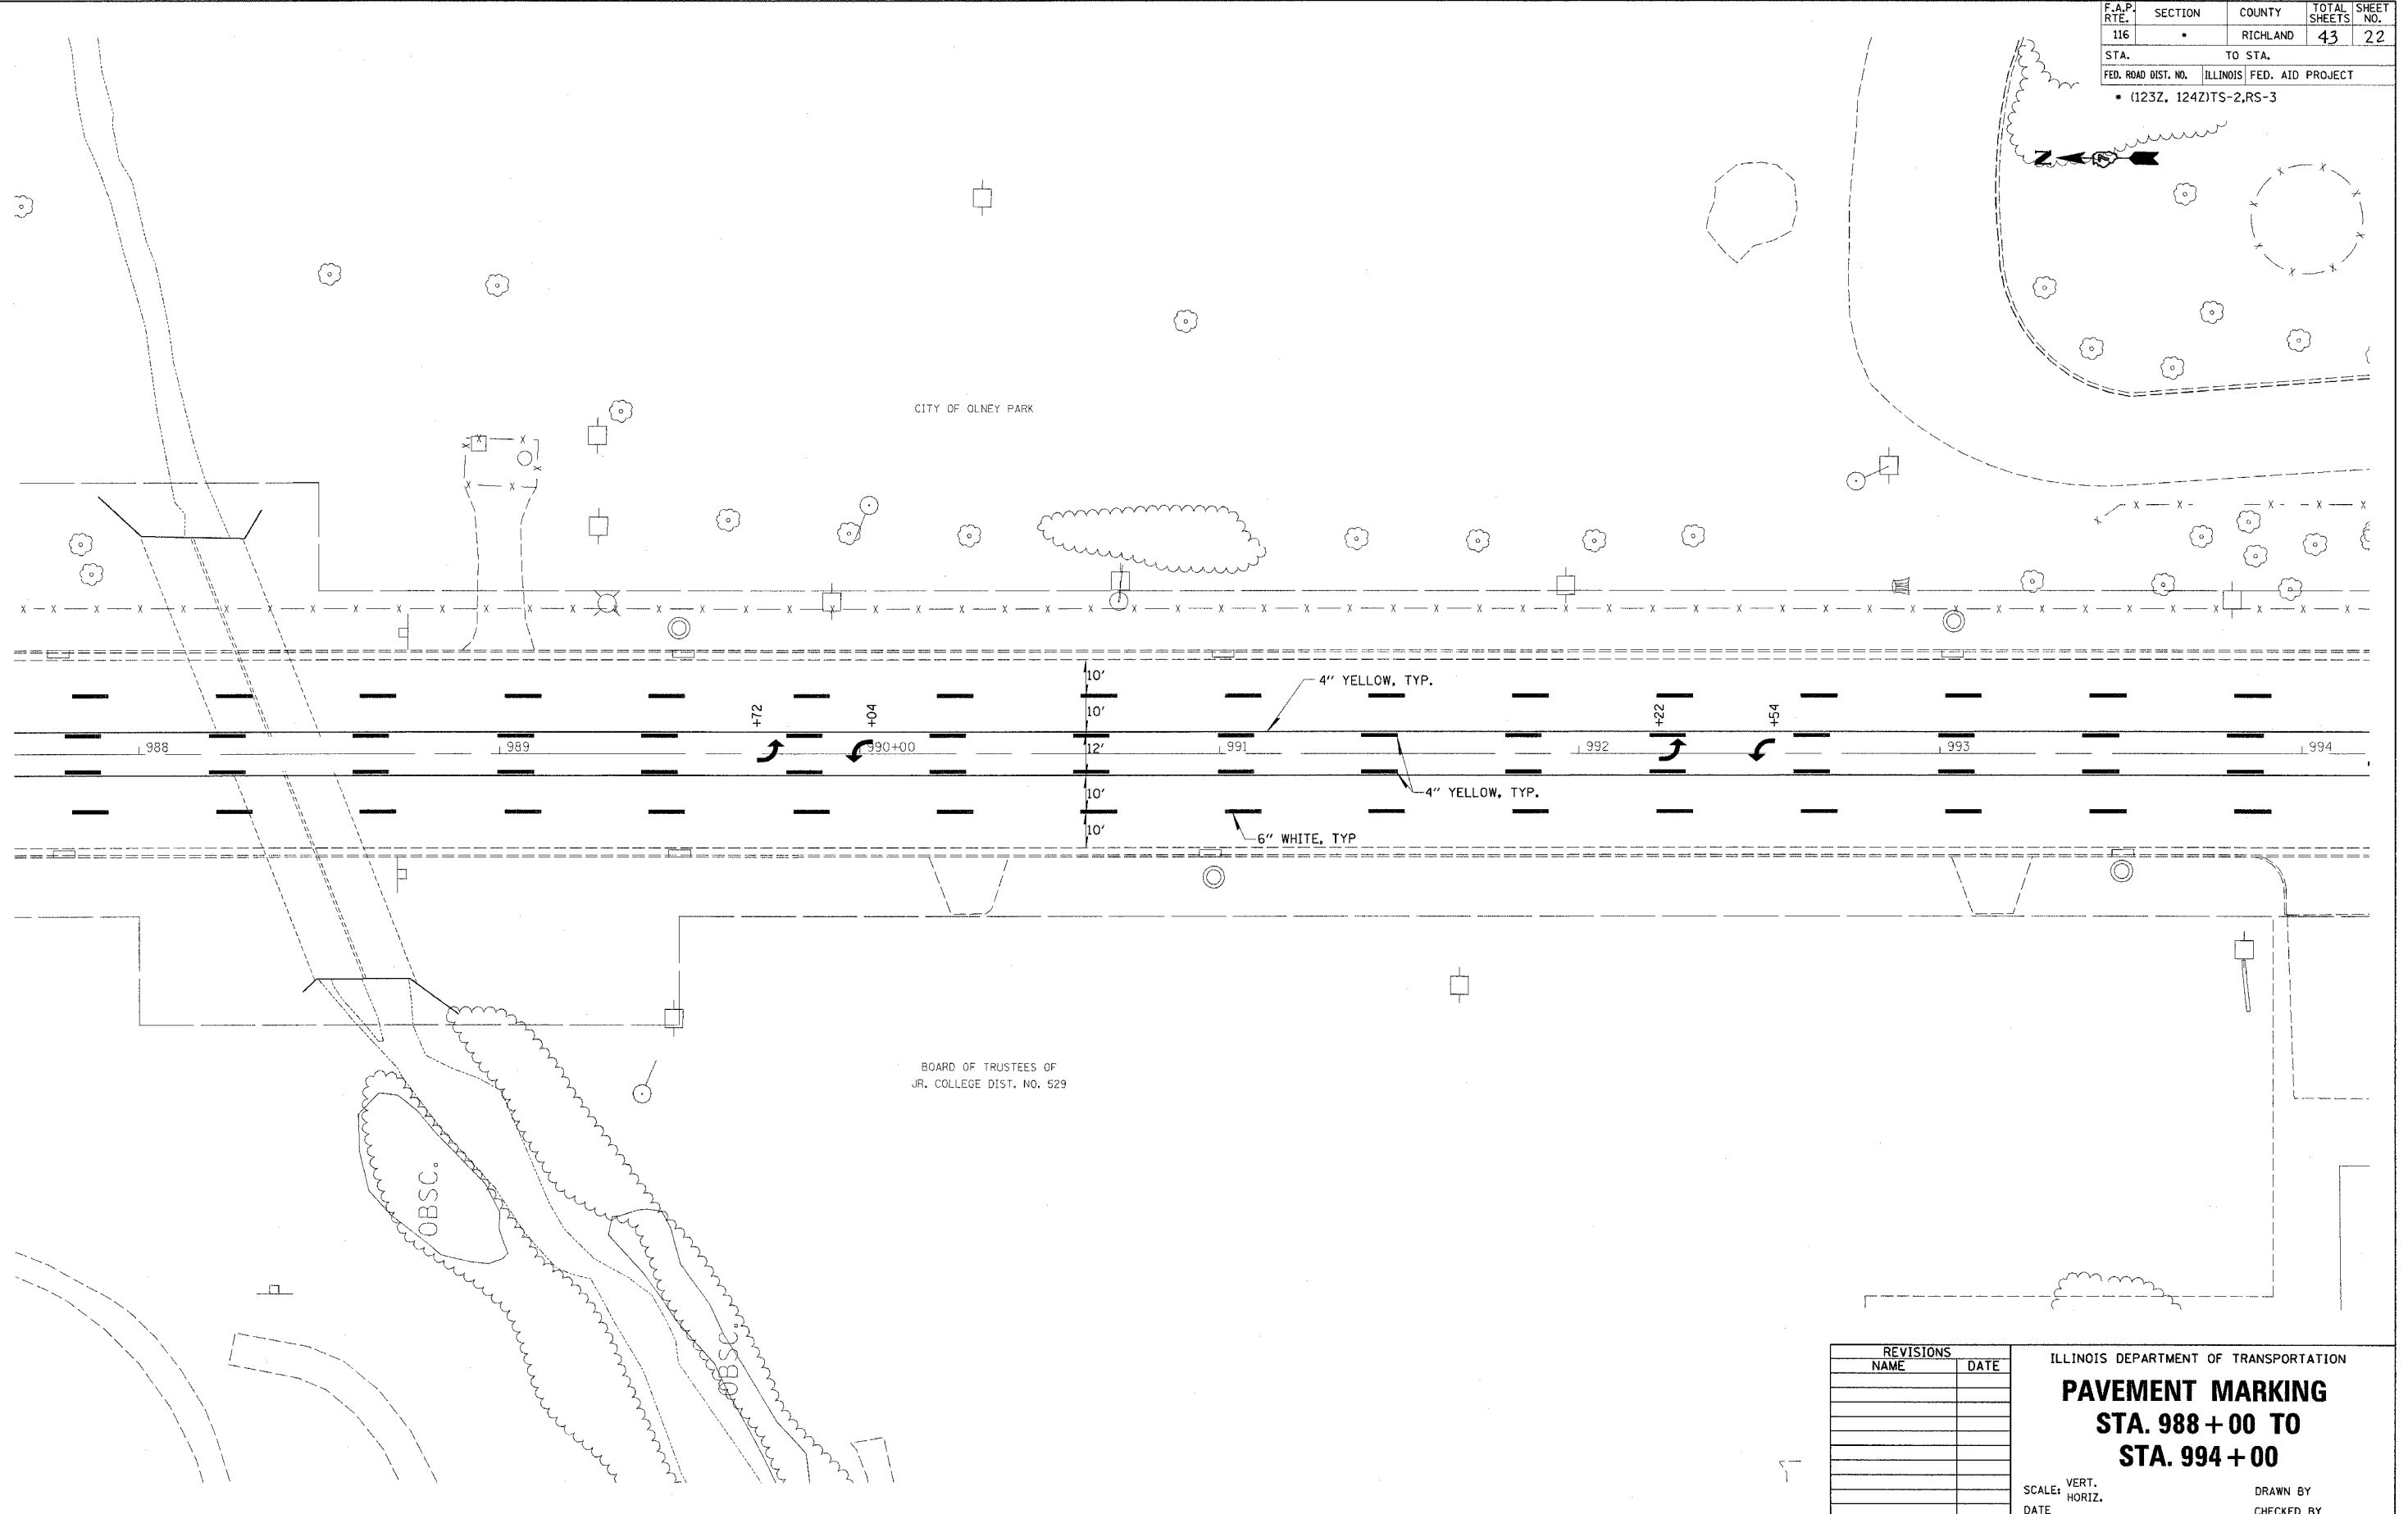

PLOT DATE = 5/17/2006
 PLOT SCALE = 850/850
 USER NAME = dharsh

REVISIONS	
NAME	DATE

ILLINOIS DEPARTMENT OF TRANSPORTATION
PAVEMENT MARKING
STA. 988 + 00 TO
STA. 994 + 00
 SCALE: VERT. DATE
 HORIZ. DRAWN BY
 CHECKED BY