


F.A.P. RTE.	SECTION	COUNTY	TOTAL SHEETS	SHEET NO.
116		RICHLAND	43	36
STA. 116		TO STA.		
FED. ROAD DIST. NO. ILLINOIS FED. AID PROJECT				
• (123Z, 124Z)TS-2,RS-3				

5/19/2006
c:\projc_1s\74161\1d\03406pa.dgn

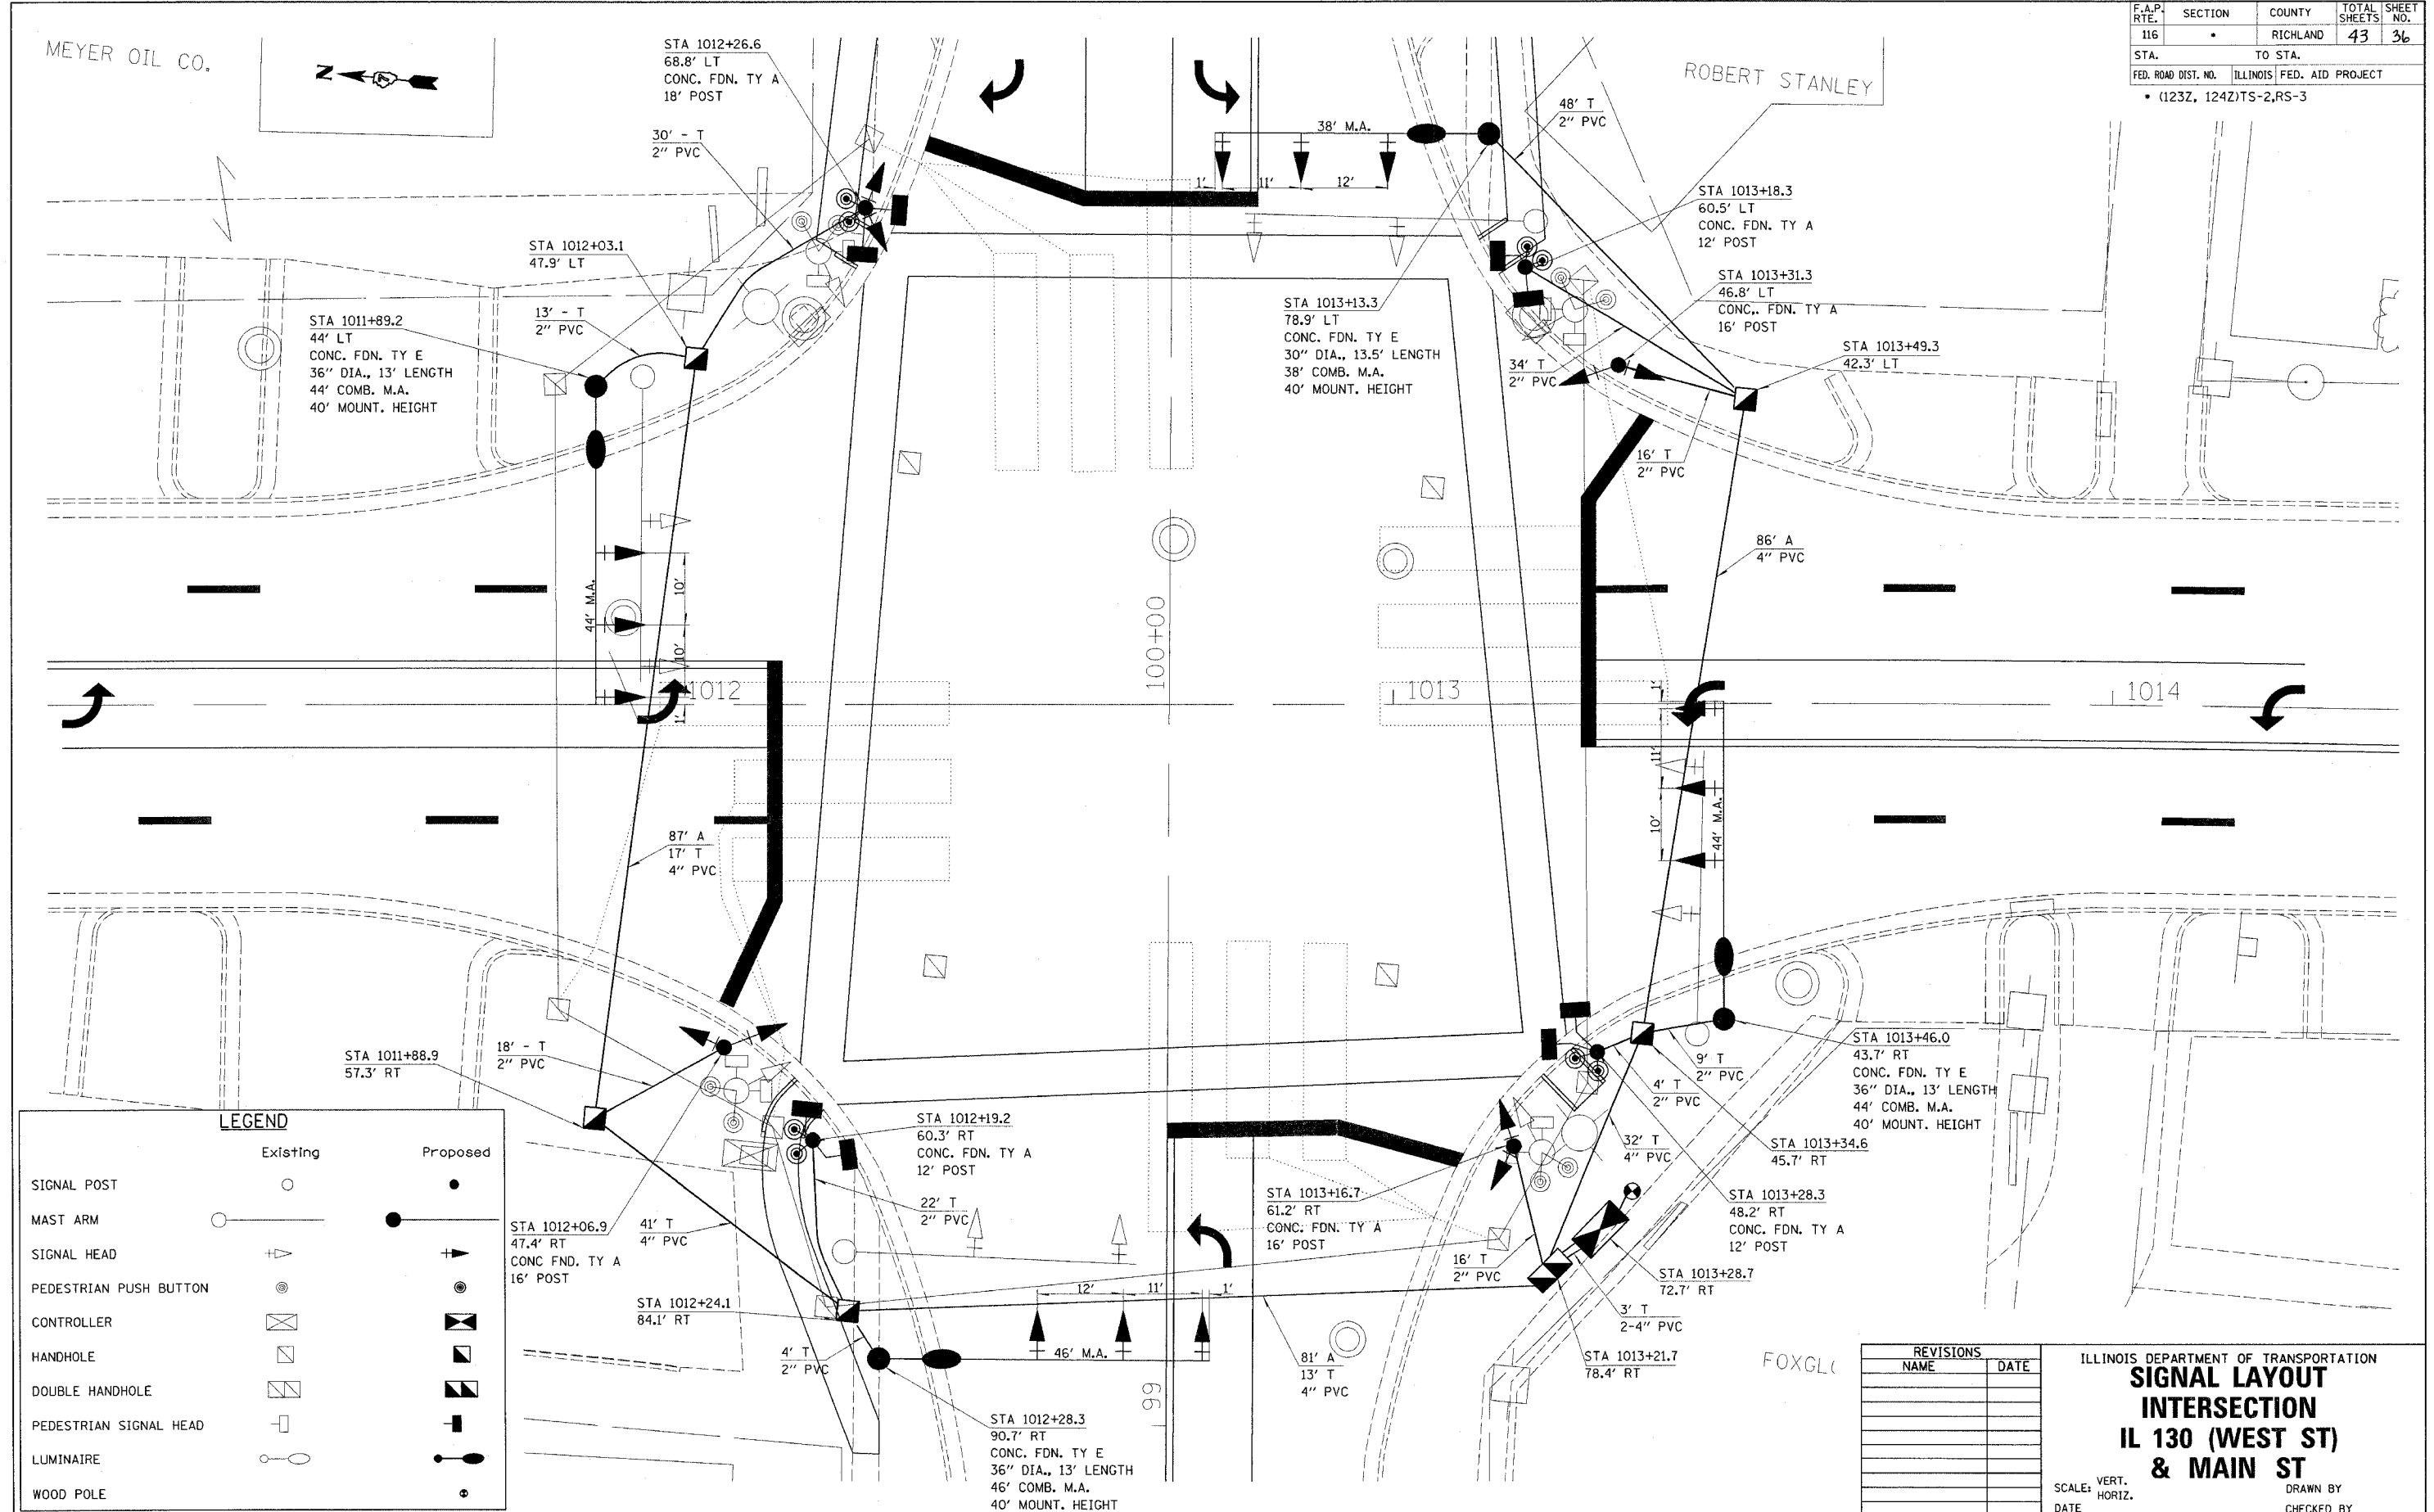

5/19/2006
FILE NAME = 03406pa.dgn
PLOT SCALE = 1/4"=1'-0"
USER NAME = district

REVISIONS	
NAME	DATE

ILLINOIS DEPARTMENT OF TRANSPORTATION
SIGNAL LAYOUT INTERSECTION
IL 130 (WEST ST) & MAIN ST

SCALE: VERT. DATE
HORIZ. DATE

DRAWN BY
CHECKED BY