


5/19/2006  
c:\projects\74161d\03406pa.dgn

CONTRACT NO. 74161

F.A.P. RTE.	SECTION	COUNTY	TOTAL SHEETS	SHEET NO.
116		RICHLAND	43	37
STA.		TO STA.		
FED. ROAD DIST. NO.		ILLINOIS FED. AID PROJECT		
• (123Z, 124Z)TS-2,RS-3				

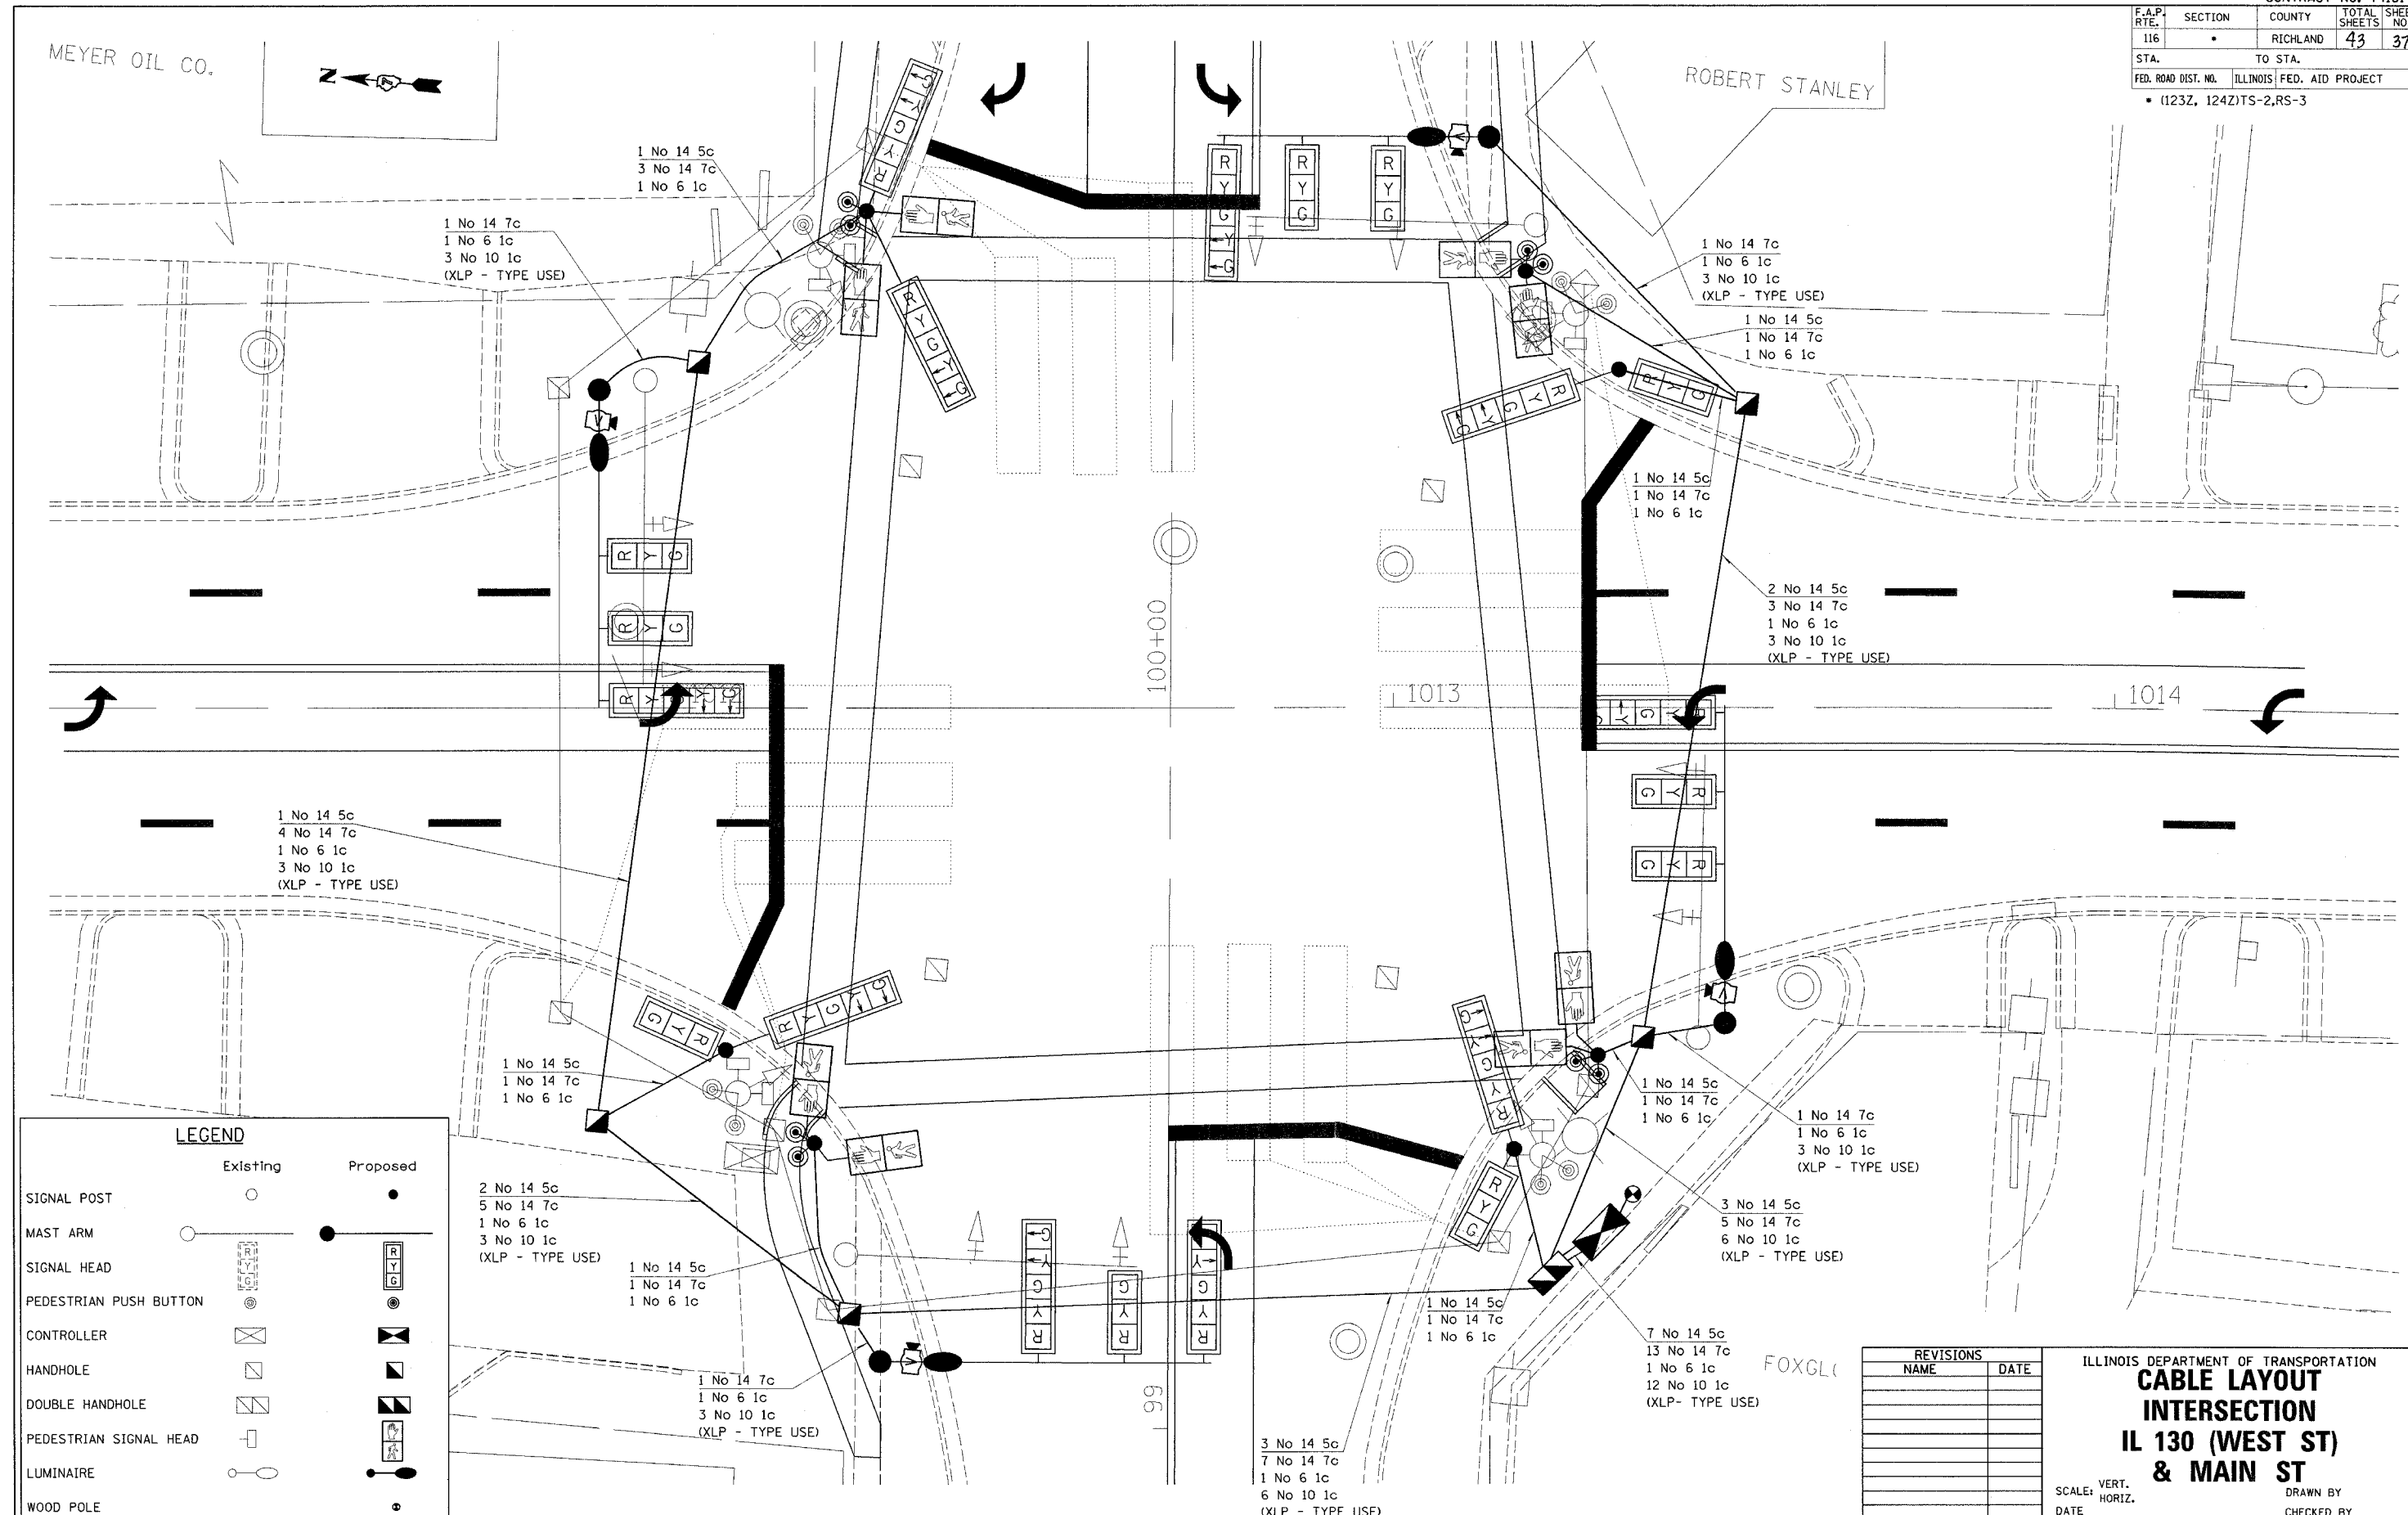

LEGEND		
Existing	Proposed	
SIGNAL POST	○	●
MAST ARM	○	●
SIGNAL HEAD	[Symbol]	[Symbol]
PEDESTRIAN PUSH BUTTON	[Symbol]	[Symbol]
CONTROLLER	[Symbol]	[Symbol]
HANDHOLE	[Symbol]	[Symbol]
DOUBLE HANDHOLE	[Symbol]	[Symbol]
PEDESTRIAN SIGNAL HEAD	[Symbol]	[Symbol]
LUMINAIRE	[Symbol]	[Symbol]
WOOD POLE	[Symbol]	[Symbol]

REVISIONS	
NAME	DATE

ILLINOIS DEPARTMENT OF TRANSPORTATION  
**CABLE LAYOUT INTERSECTION**  
**IL 130 (WEST ST) & MAIN ST**  
 SCALE: VERT. \_\_\_\_\_  
 DATE: \_\_\_\_\_ HORIZ. \_\_\_\_\_  
 DRAWN BY: \_\_\_\_\_  
 CHECKED BY: \_\_\_\_\_

PLOT DATE = 5/19/2006  
 PLOT SCALE = 1"=40'  
 USER NAME = district