



F.A.P. RTE.	SECTION	COUNTY	TOTAL SHEETS	SHEET NO.
600	34RS-2	MADISON	39	8
STA. _____		TO STA. _____		
FED. ROAD DIST. NO. _____		ILLINOIS	FED. AID PROJECT	

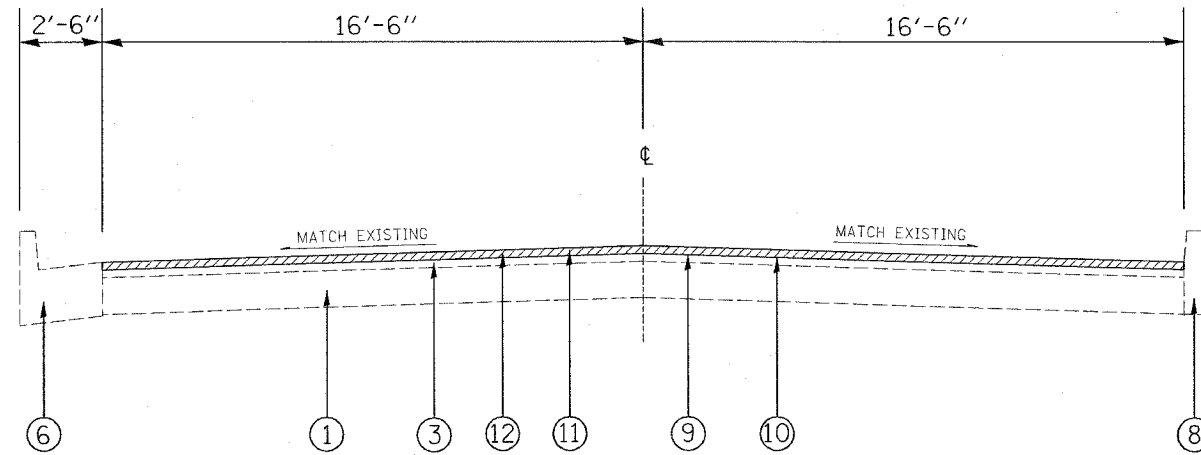

TYPICAL SECTION
STA 997+88.50 TO STA 999+36.00

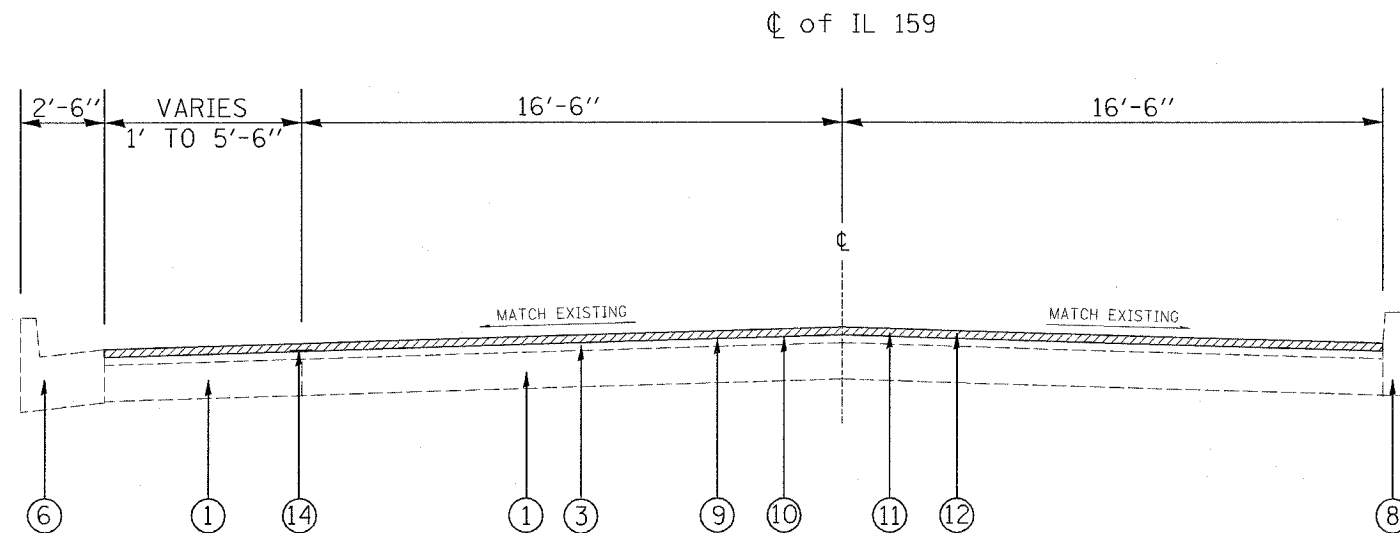

TYPICAL SECTION
STA 999+36.00 TO STA 1004+28.00

LEGEND

- ① EXISTING PCC PAVEMENT, 7"
- ② EXISTING BITUMINOUS BASE COURSE, 8'-6"
- ③ EXISTING BITUMINOUS RESURFACING, 3.5"
- ④ EXISTING BITUMINOUS RESURFACING, 4.5"
- ⑤ EXISTING BITUMINOUS SHOULDERS, 8"
- ⑥ EXISTING CONCRETE CURB AND GUTTER TY. B-6.24
- ⑦ EXISTING TYPE B GUTTER
- ⑧ EXISTING TYPE B CURB
- ⑨ PROPOSED AGGREGATE MATERIALS (PRIME COAT)
- ⑩ PROPOSED BITUMINOUS MATERIALS (PRIME COAT)
- ⑪ PROPOSED BITUMINOUS SURFACE REMOVAL, 1.5"
- ⑫ PROPOSED BITUMINOUS CONCRETE SURFACE COURSE, SUPERPAVE, MIX D, N90
- ⑬ PROPOSED BITUMINOUS SHOULDERS SUPERPAVE 1.5"
- ⑭ PROPOSED STRIP REFLECTIVE CRACK CONTROL

NOTE: THE INTENT OF THE MILLING IS TO REMOVE 1/2" OF THE EXISTING SURFACE AND REPLACE WITH 1/2" OF BITUMINOUS CONCRETE SURFACE COURSE, SUPERPAVE, MIX "D", N90

#11/17/06
 #17/17/06
 #REF-
 #REF-

Rev. 7-10-06

REVISIONS	
NAME	DATE

ILLINOIS DEPARTMENT OF TRANSPORTATION
TYPICAL SECTIONS

FAP ROUTE 600
SECTION 34RS-2
COUNTY MADISON

DRAWN BY:

PLOT DATE: 5/17/2006