


F.A.P. RTE.	SECTION	COUNTY	TOTAL SHEETS	SHEET NO.
600	34RS-2	ST. CLAIR	39	11
STA. 978+50.00		TO STA. 983+50.00		
FED. ROAD DIST. NO.		ILLINOIS FED. AID PROJECT		

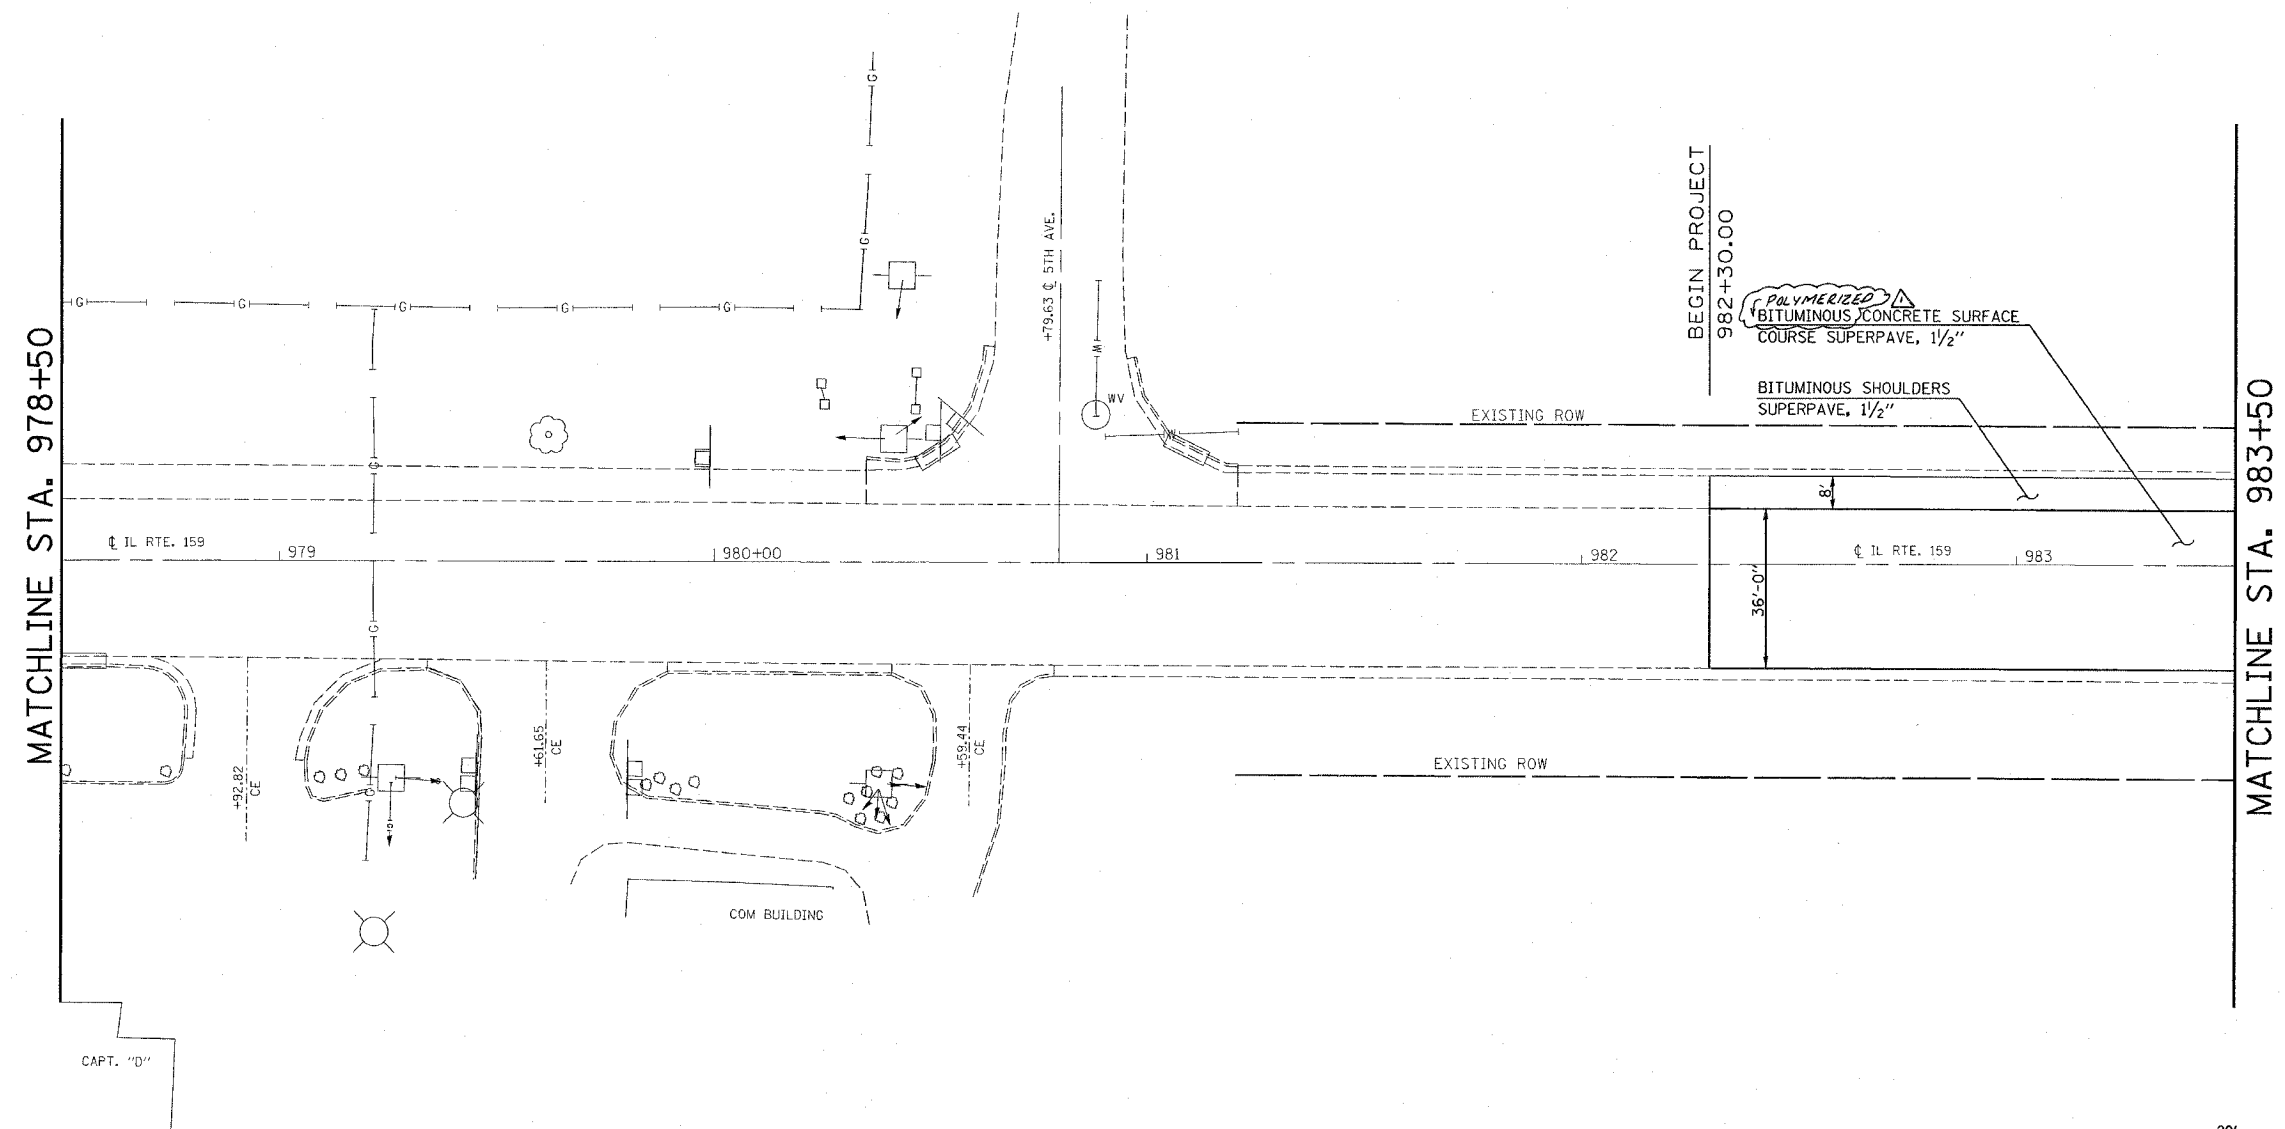

CAPT. "D"

COM BUILDING


BEGIN PROJECT
982+30.00

POLYMERIZED
BITUMINOUS CONCRETE SURFACE
COURSE SUPERPAVE, 1/2"

BITUMINOUS SHOULDERS
SUPERPAVE, 1/2"

EXISTING ROW

EXISTING ROW

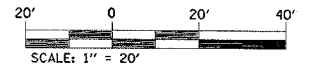

REVISIONS	
NAME	DATE

ILLINOIS DEPARTMENT OF TRANSPORTATION

PLAN VIEW

FAP ROUTE 600
SECTION 34RS-2
MADISON COUNTY

SCALE: VERT. _____
HORIZ. _____

DATE _____ DRAWN BY _____
CHECKED BY _____

DATE = 5/15/2006
FILE NAME = d:\projects\71800\plan\plan11800.dgn
PLOT SCALE = 20,000 / 1" = 20'
USER NAME = dintelman,j

Rev. 7-18-06