


F.A.P. RTE.	SECTION	COUNTY	TOTAL SHEETS	SHEET NO.
600	34RS-2	ST. CLAIR	39	15
STA. 999+50.00		TO STA. 1005+50.00		
FED. ROAD DIST. NO. 1		ILLINOIS FED. AID PROJECT		

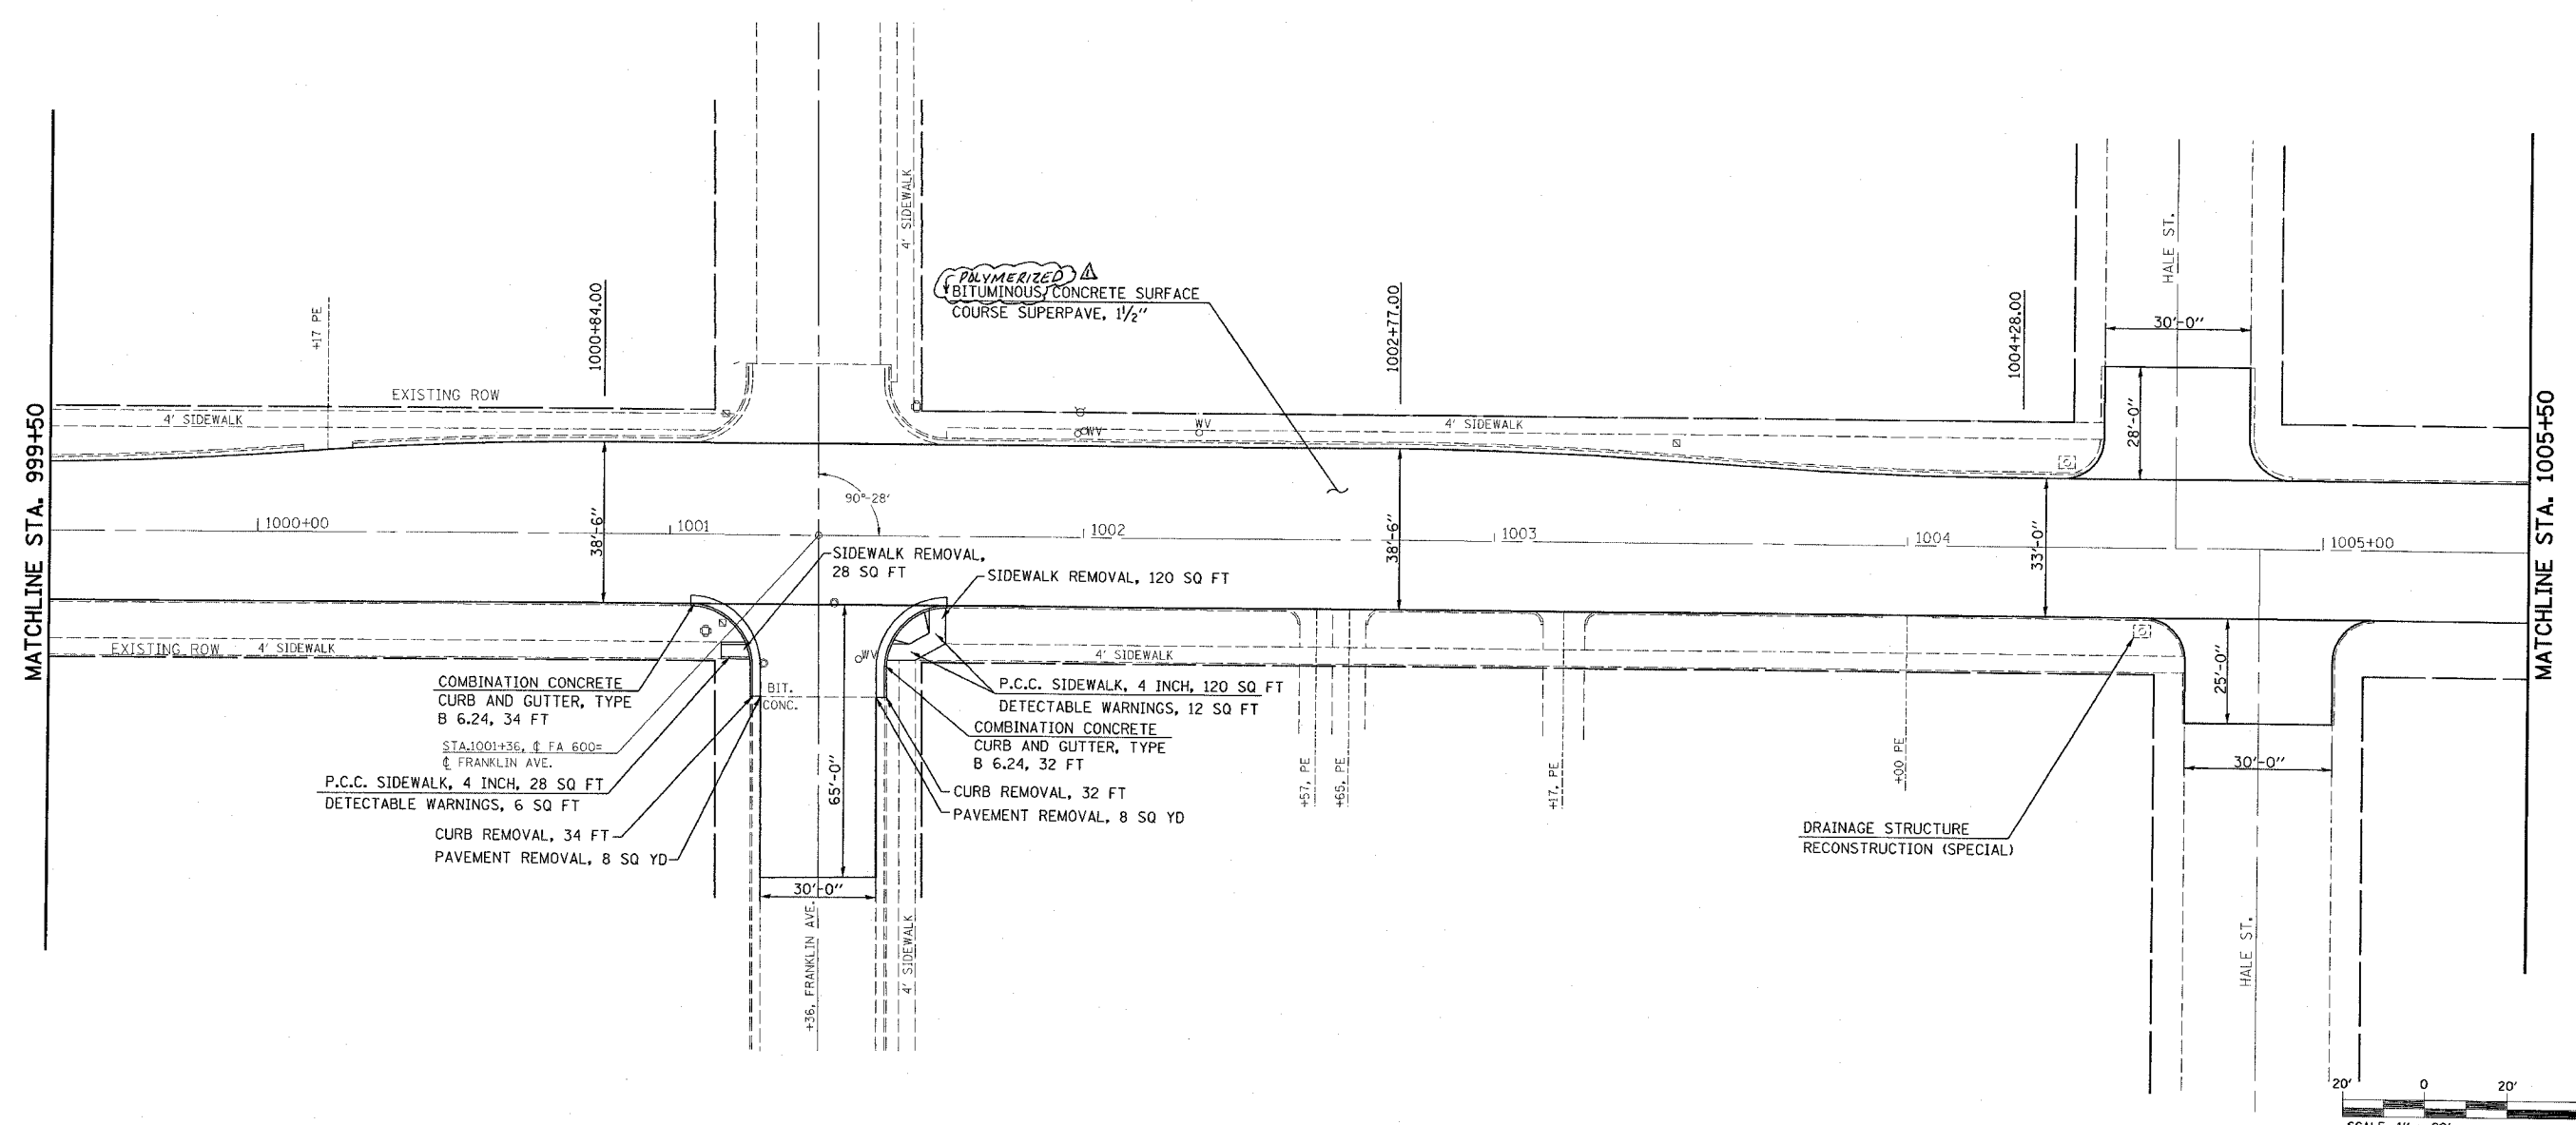

- COMBINATION CONCRETE CURB AND GUTTER, TYPE B 6.24, 34 FT
- STA. 1001+36, FA 600= FRANKLIN AVE.
- P.C.C. SIDEWALK, 4 INCH, 28 SQ FT
- DETECTABLE WARNINGS, 6 SQ FT
- CURB REMOVAL, 34 FT
- PAVEMENT REMOVAL, 8 SQ YD
- BIT. CONC.
- P.C.C. SIDEWALK, 4 INCH, 120 SQ FT
- DETECTABLE WARNINGS, 12 SQ FT
- COMBINATION CONCRETE CURB AND GUTTER, TYPE B 6.24, 32 FT
- CURB REMOVAL, 32 FT
- PAVEMENT REMOVAL, 8 SQ YD

DRAINAGE STRUCTURE RECONSTRUCTION (SPECIAL)



PLOT DATE = 5/15/2006
 FILE NAME = c:\p\proj\as\ad\7100\plan\plan08.dgn
 PLOT SCALE = 20.0000 / IN.
 USER NAME = d\m\m\m\m

Rev. 7-18-06

REVISIONS	
NAME	DATE

ILLINOIS DEPARTMENT OF TRANSPORTATION
PLAN VIEW
 FAP ROUTE 600
 SECTION 34RS-2
 MADISON COUNTY
 SCALE: VERT. HORIZ.
 DATE
 DRAWN BY
 CHECKED BY