
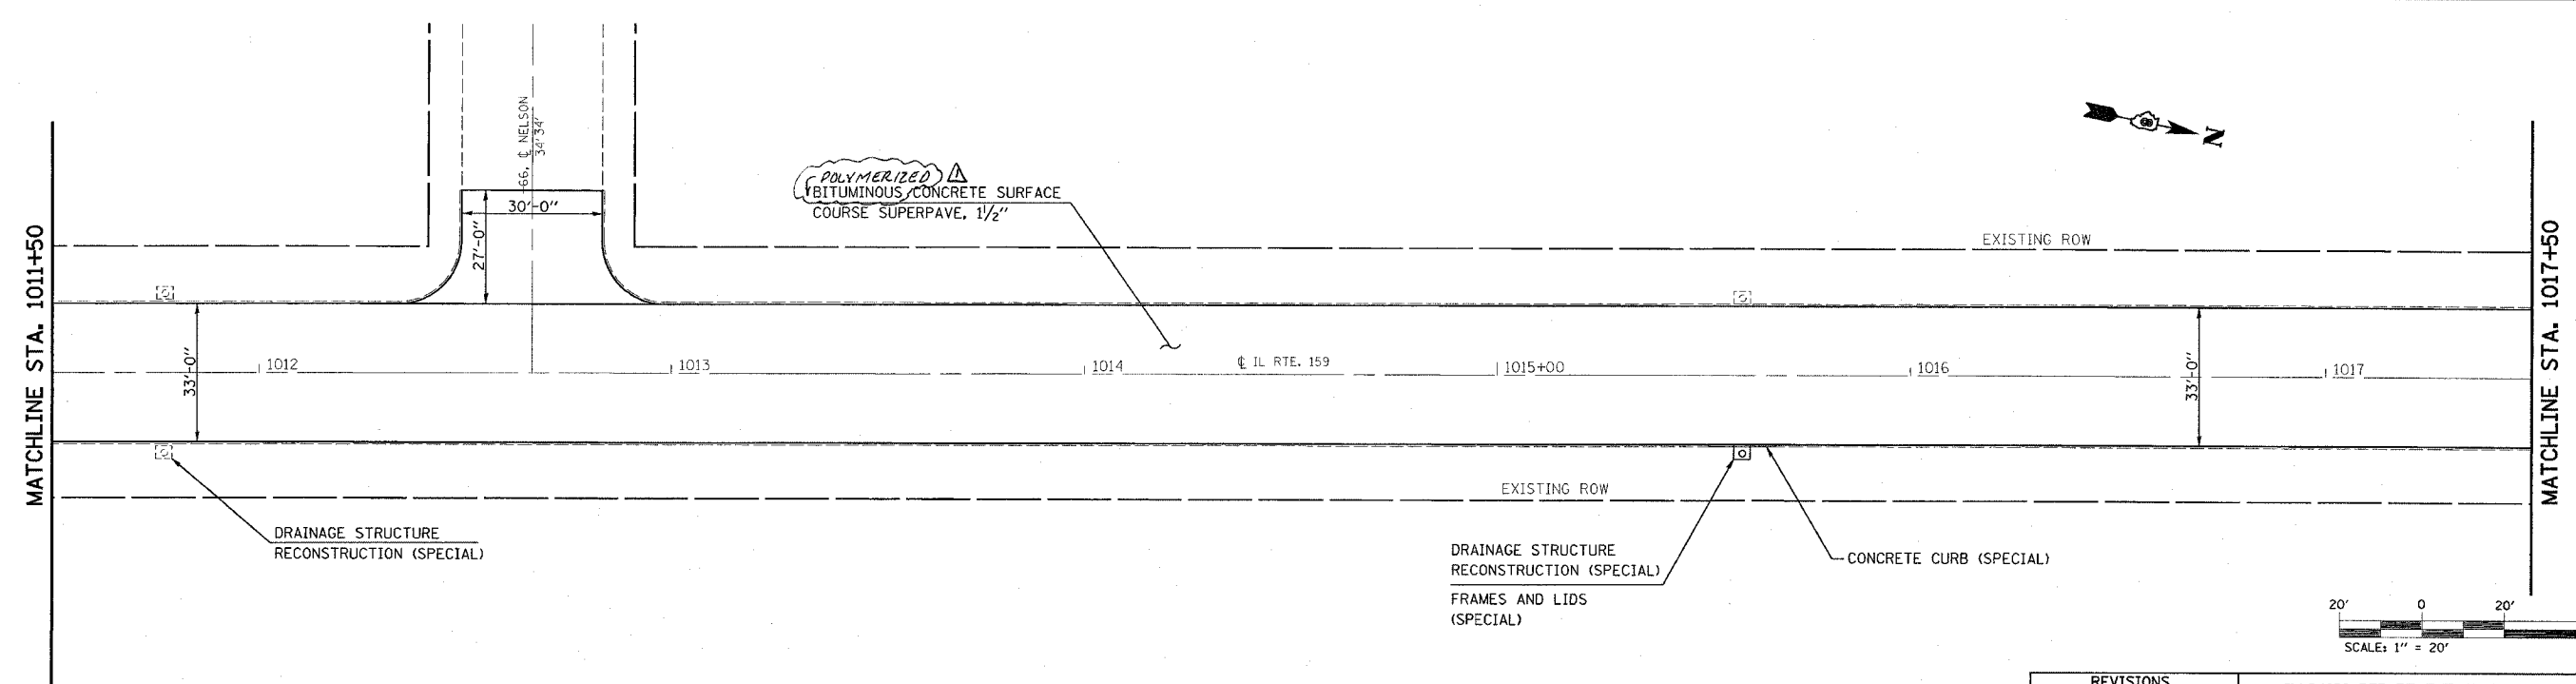


F.A.P. RTE.	SECTION	COUNTY	TOTAL SHEETS	SHEET NO.
600	34RS-2	ST. CLAIR	39	16
STA. 1005+50.00		TO STA. 1017+50.00		
FED. ROAD DIST. NO.		ILLINOIS FED. AID PROJECT		

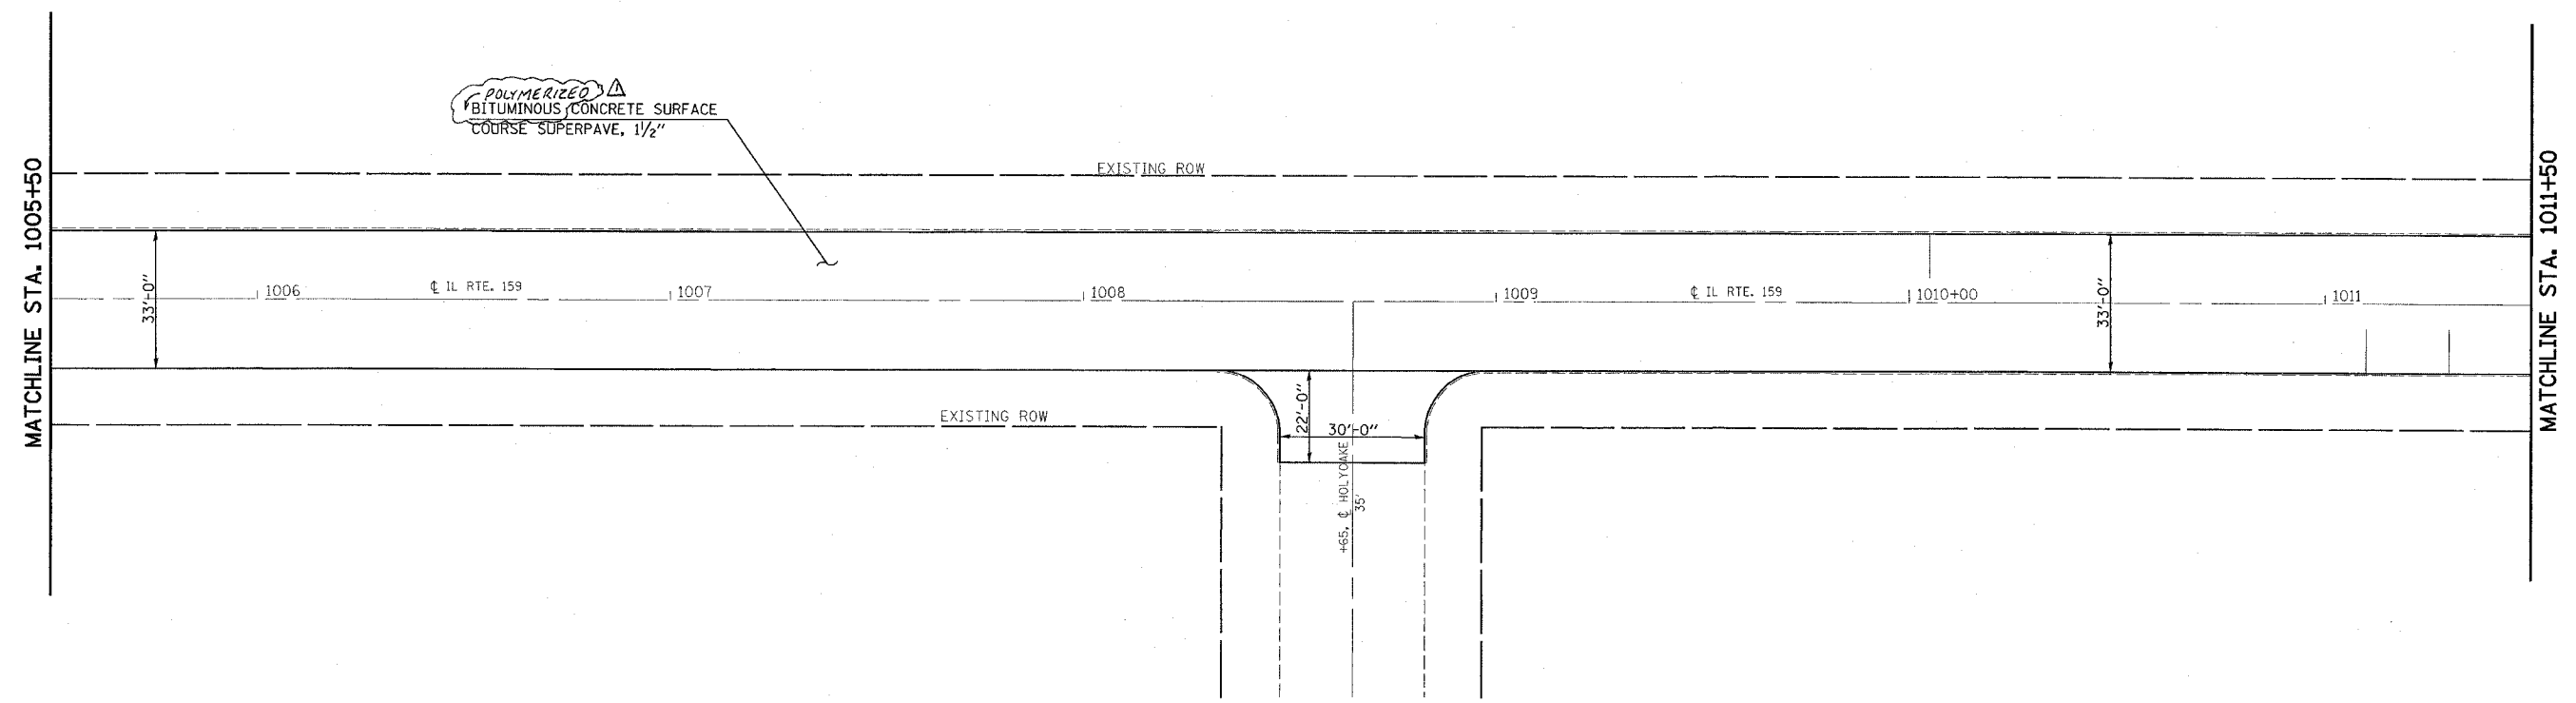

REVISIONS	
NAME	DATE

ILLINOIS DEPARTMENT OF TRANSPORTATION
PLAN VIEW
 FAP ROUTE 600
 SECTION 34RS-2
 MADISON COUNTY

SCALE: VERT. / HORIZ. / DATE
 DRAWN BY / CHECKED BY

Rev. 7-18-06

PLOT DATE = 5/15/2006
 FILE NAME = c:\p\proj\secta\red\7188\plan\plan06.dgn
 USER NAME = d\msb\mng