



F.A.P. RTE.	SECTION	COUNTY	TOTAL SHEETS	SHEET NO.
600	34RS-2	ST. CLAIR	39	18
STA. 1028+60.00		TO STA. 86+50.00		
FED. ROAD DIST. NO. 1		ILLINOIS FED. AID PROJECT		

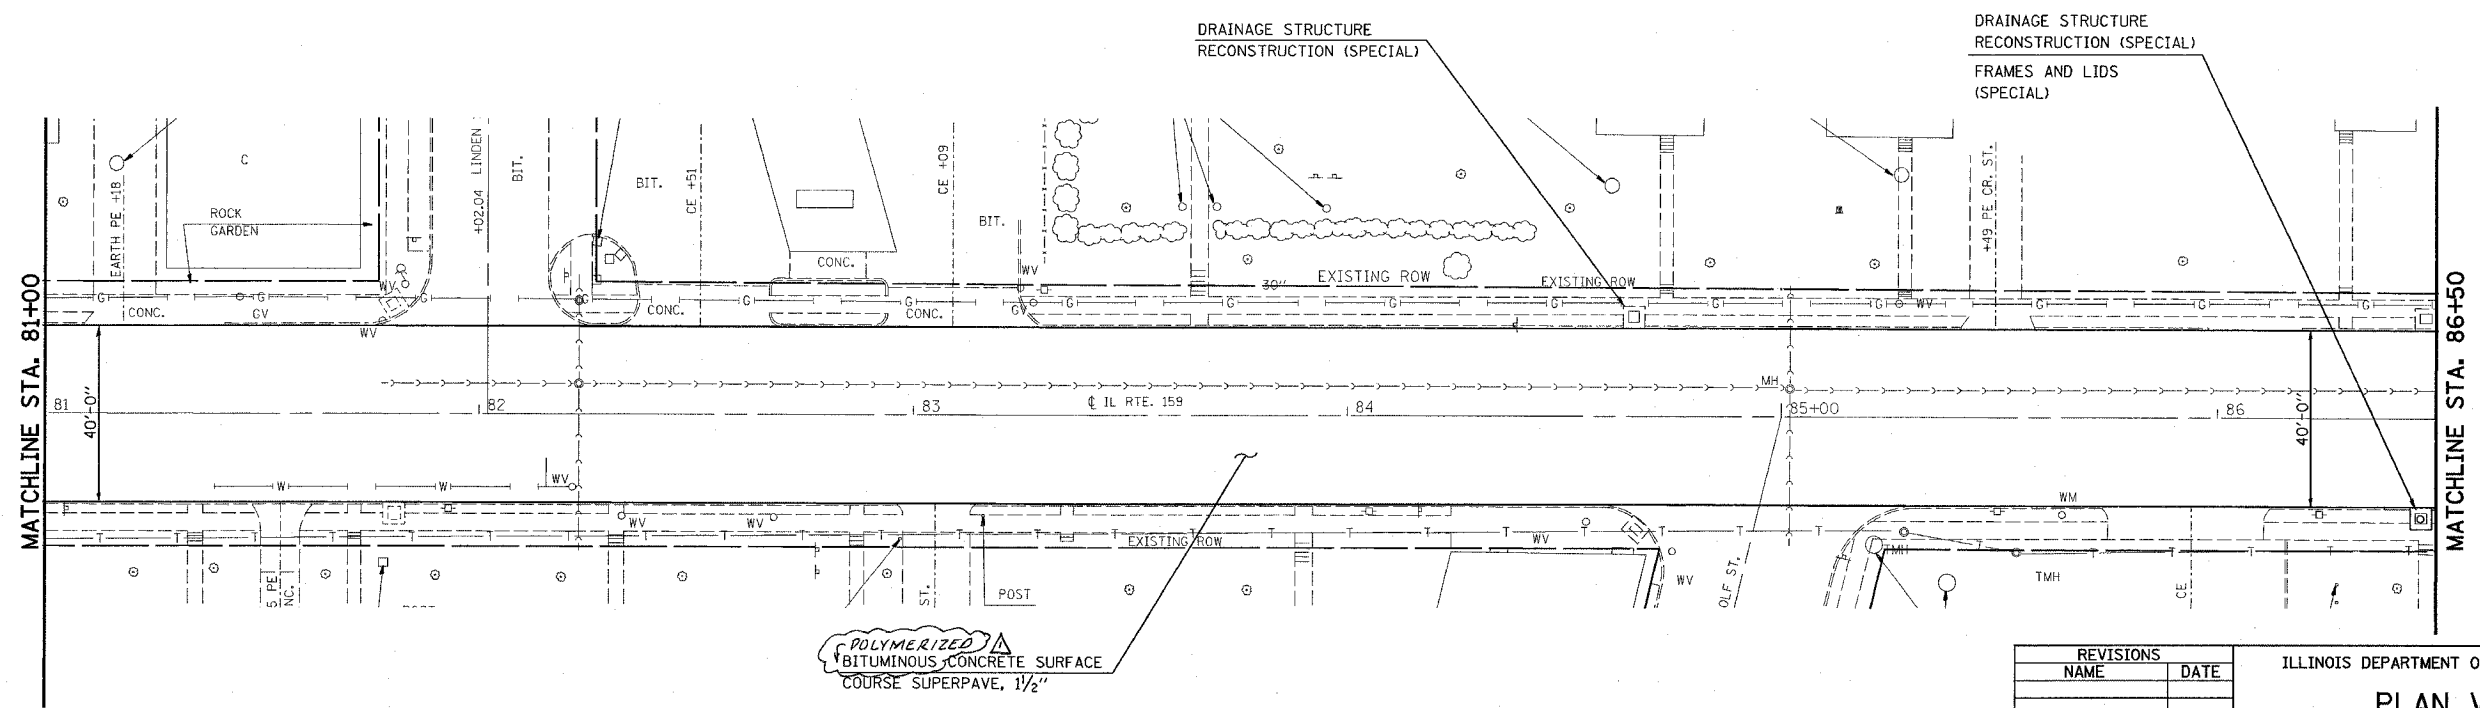

PLOT DATE = 5/15/2006  
 FILE NAME = d:\m\7180\plan\p1809a.dgn  
 PLOT SCALE = 20,000 / 1" IN.  
 USER NAME = dms\dmj

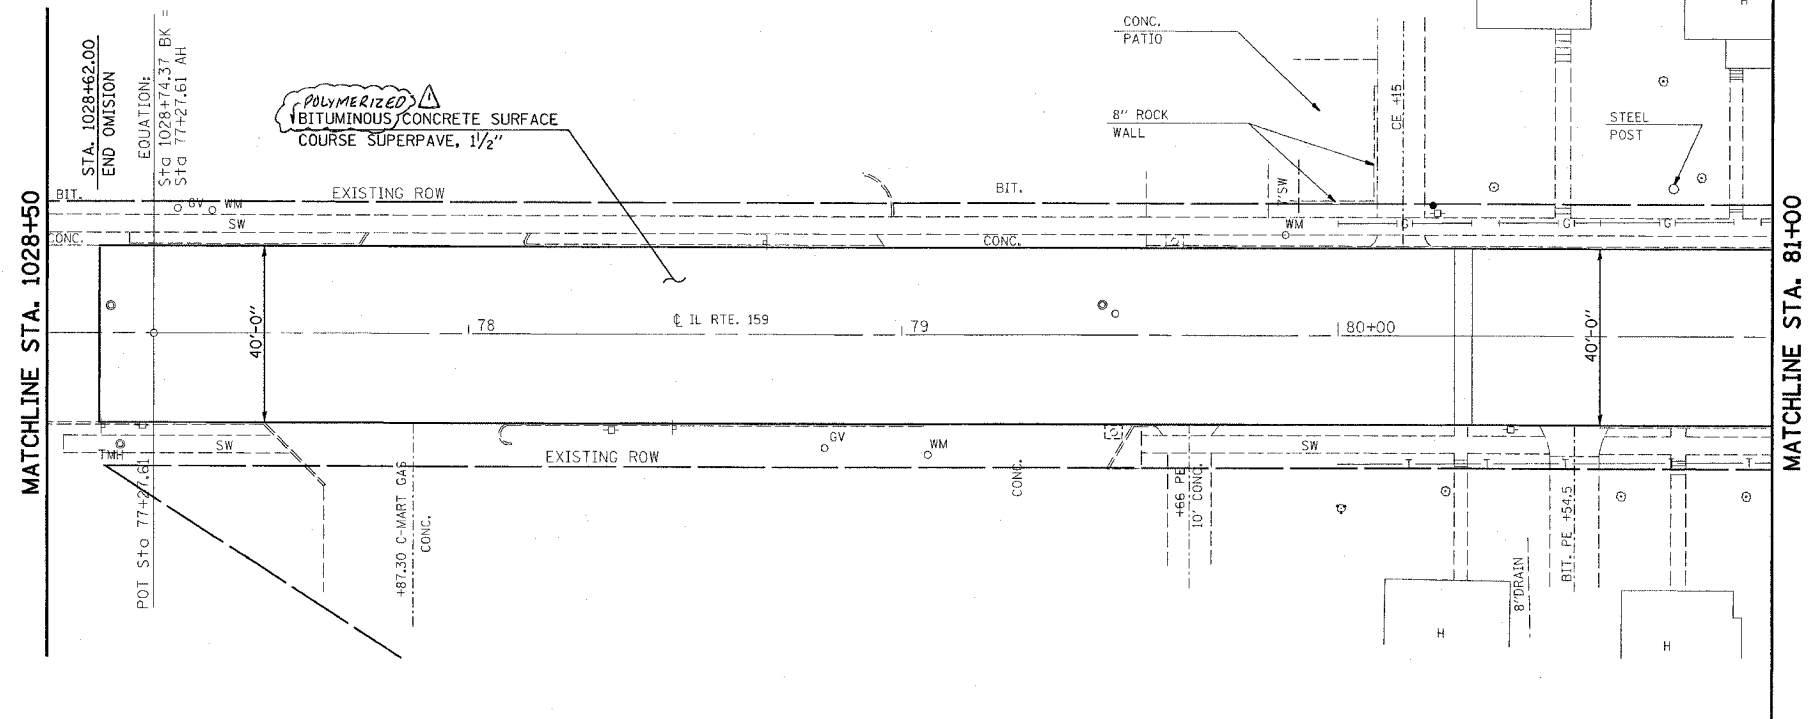

Rev. 7-18-06

REVISIONS	
NAME	DATE

ILLINOIS DEPARTMENT OF TRANSPORTATION  
**PLAN VIEW**  
 FAP ROUTE 600  
 SECTION 34RS-2  
 MADISON COUNTY  
 SCALE: VERT. 1" = 20'  
 HORIZ. DATE  
 DRAWN BY  
 CHECKED BY