


F.A.P. RTE.	SECTION	COUNTY	TOTAL SHEETS	SHEET NO.
600	34RS-2	ST. CLAIR	39	20
STA. 92+50.00		TO STA. 97+50.00		
FED. ROAD DIST. NO.		ILLINOIS FED. AID PROJECT		

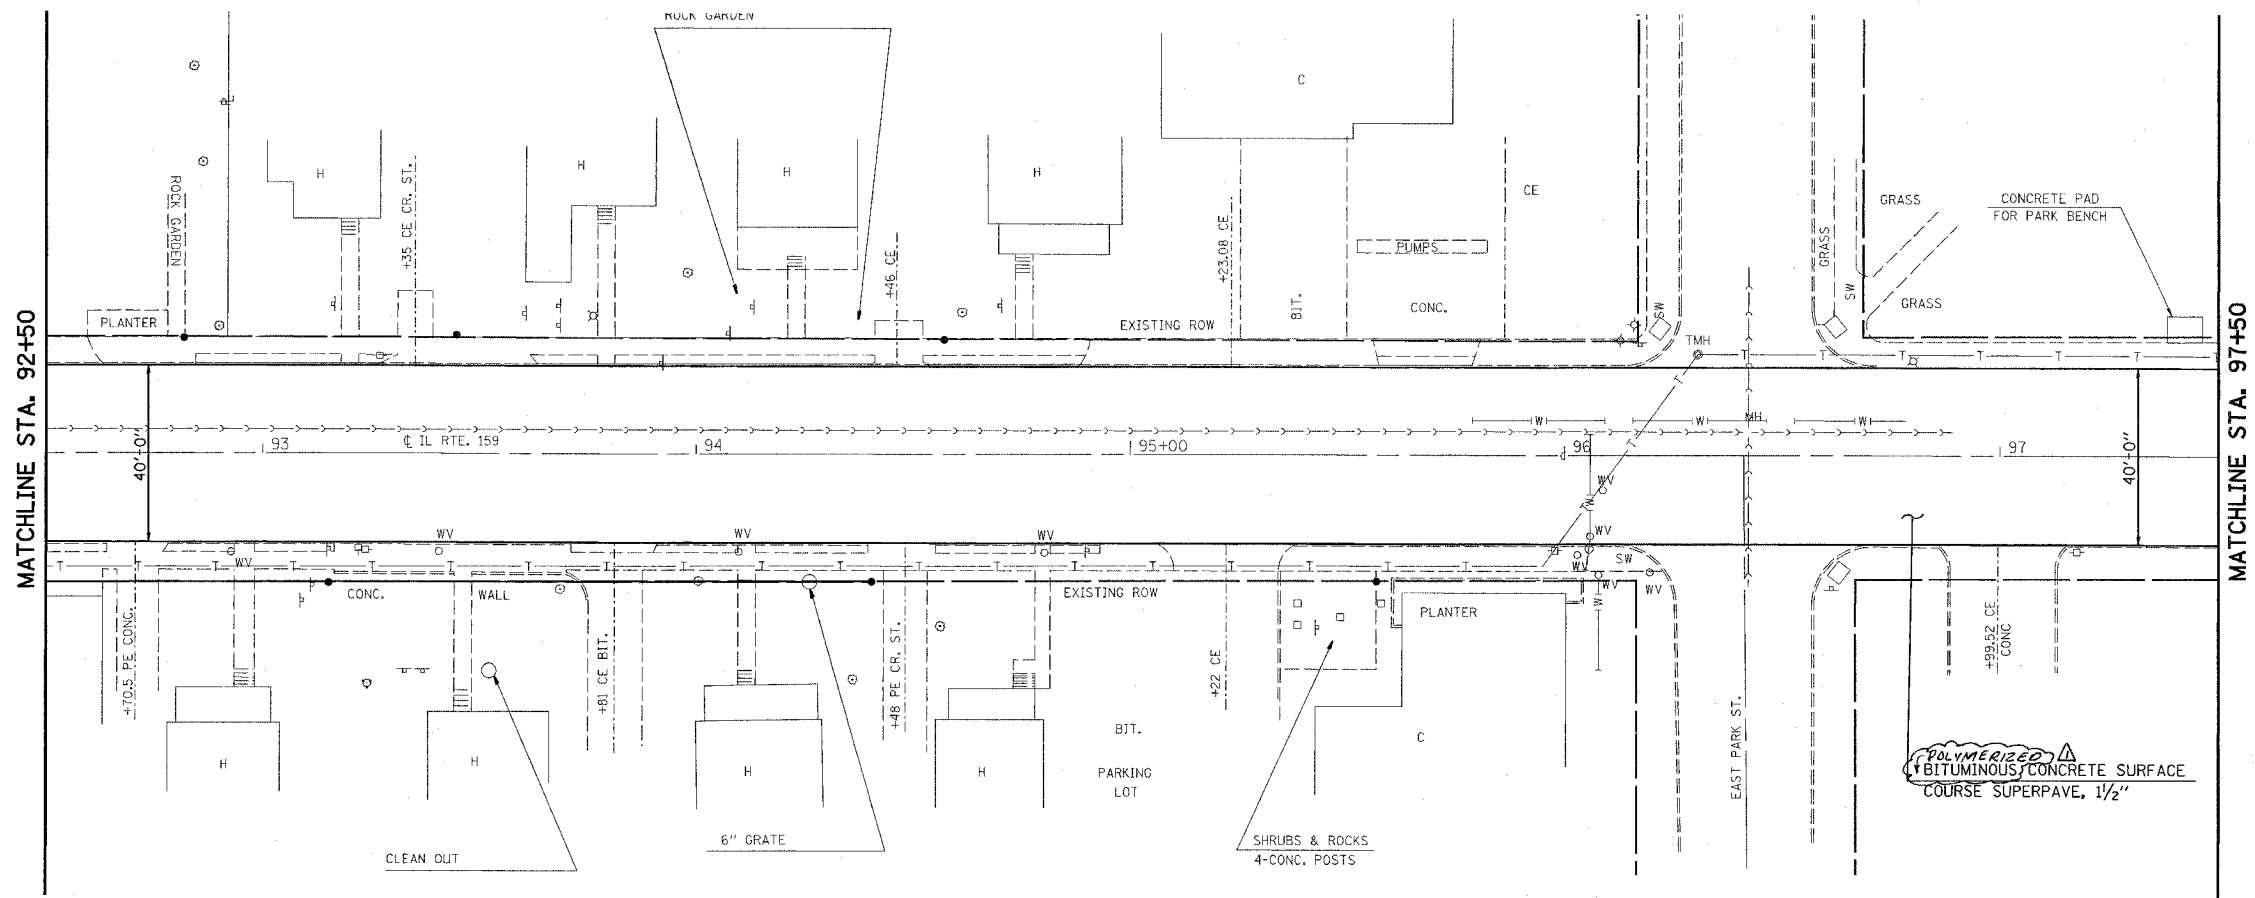

MATCHLINE STA. 92+50

MATCHLINE STA. 97+50



PLOT DATE = 5/15/2006
 FILE NAME = c:\pwworkspace\1081\1081.dwg
 USER NAME = dntslm

DATE

ILLINOIS DEPARTMENT OF TRANSPORTATION
PLAN VIEW
 FAP ROUTE 600
 SECTION 34RS-2
 MADISON COUNTY

SCALE: VERT. _____
 HORIZ. _____
 DATE _____

DRAWN BY _____
 CHECKED BY _____

Rev. 7-18-06