
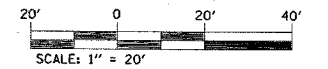


F.A.P. RTE.	SECTION	COUNTY	TOTAL SHEETS	SHEET NO.
600	34RS-2	ST. CLAIR	39	25
STA. 995+00.00		TO STA. 999+50.00		
FED. ROAD DIST. NO. ILLINOIS		FED. AID PROJECT		

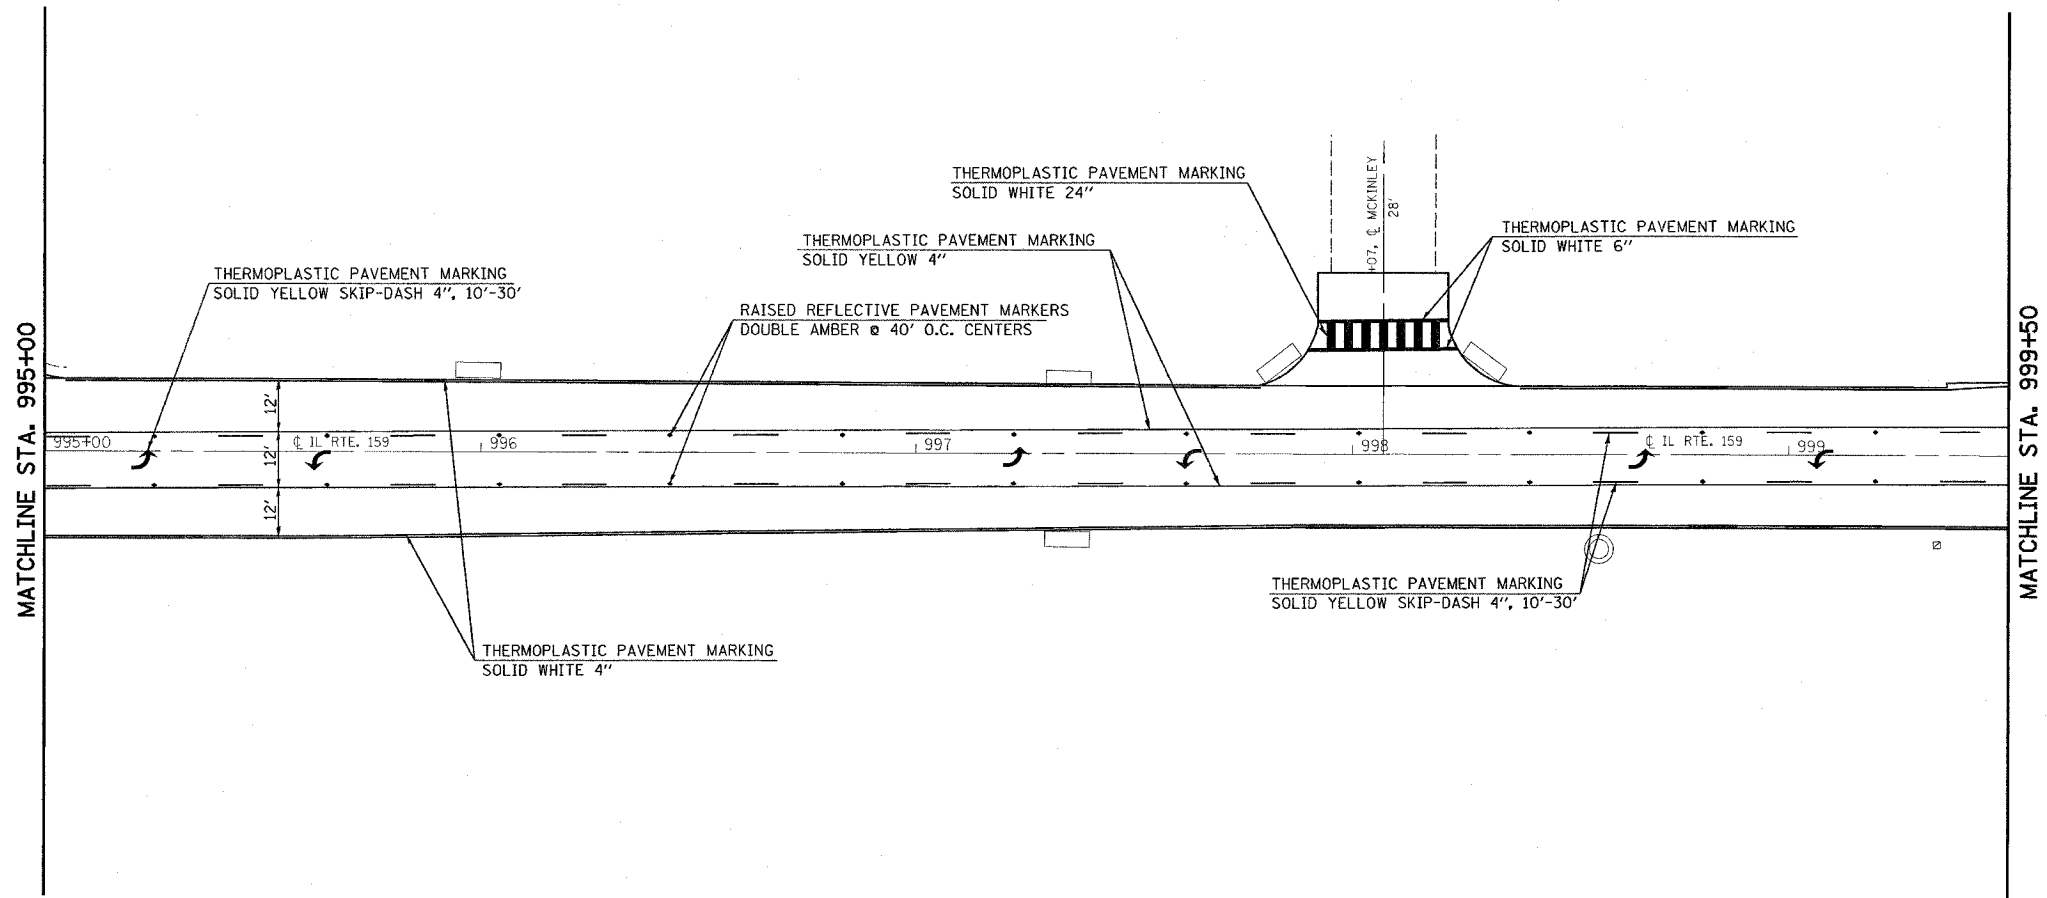

REVISIONS	
NAME	DATE

ILLINOIS DEPARTMENT OF TRANSPORTATION

**PAVEMENT MARKING**

FAP ROUTE 600  
SECTION 34RS-2  
MADISON COUNTY

PLOT DATE = 5/15/2008  
 PLOT SCALE = 20.0000 / IN.  
 USER NAME = dmvalmyrj