
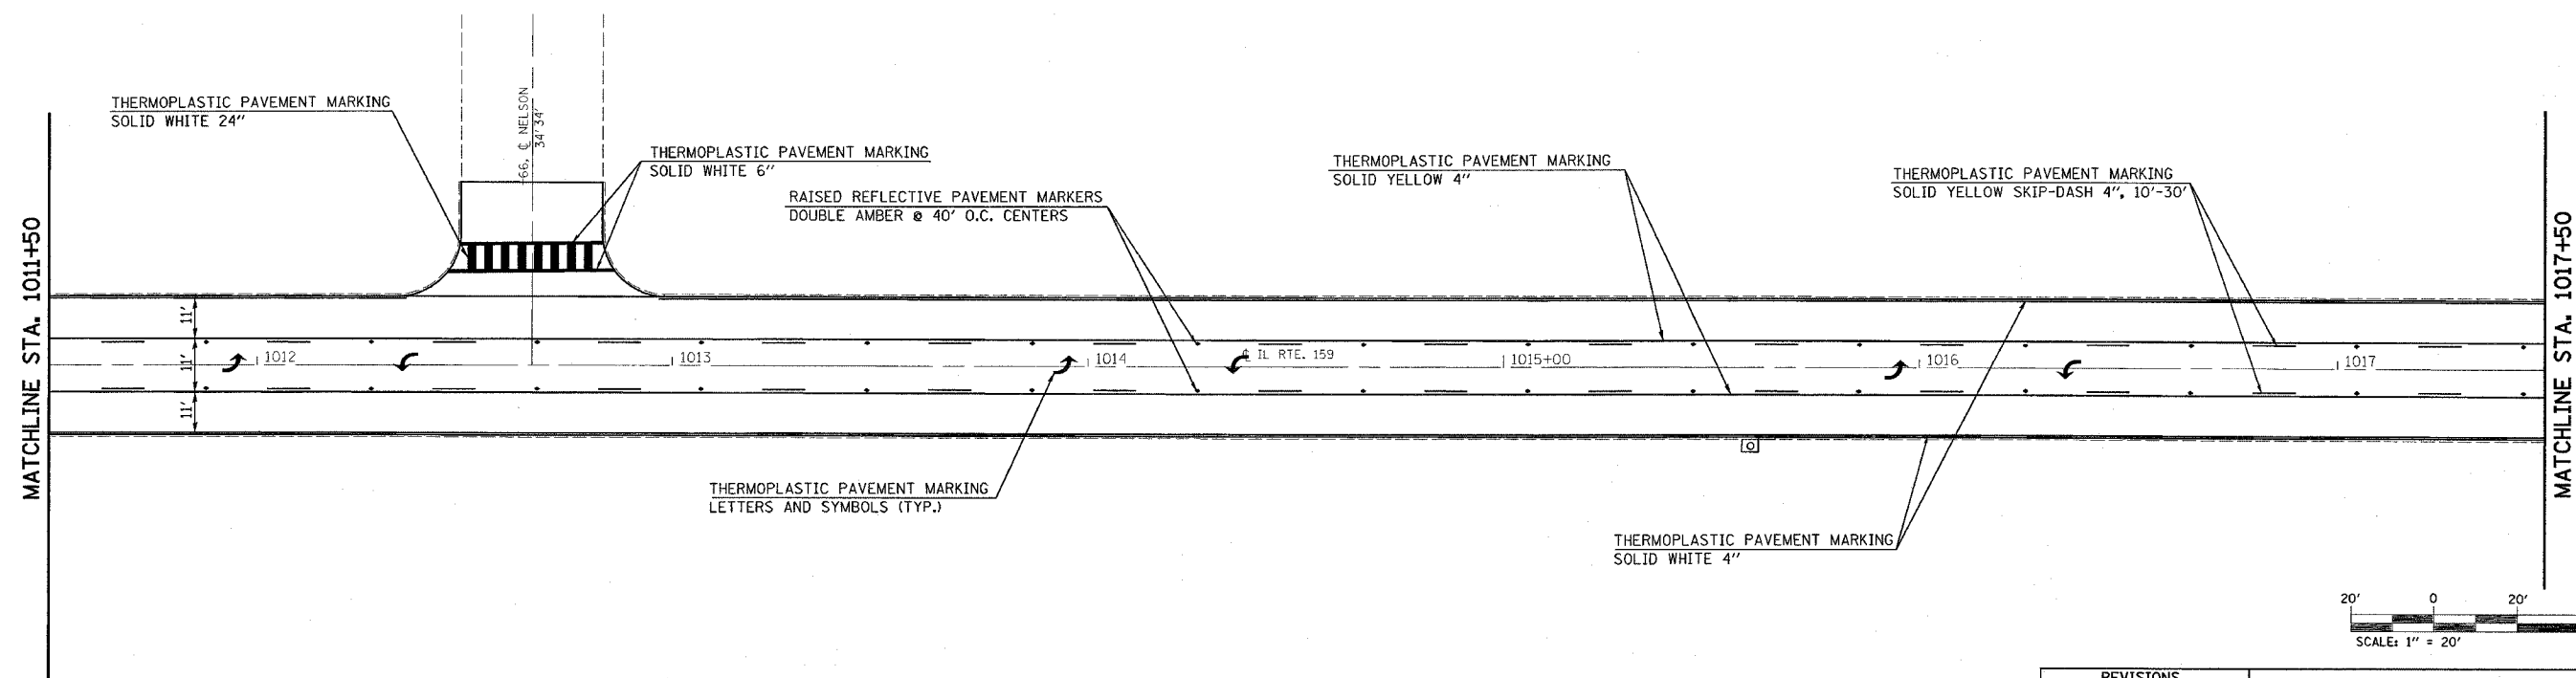


F.A.P. RTE.	SECTION	COUNTY	TOTAL SHEETS	SHEET NO.
600	34RS-2	ST. CLAIR	39	27
STA. 1005+50.00 TO STA. 1017+50.00				
FED. ROAD DIST. NO. .		ILLINOIS FED. AID PROJECT		

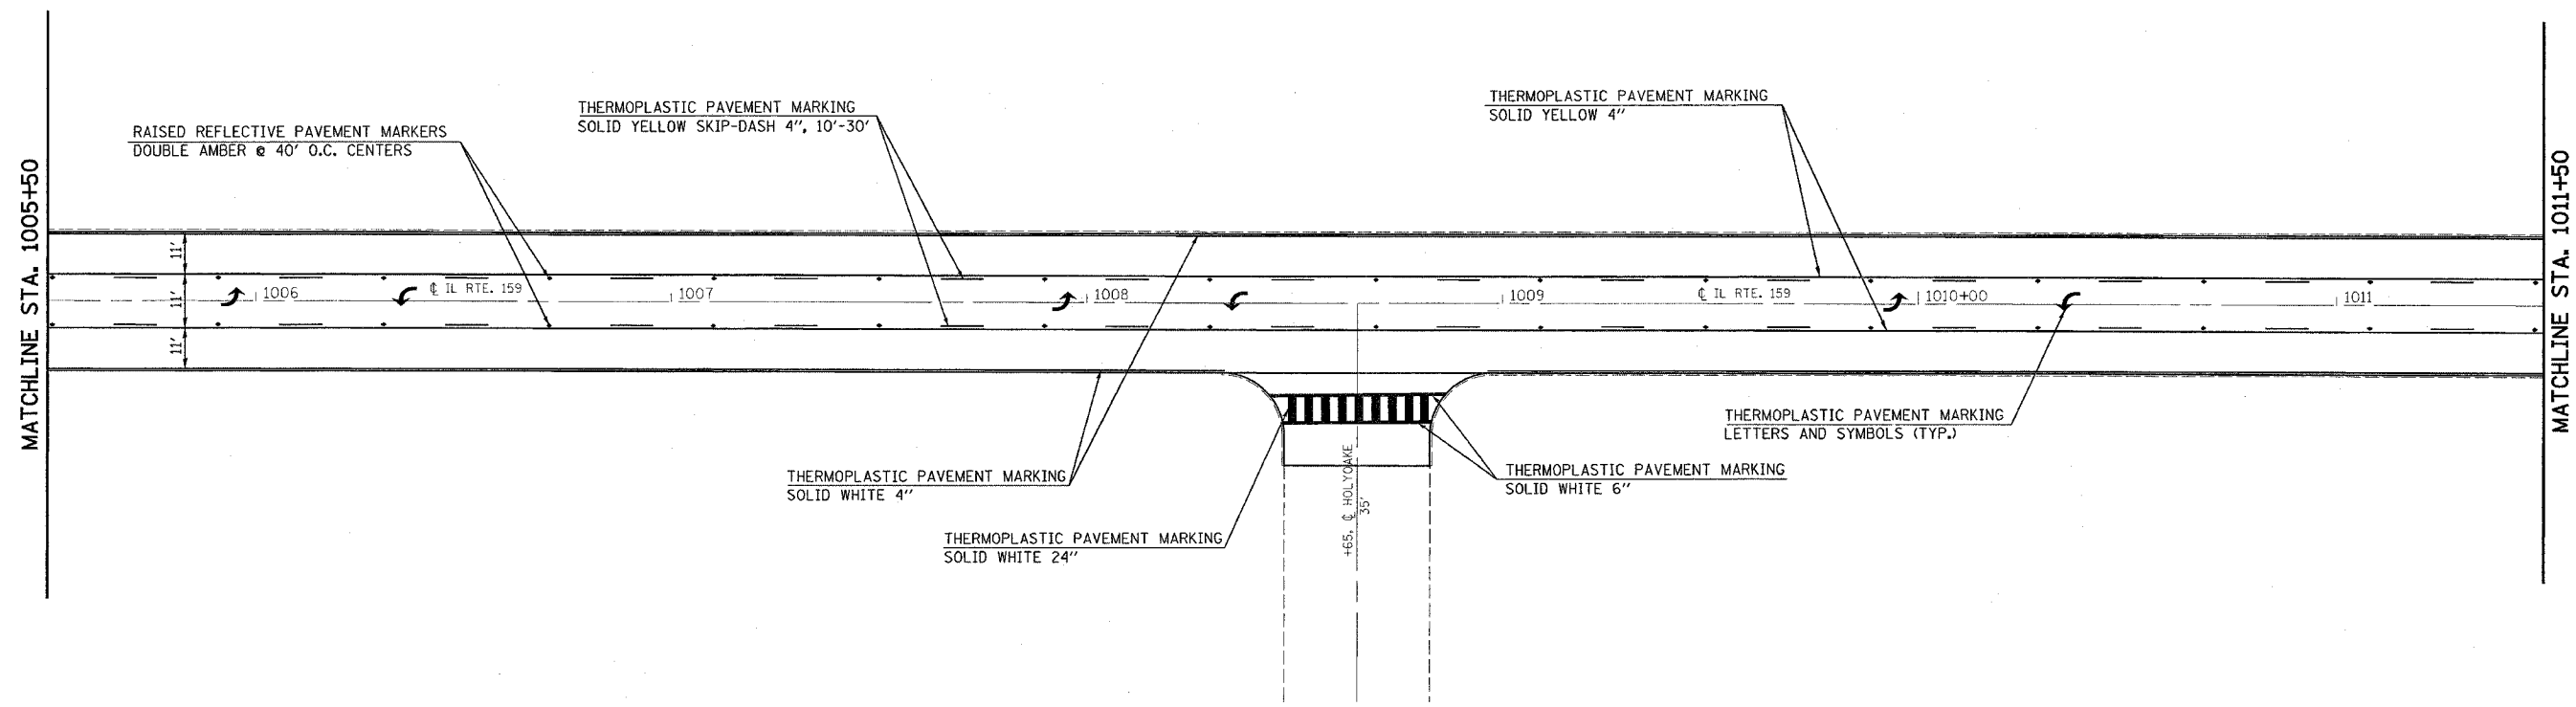

REVISIONS	
NAME	DATE

ILLINOIS DEPARTMENT OF TRANSPORTATION

PAVEMENT MARKING

FAP ROUTE 600
SECTION 34RS-2
MADISON COUNTY

PLOT DATE = 5/15/2006
FILE NAME = c:\pavement\pav\1005+50.dgn
USER NAME = dntalman