



F.A.P. RTE.	SECTION	COUNTY	TOTAL SHEETS	SHEET NO.
600	34RS-2	ST. CLAIR	39	32
STA. 97+50.00		TO STA. 98+86.00		
FED. ROAD DIST. NO. 1		ILLINOIS FED. AID PROJECT		

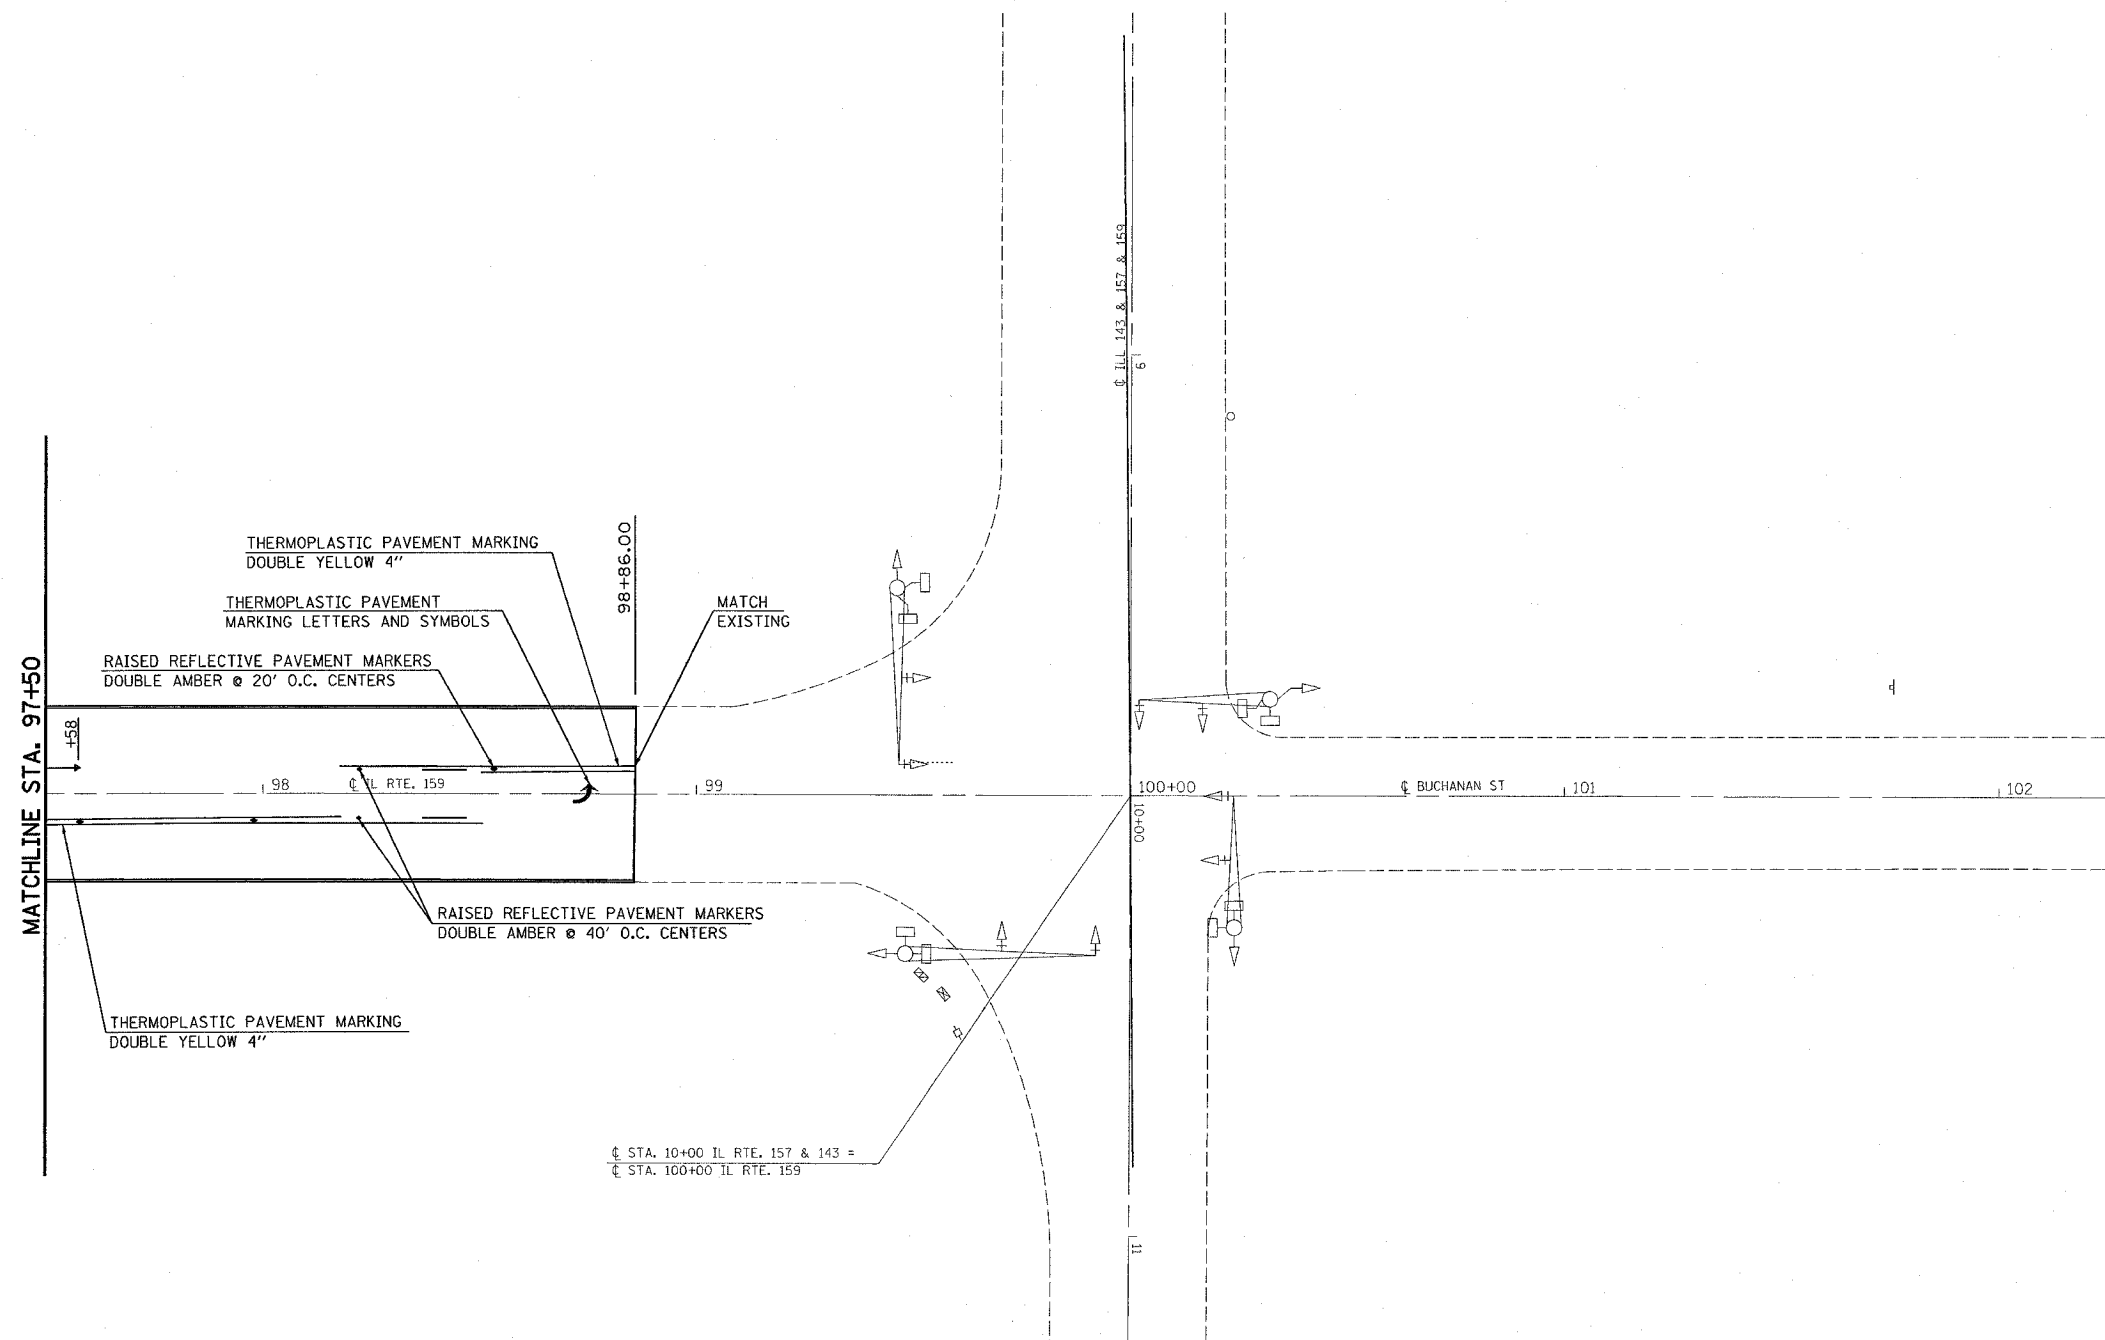

PLOT DATE = 5/15/2006
 FILE NAME = c:\p\proj\m\ed\7168\plan\p\in\p\87b.dgn
 USER NAME = dmsham01

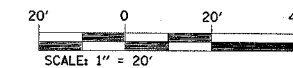

EXISTING ROW

DATE

ILLINOIS DEPARTMENT OF TRANSPORTATION

PAVEMENT MARKING
 FAP ROUTE 600
 SECTION 34RS-2
 MADISON COUNTY