


FAP ROUTE	SECTION	COUNTY	TOTAL SHEETS	SHEET NO.
600	34RS-2	MADISON	39	33
STA. _____ TO STA. _____		EXISTING CONDITIONS:		

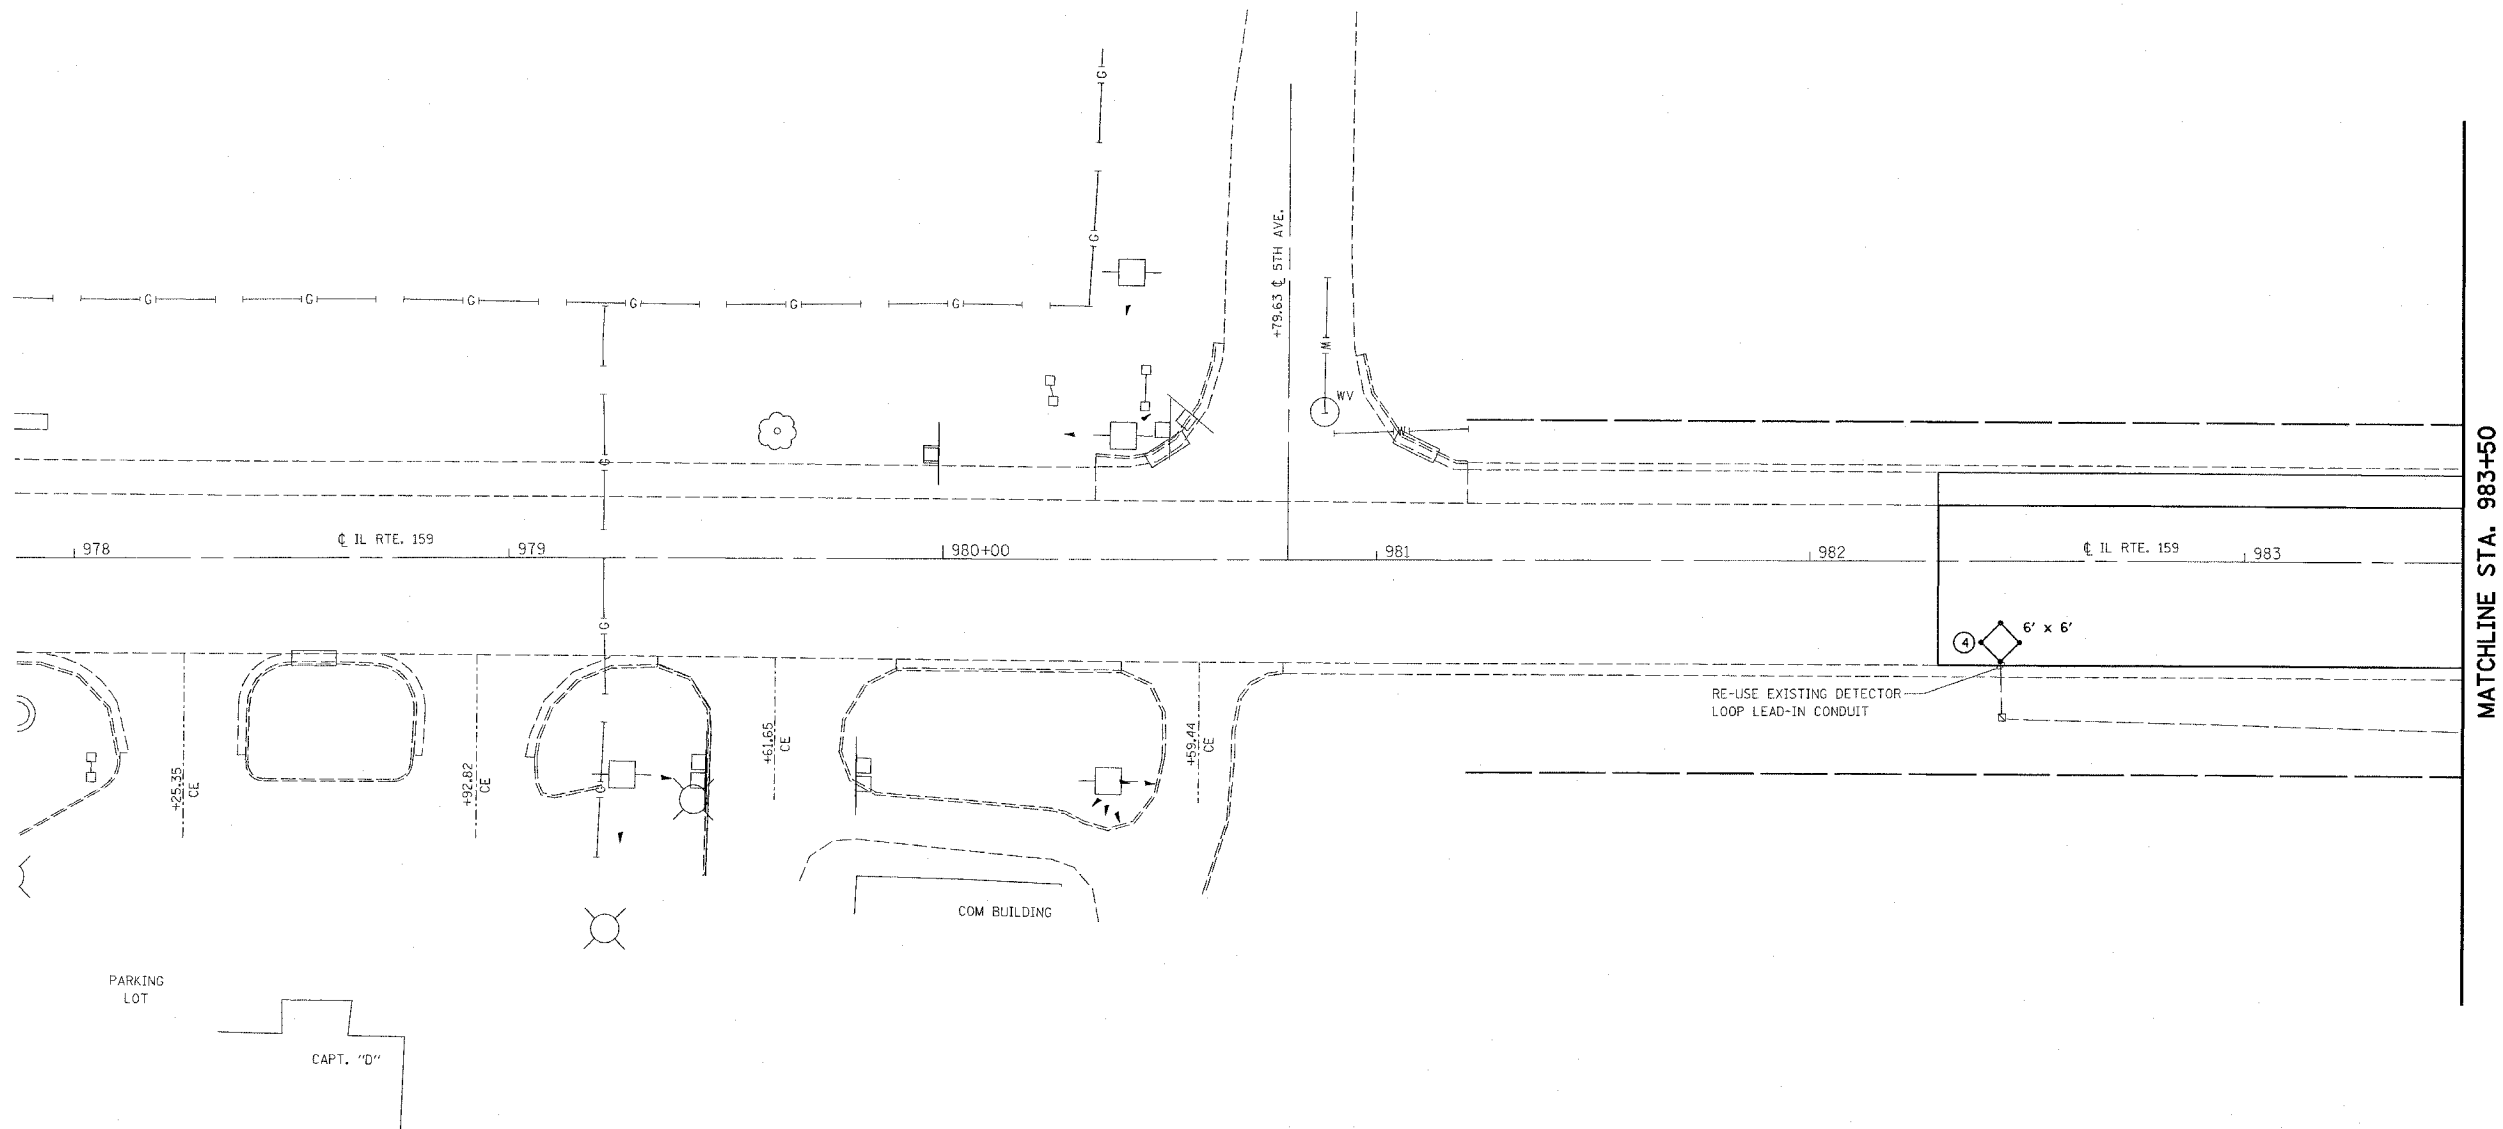

PLAN	SERVICES	DATE
NO. _____	BY _____	_____
NOTE BOOK	PLOTTED	
NO. _____	REVISIONS	
	RE-USE EXISTING	
	LOOP LEAD-IN	
	CONDUIT	
	CADD FILE NAME	



REVISIONS	
NAME	DATE

ILLINOIS DEPARTMENT OF TRANSPORTATION  
**DETECTOR LOOP REPLACEMENT**

FAP ROUTE 600 (IL RTE. 159)  
 SECTION 34RS-2  
 MADISON COUNTY

DRAWN BY: \_\_\_\_\_

PLOT DATE: 5/15/2006

8/20/06  
 C:\projects\view\ed17103\electrical\plan\070.dgn  
 REF: popol  
 REF: 0711e  
 REF: 0711a