


PLOT DATE = 5/15/2005
 FILE NAME = c:\progra\p1\work\96896\p1\work\96896.dwg
 PLOT SCALE = 5.0000 / IN.
 USER NAME = gclinh

ORIGINAL SURVEYED BY DATE
 SURVY PLOTTED DATE
 NOTE BOOK NO. AREAS CHECKED

FINAL SURVEYED BY DATE
 SURVY PLOTTED DATE
 NOTE BOOK NO. AREAS CHECKED

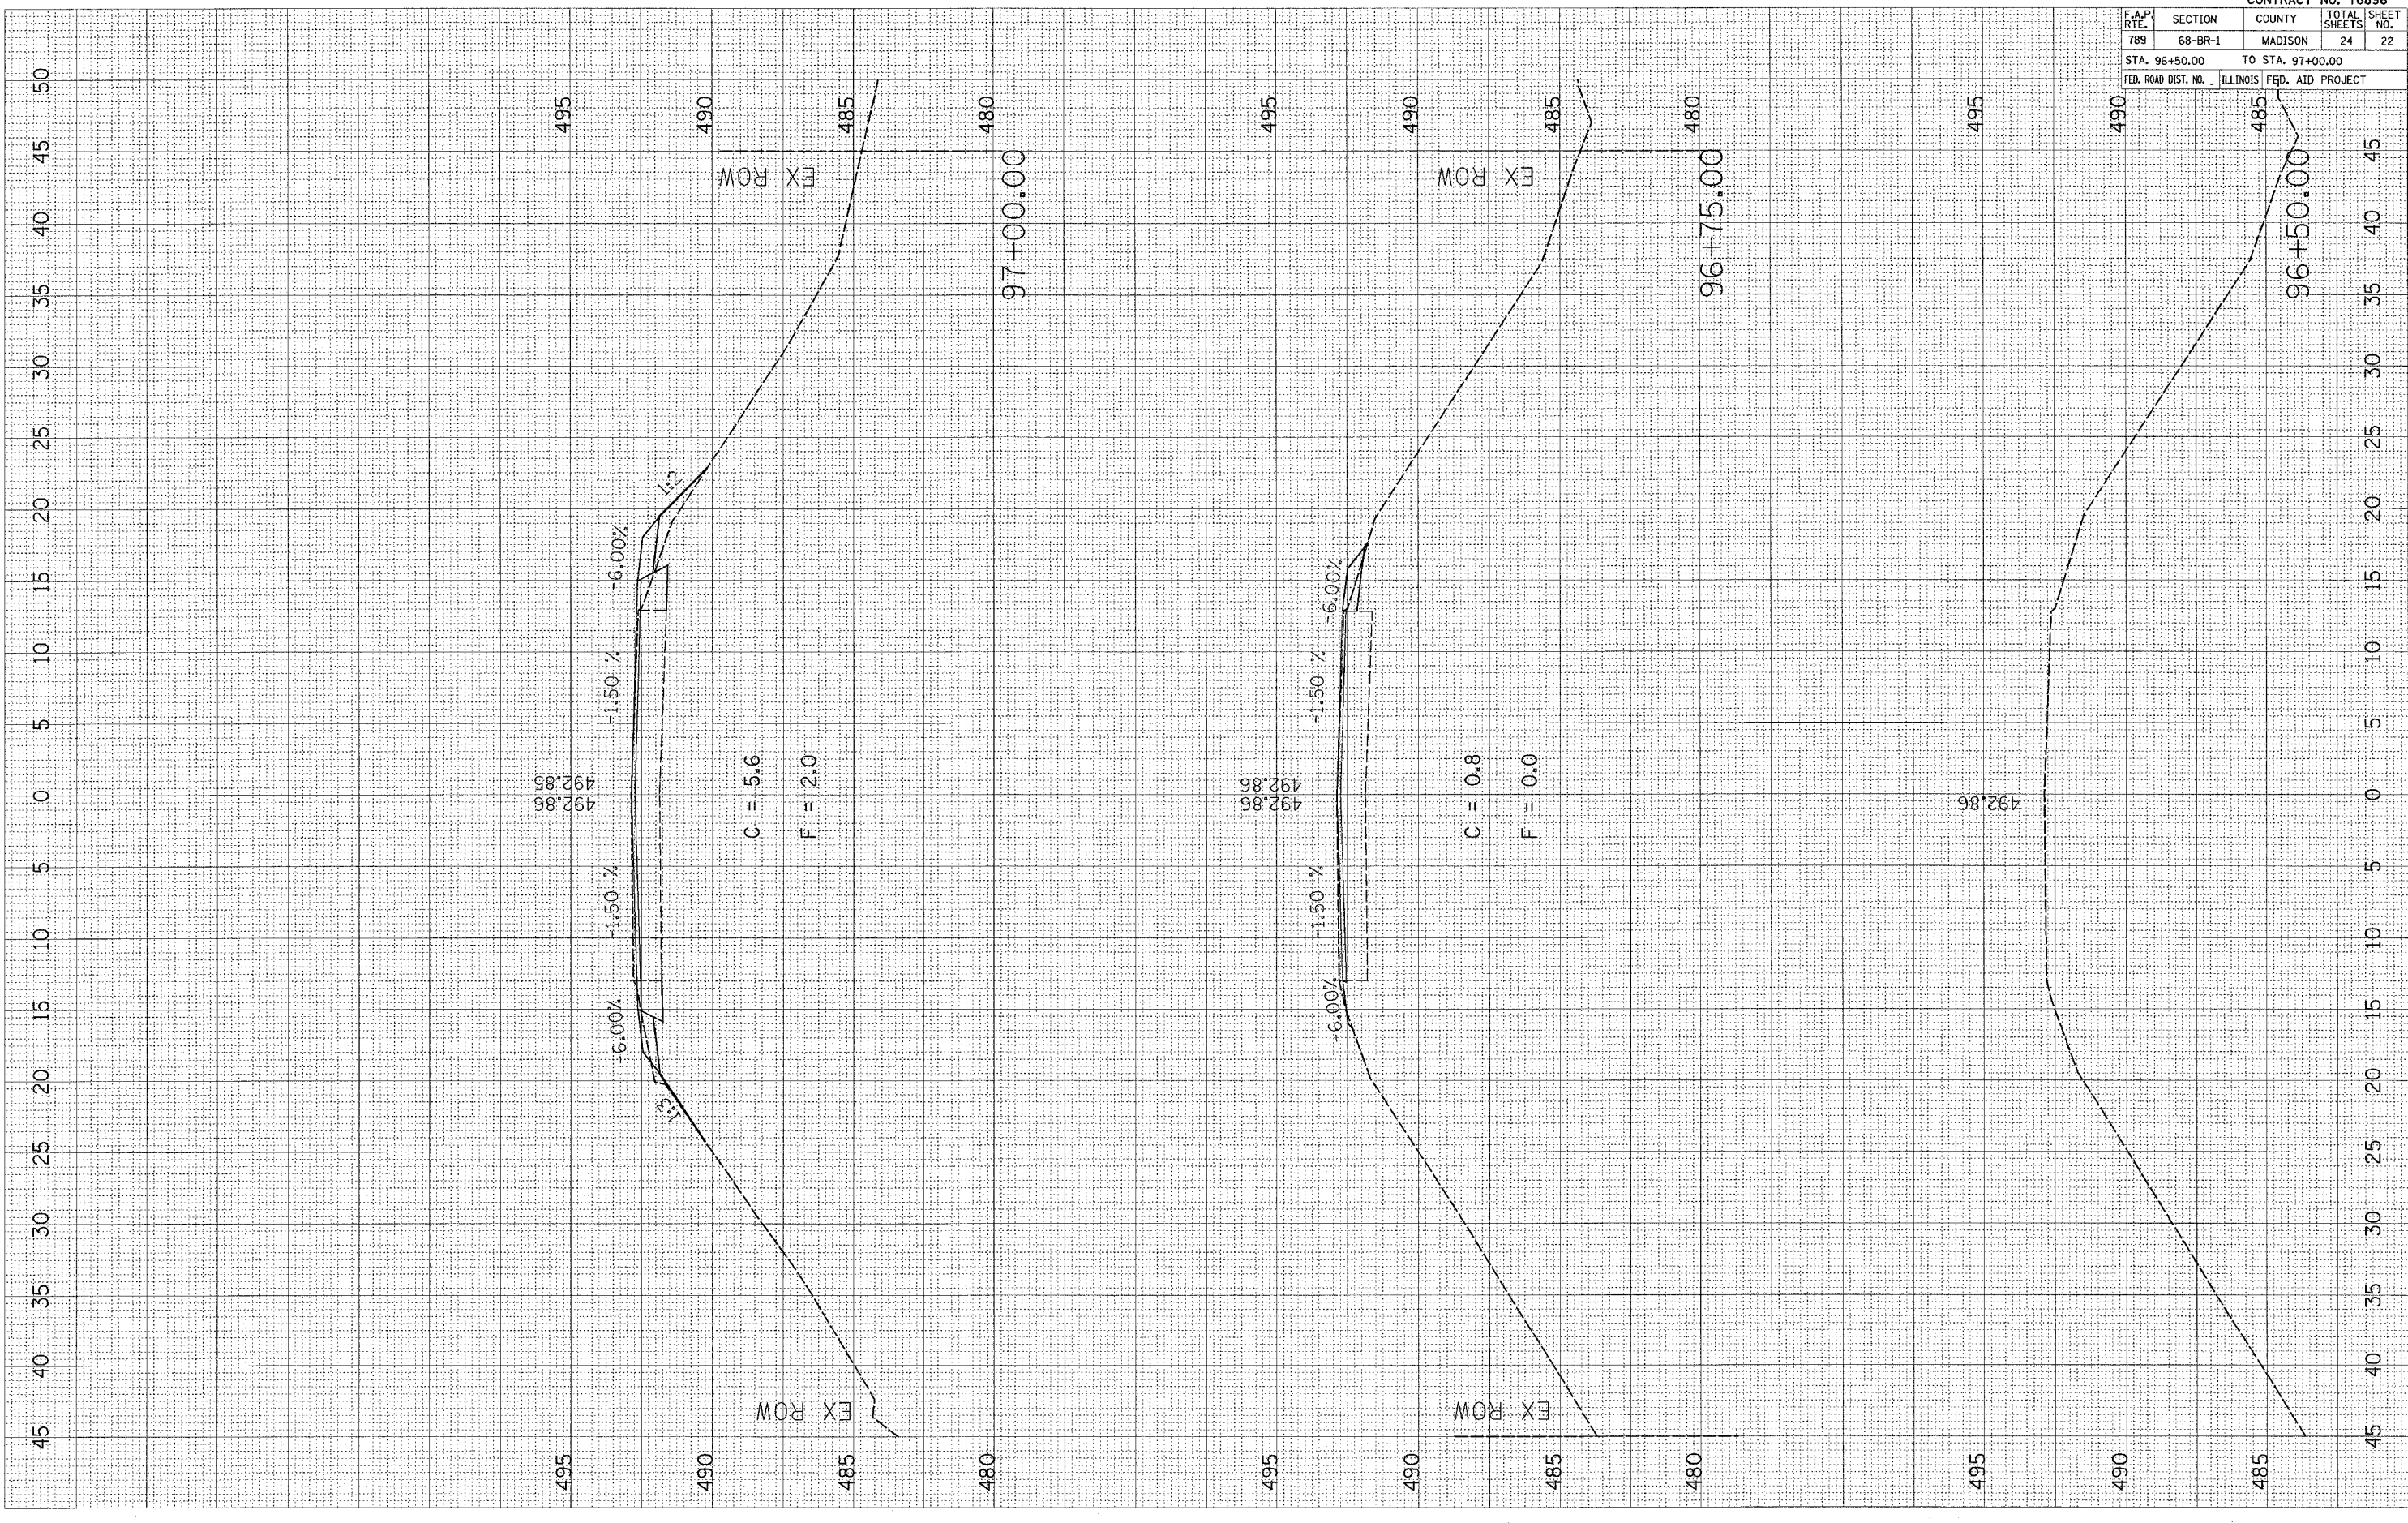

CONTRACT NO. 76896				
F.A.P. RTE.	SECTION	COUNTY	TOTAL SHEETS	SHEET NO.
789	68-BR-1	MADISON	24	22
STA. 96+50.00		TO STA. 97+00.00		
ILLINOIS FED. AID PROJECT				