


PLOT DATE = 5/15/2006
 PLOT SCALE = 1" = 40'
 USER NAME = gauru

ORIGINAL SURVEYED
 SURVEY PLOTTED
 PLOT DATE
 PLOT SCALE
 USER NAME

FINAL SURVEY
 SURVEY PLOTTED
 PLOT DATE
 PLOT SCALE
 USER NAME

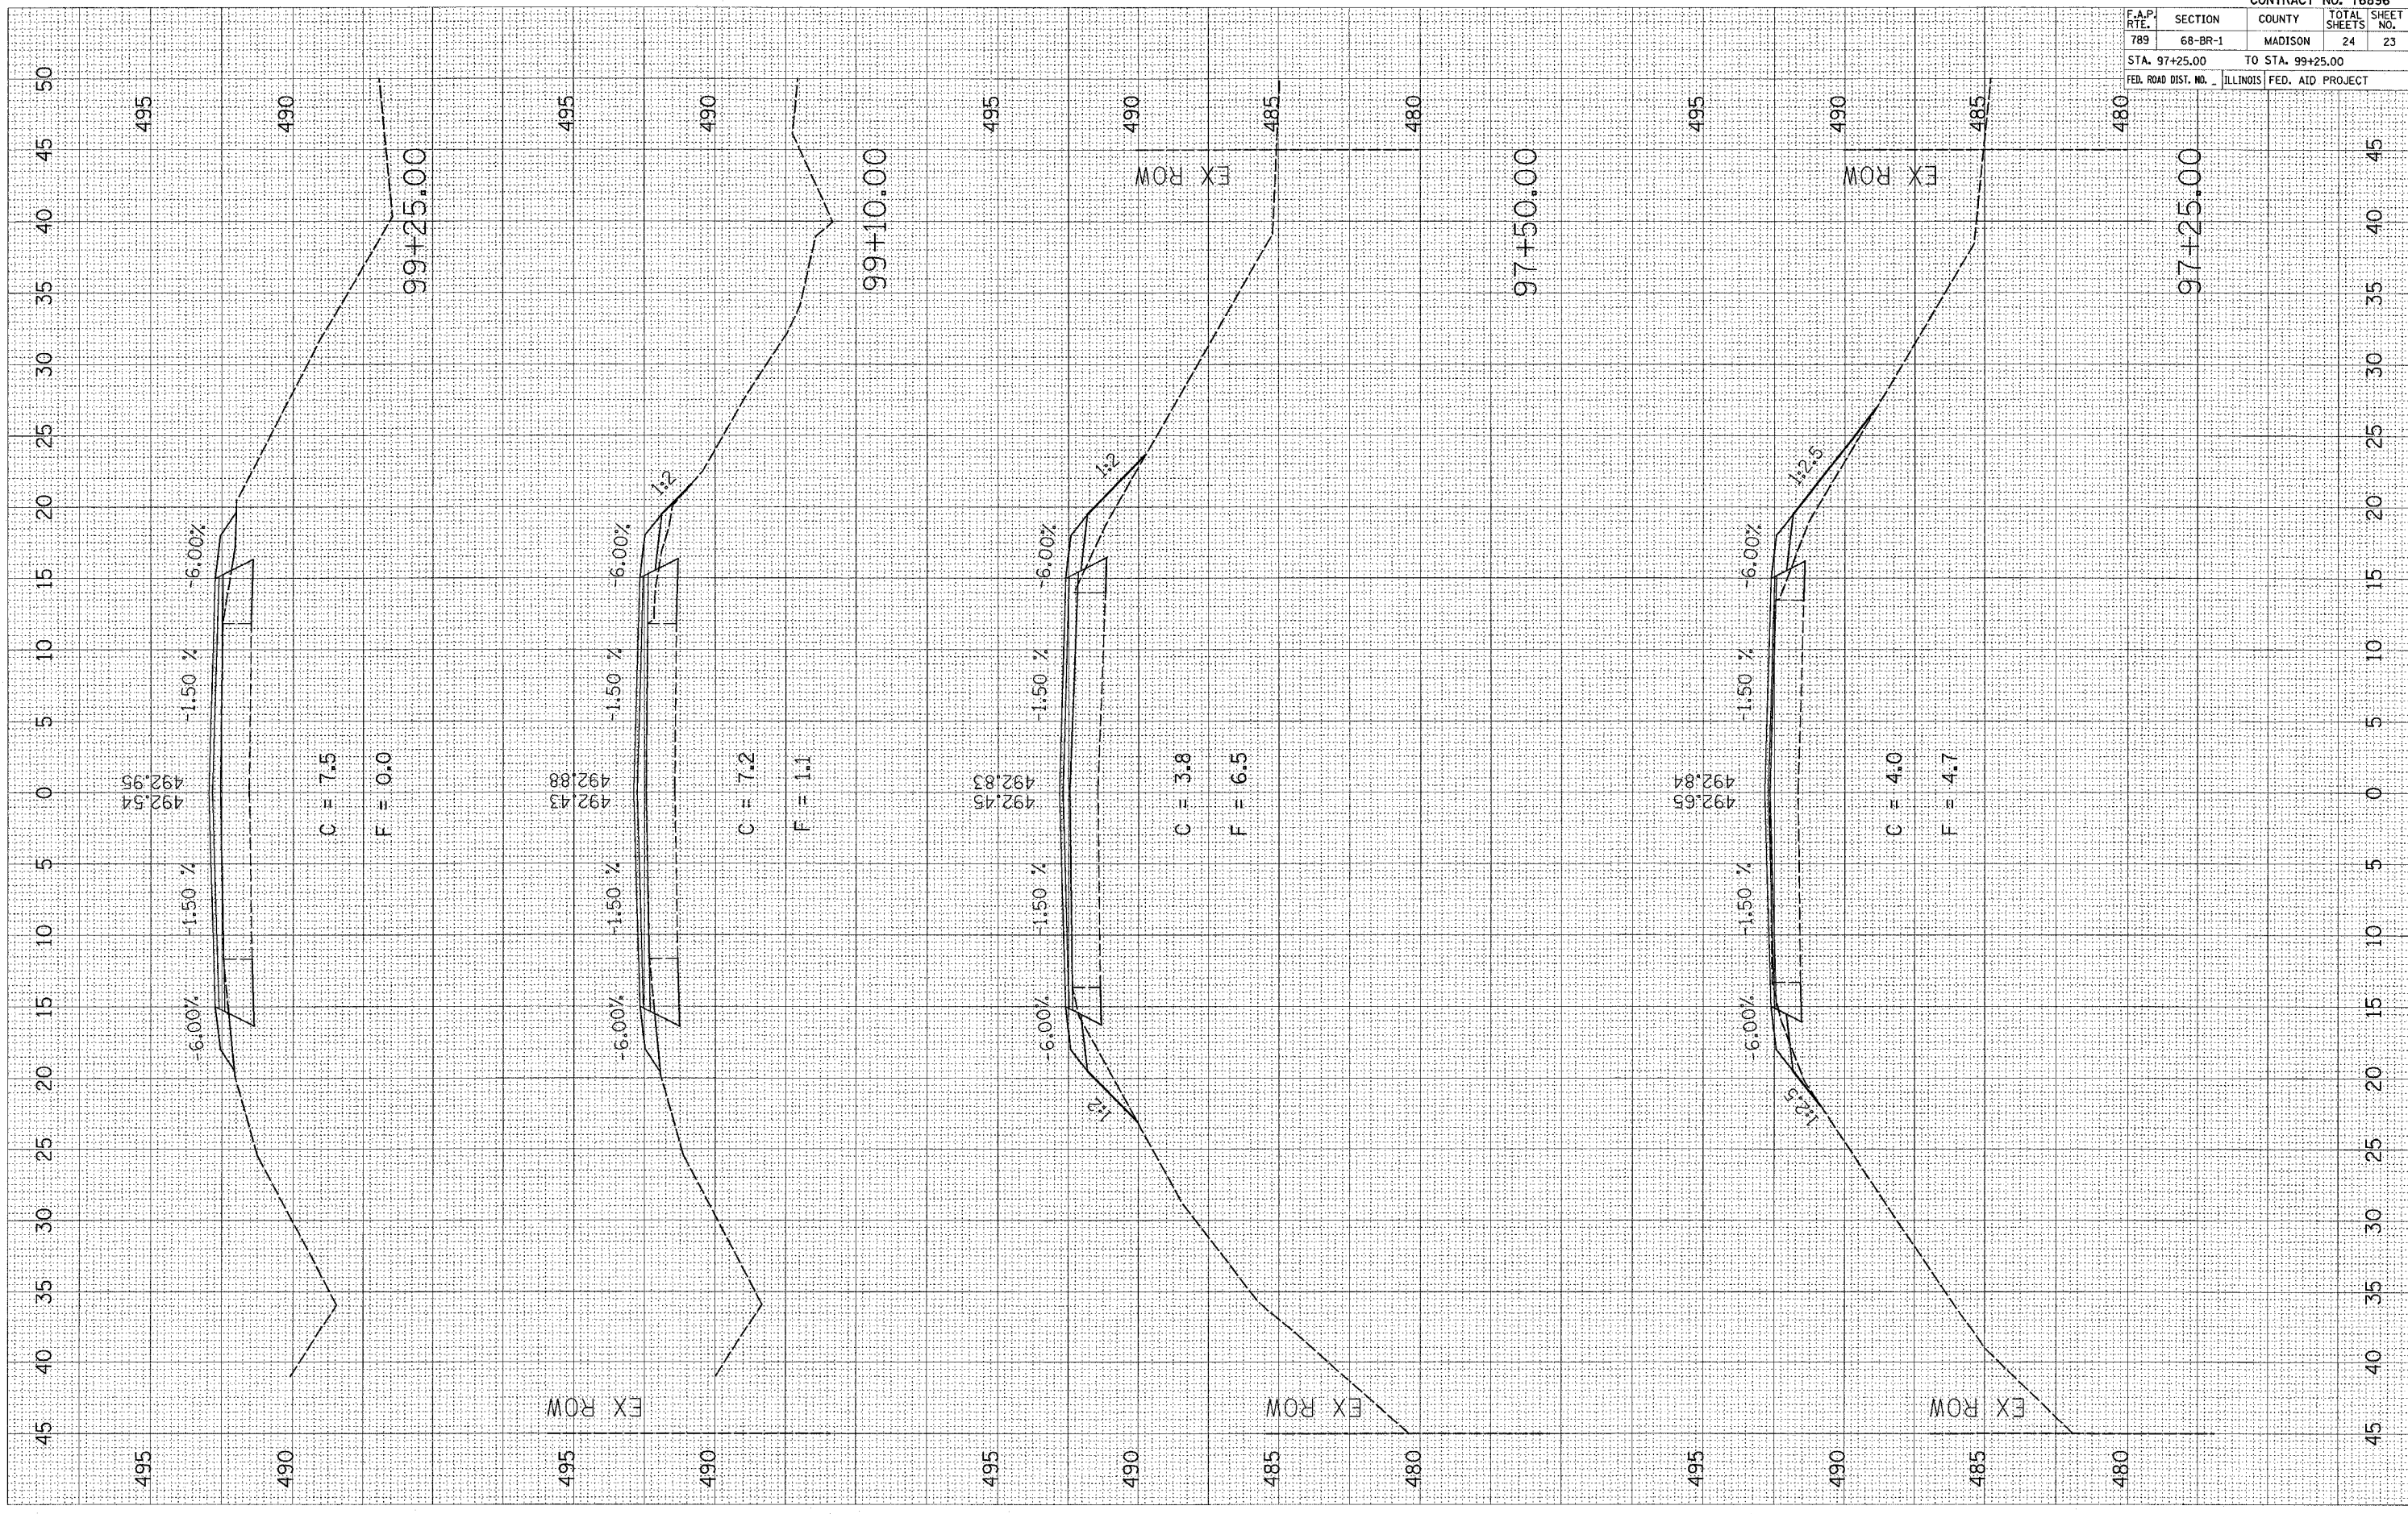

CONTRACT NO. 76896				
F.A.P. RTE.	SECTION	COUNTY	TOTAL SHEETS	SHEET NO.
789	66-BR-1	MADISON	24	23
STA. 97+25.00 TO STA. 99+25.00				
FED. ROAD DIST. NO. ILLINOIS FED. AID PROJECT				