
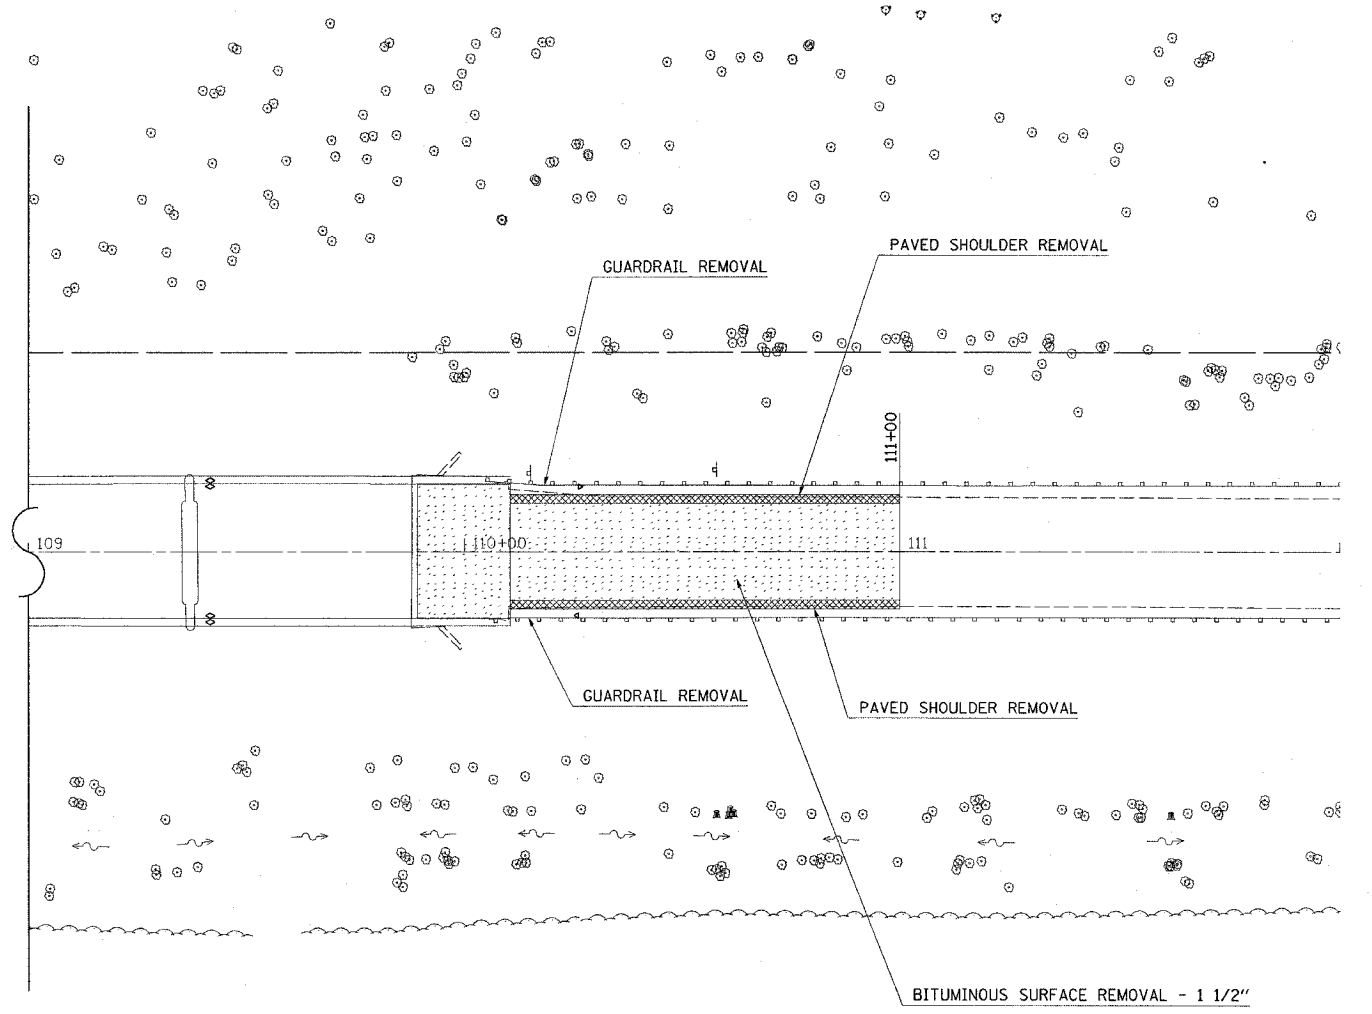


F.A.S. RTE.	SECTION	COUNTY	TOTAL SHEETS	SHEET NO.
1780	24-BR-2	CLINTON	63	7
STA. 97+00		TO STA. 115+00		
FED. ROAD DIST. NO.		ILLINOIS	FED. AID PROJECT	

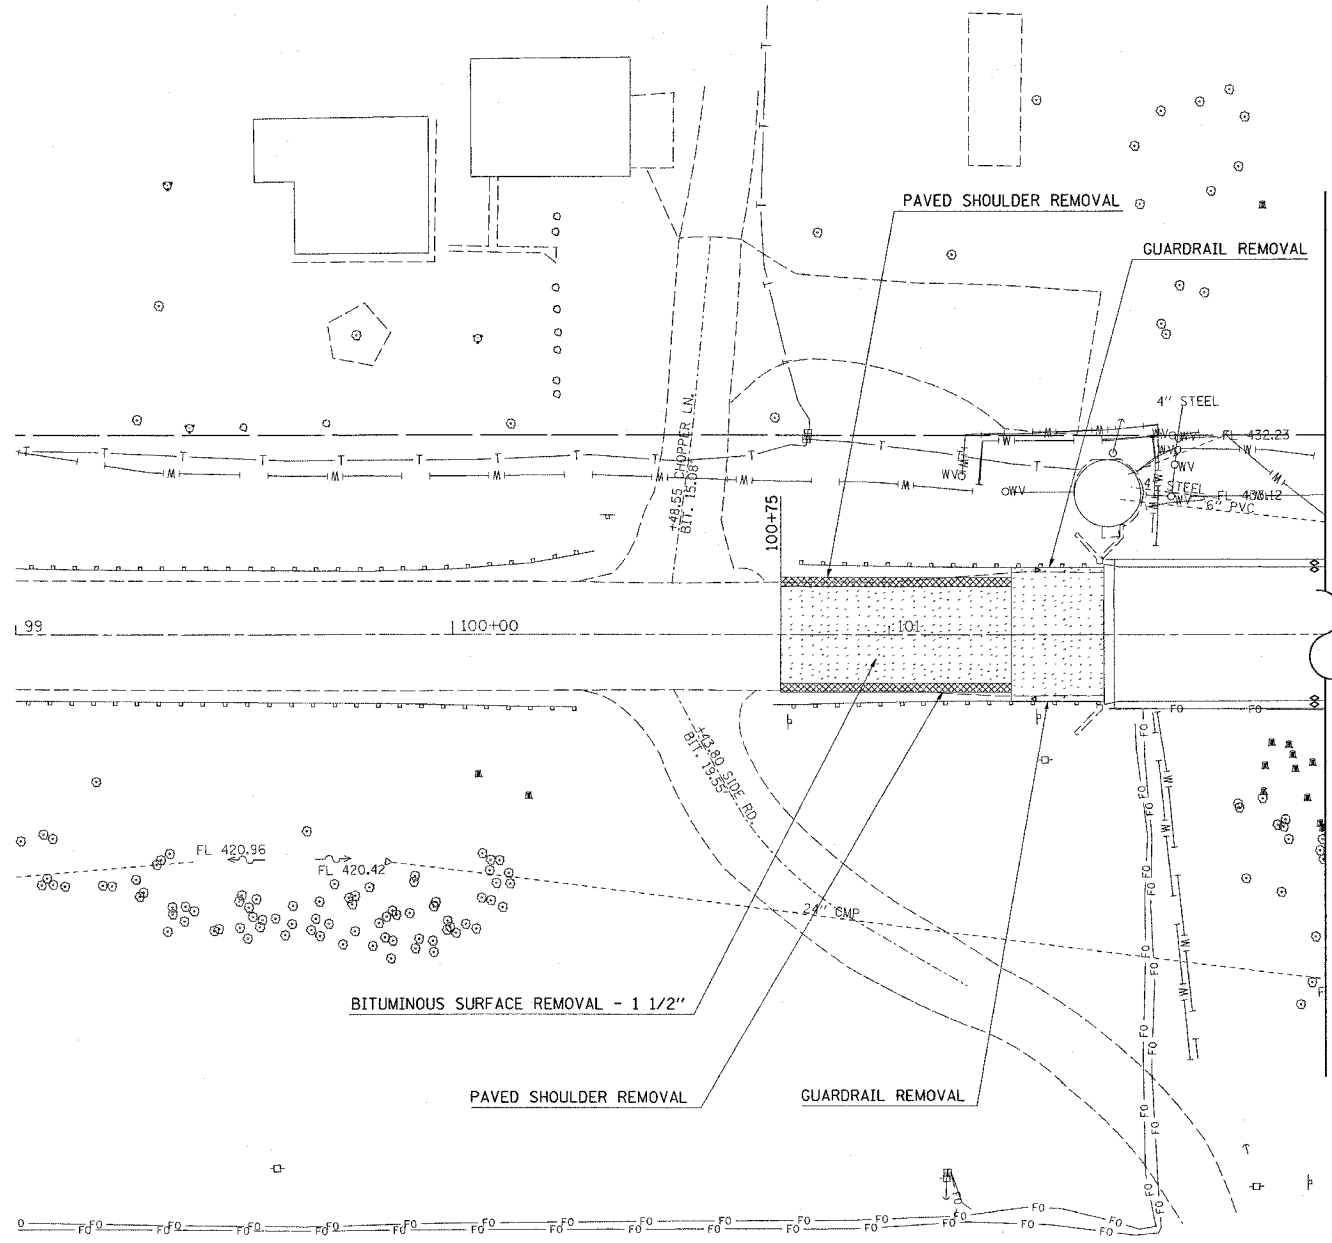

SCALE  
1" = 20'

REVISIONS	
NAME	DATE

ILLINOIS DEPARTMENT OF TRANSPORTATION  
**REMOVAL PLAN**  
 FAS ROUTE 1780  
 SECTION 24-BR-2  
 CLINTON COUNTY  
 SN 014-0062

DATE = DATE  
 PLOT DATE = DATE  
 PLOT SCALE = SCALE  
 REFERENCE = REF