



F.A.S. RTE.	SECTION	COUNTY	TOTAL SHEETS	SHEET NO.
1780	24-BR-2	CLINTON	63	12
STA. 97+00		TO STA. 103+00		
FED. ROAD DIST. NO. ILLINOIS FED. AID PROJECT				

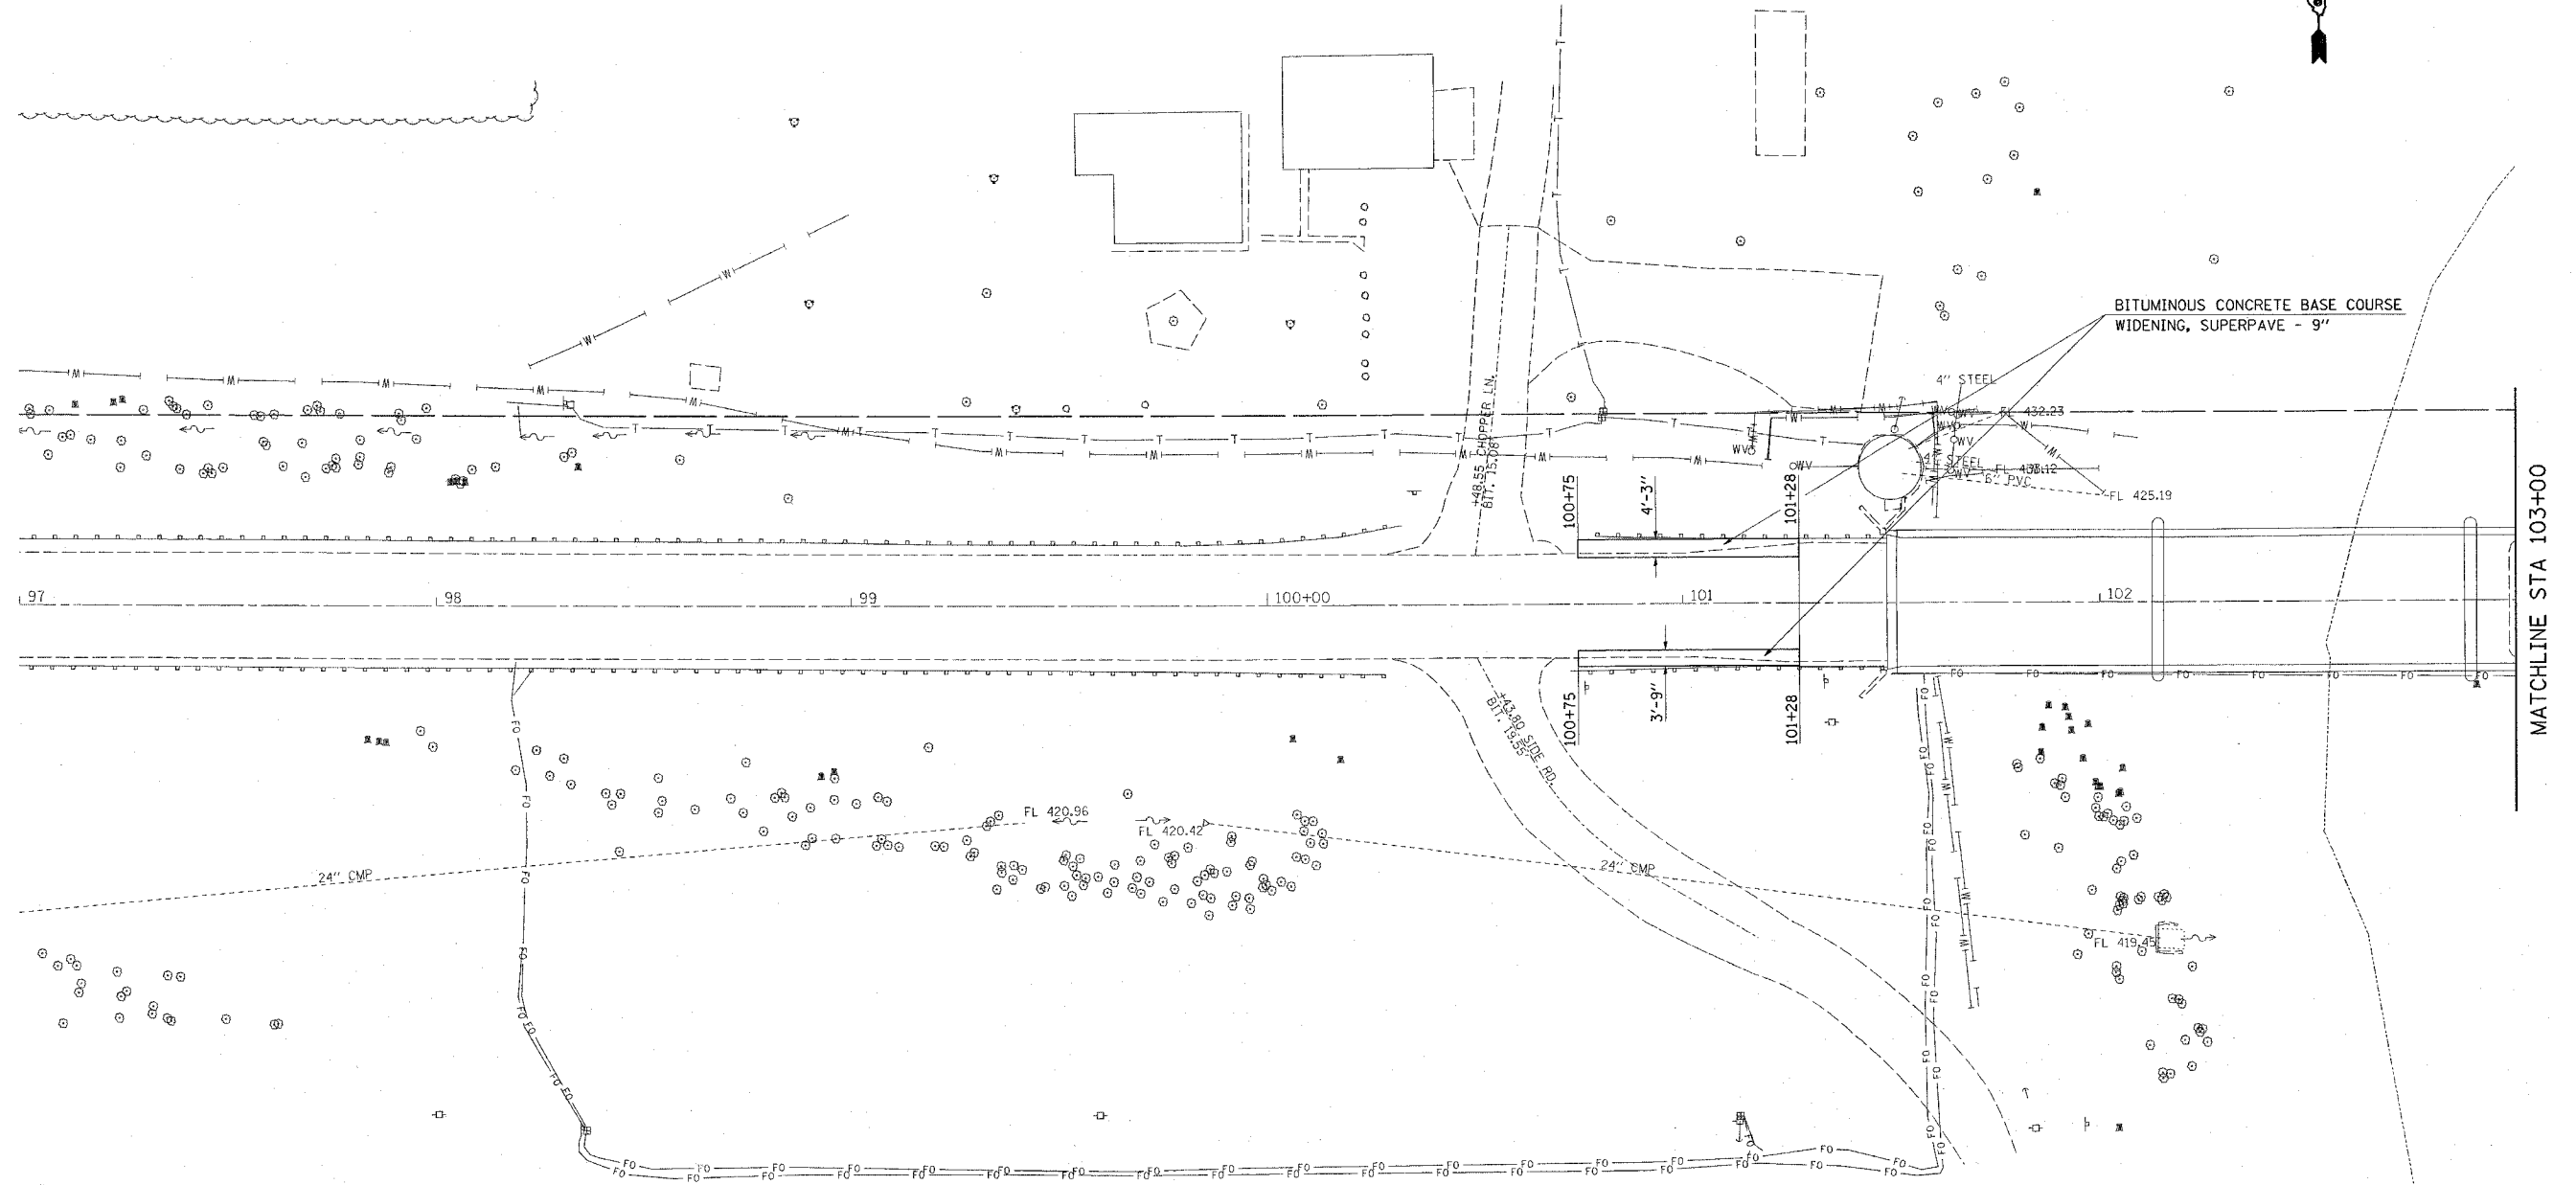

MATCHLINE STA 103+00

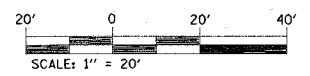

STAGE I DESCRIPTION OF WORK:

ROADWAY CLOSED AND DETOUR ESTABLISHED.

COMPLETE CLOSURE IS NECESSARY TO REMOVE AND REPLACE SEVEN CRITICAL BEAMS PRIOR TO STAGE CONSTRUCTION AS SHOWN IN THE STRUCTURE PLANS.

"BITUMINOUS CONCRETE BASE COURSE WIDENING, SUPERPAVE 9 INCHES" SHALL BE CONSTRUCTED TO ALLOW FOR TRAFFIC IN STAGES II AND III.

REVISIONS	
NAME	DATE

ILLINOIS DEPARTMENT OF TRANSPORTATION

**STAGE CONSTRUCTION
STAGE I**

FAS ROUTE 1780
SECTION 24-BR-2
CLINTON COUNTY
SN 014-0062

PLOT DATE = 5/17/2006
 PLOT SCALE = 24.0000' / IN.
 USER NAME = owerbj