


F.A.S. RTE.	SECTION	COUNTY	TOTAL SHEETS	SHEET NO.
1780	24-BR-2	CLINTON	63	17
STA. 103+00		TO STA. 109+00		
FED. ROAD DIST. NO. _		ILLINOIS	FED. AID PROJECT	

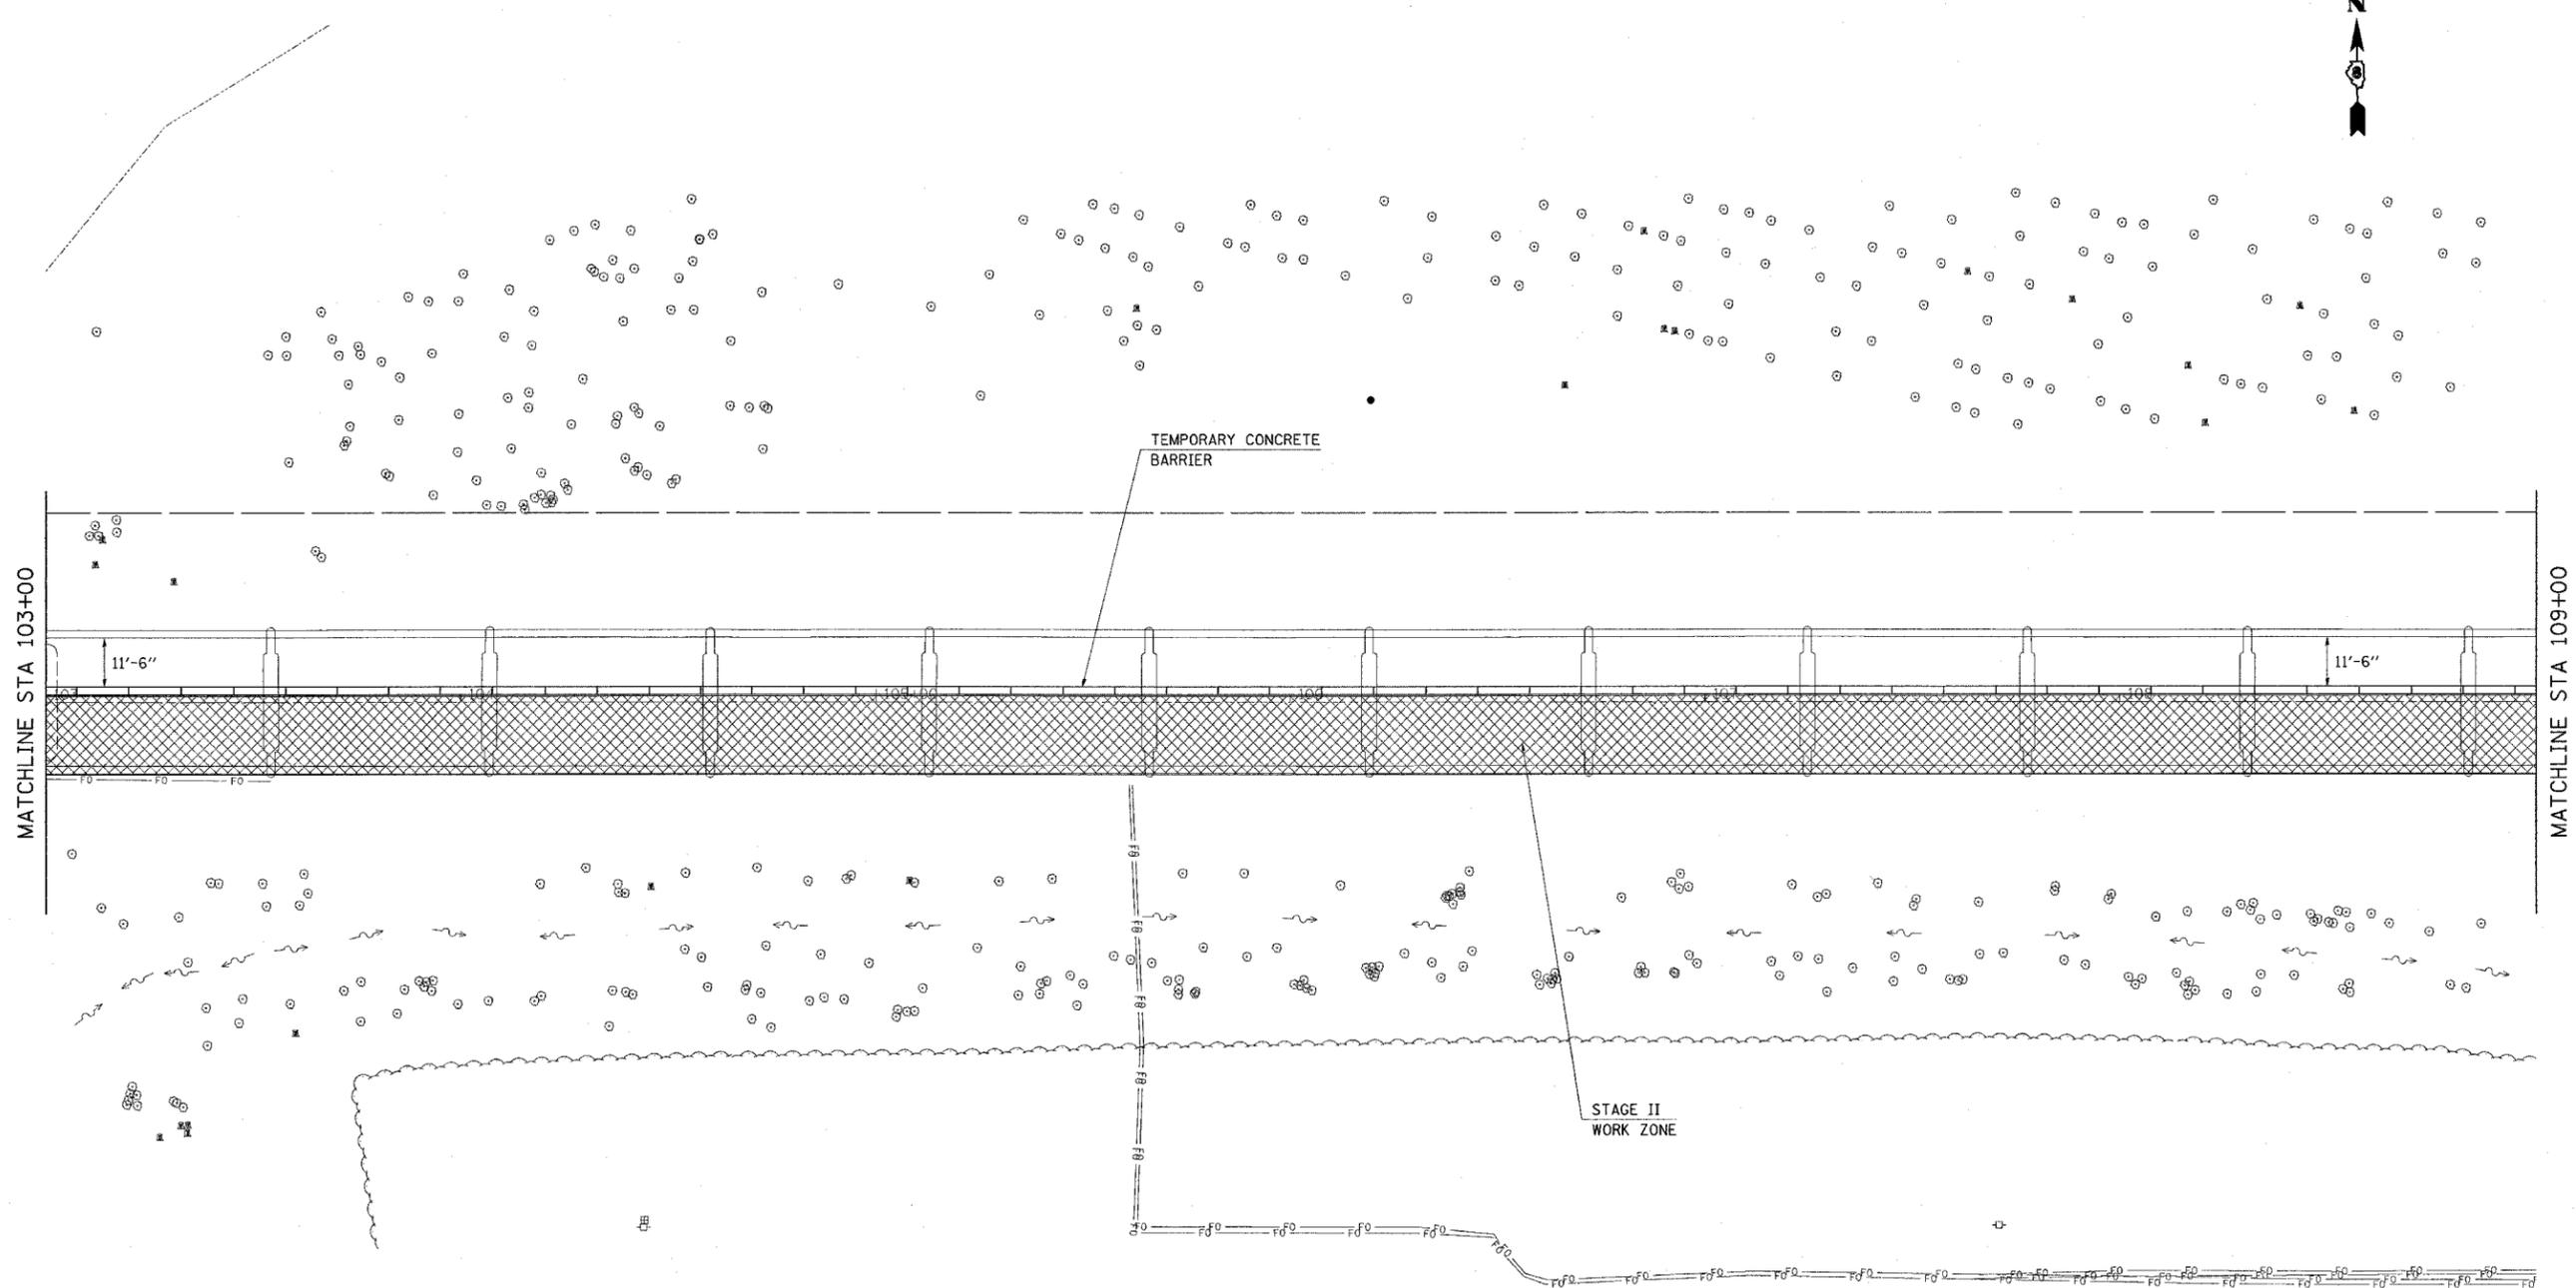

PLOT DATE = #DATE#
 FILE NAME = #FILE#
 FILE SCALE = #SCALE#
 USER NAME = #USER#

REVISIONS	
NAME	DATE

ILLINOIS DEPARTMENT OF TRANSPORTATION
STAGE CONSTRUCTION
STAGE II
 FAS ROUTE 1780
 SECTION 24-BR-2
 CLINTON COUNTY
 SN 014-0062