
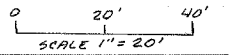


F.A.S. RTE.	SECTION	COUNTY	TOTAL SHEETS	SHEET NO.
1780	24-BR-2	CLINTON	63	24
STA. 109+00		TO STA. 115+00		
FED. ROAD DIST. NO.		ILLINOIS	FED. AID PROJECT	

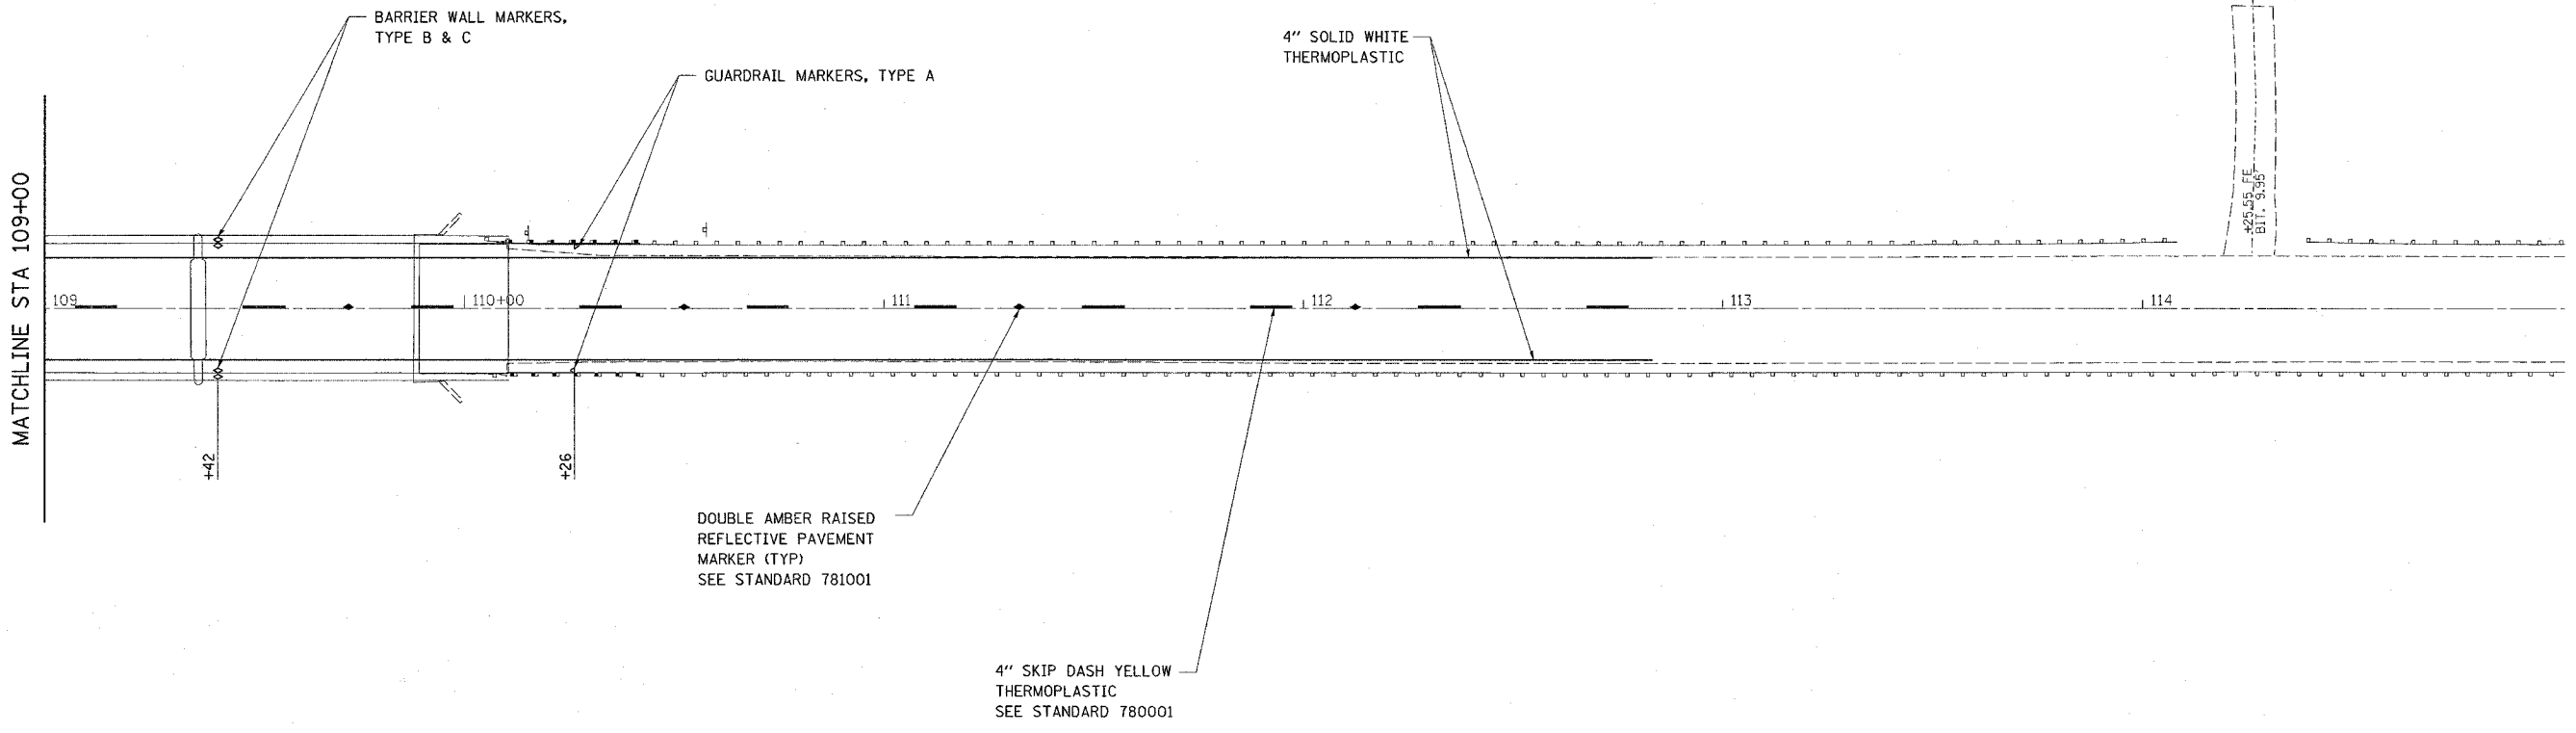

SEE STANDARD 635011 FOR BARRIER WALL MARKER DETAILS. "BARRIER WALL MARKERS, TYPE C" SHALL BE PLACED ON THE TOP OF THE BARRIER WALL. "BARRIER WALL MARKERS, TYPE B" SHALL BE PLACED ON THE SIDE OF THE BARRIER WALL.

PLOT DATE = DATE
 PLOT SCALE = SCAL
 REFERENCE = REF

REVISIONS	
NAME	DATE

ILLINOIS DEPARTMENT OF TRANSPORTATION
PAVEMENT MARKING
 FAS ROUTE 1780
 SECTION 24-BR-2
 CLINTON COUNTY
 SN 014-0062